


435 + 50.00



435 + 00.00

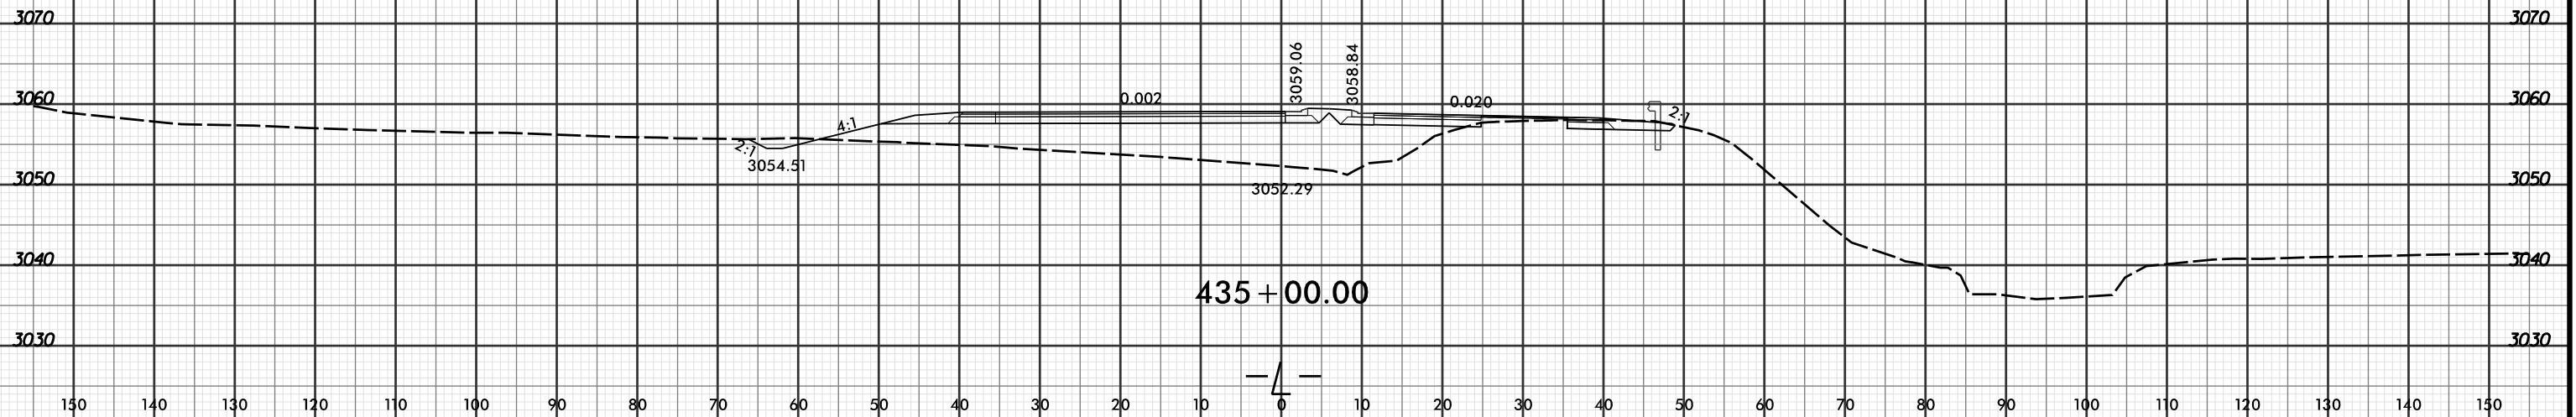