




PROJ. REFERENCE NO.	SHEET NO.
R-2915C	X-640

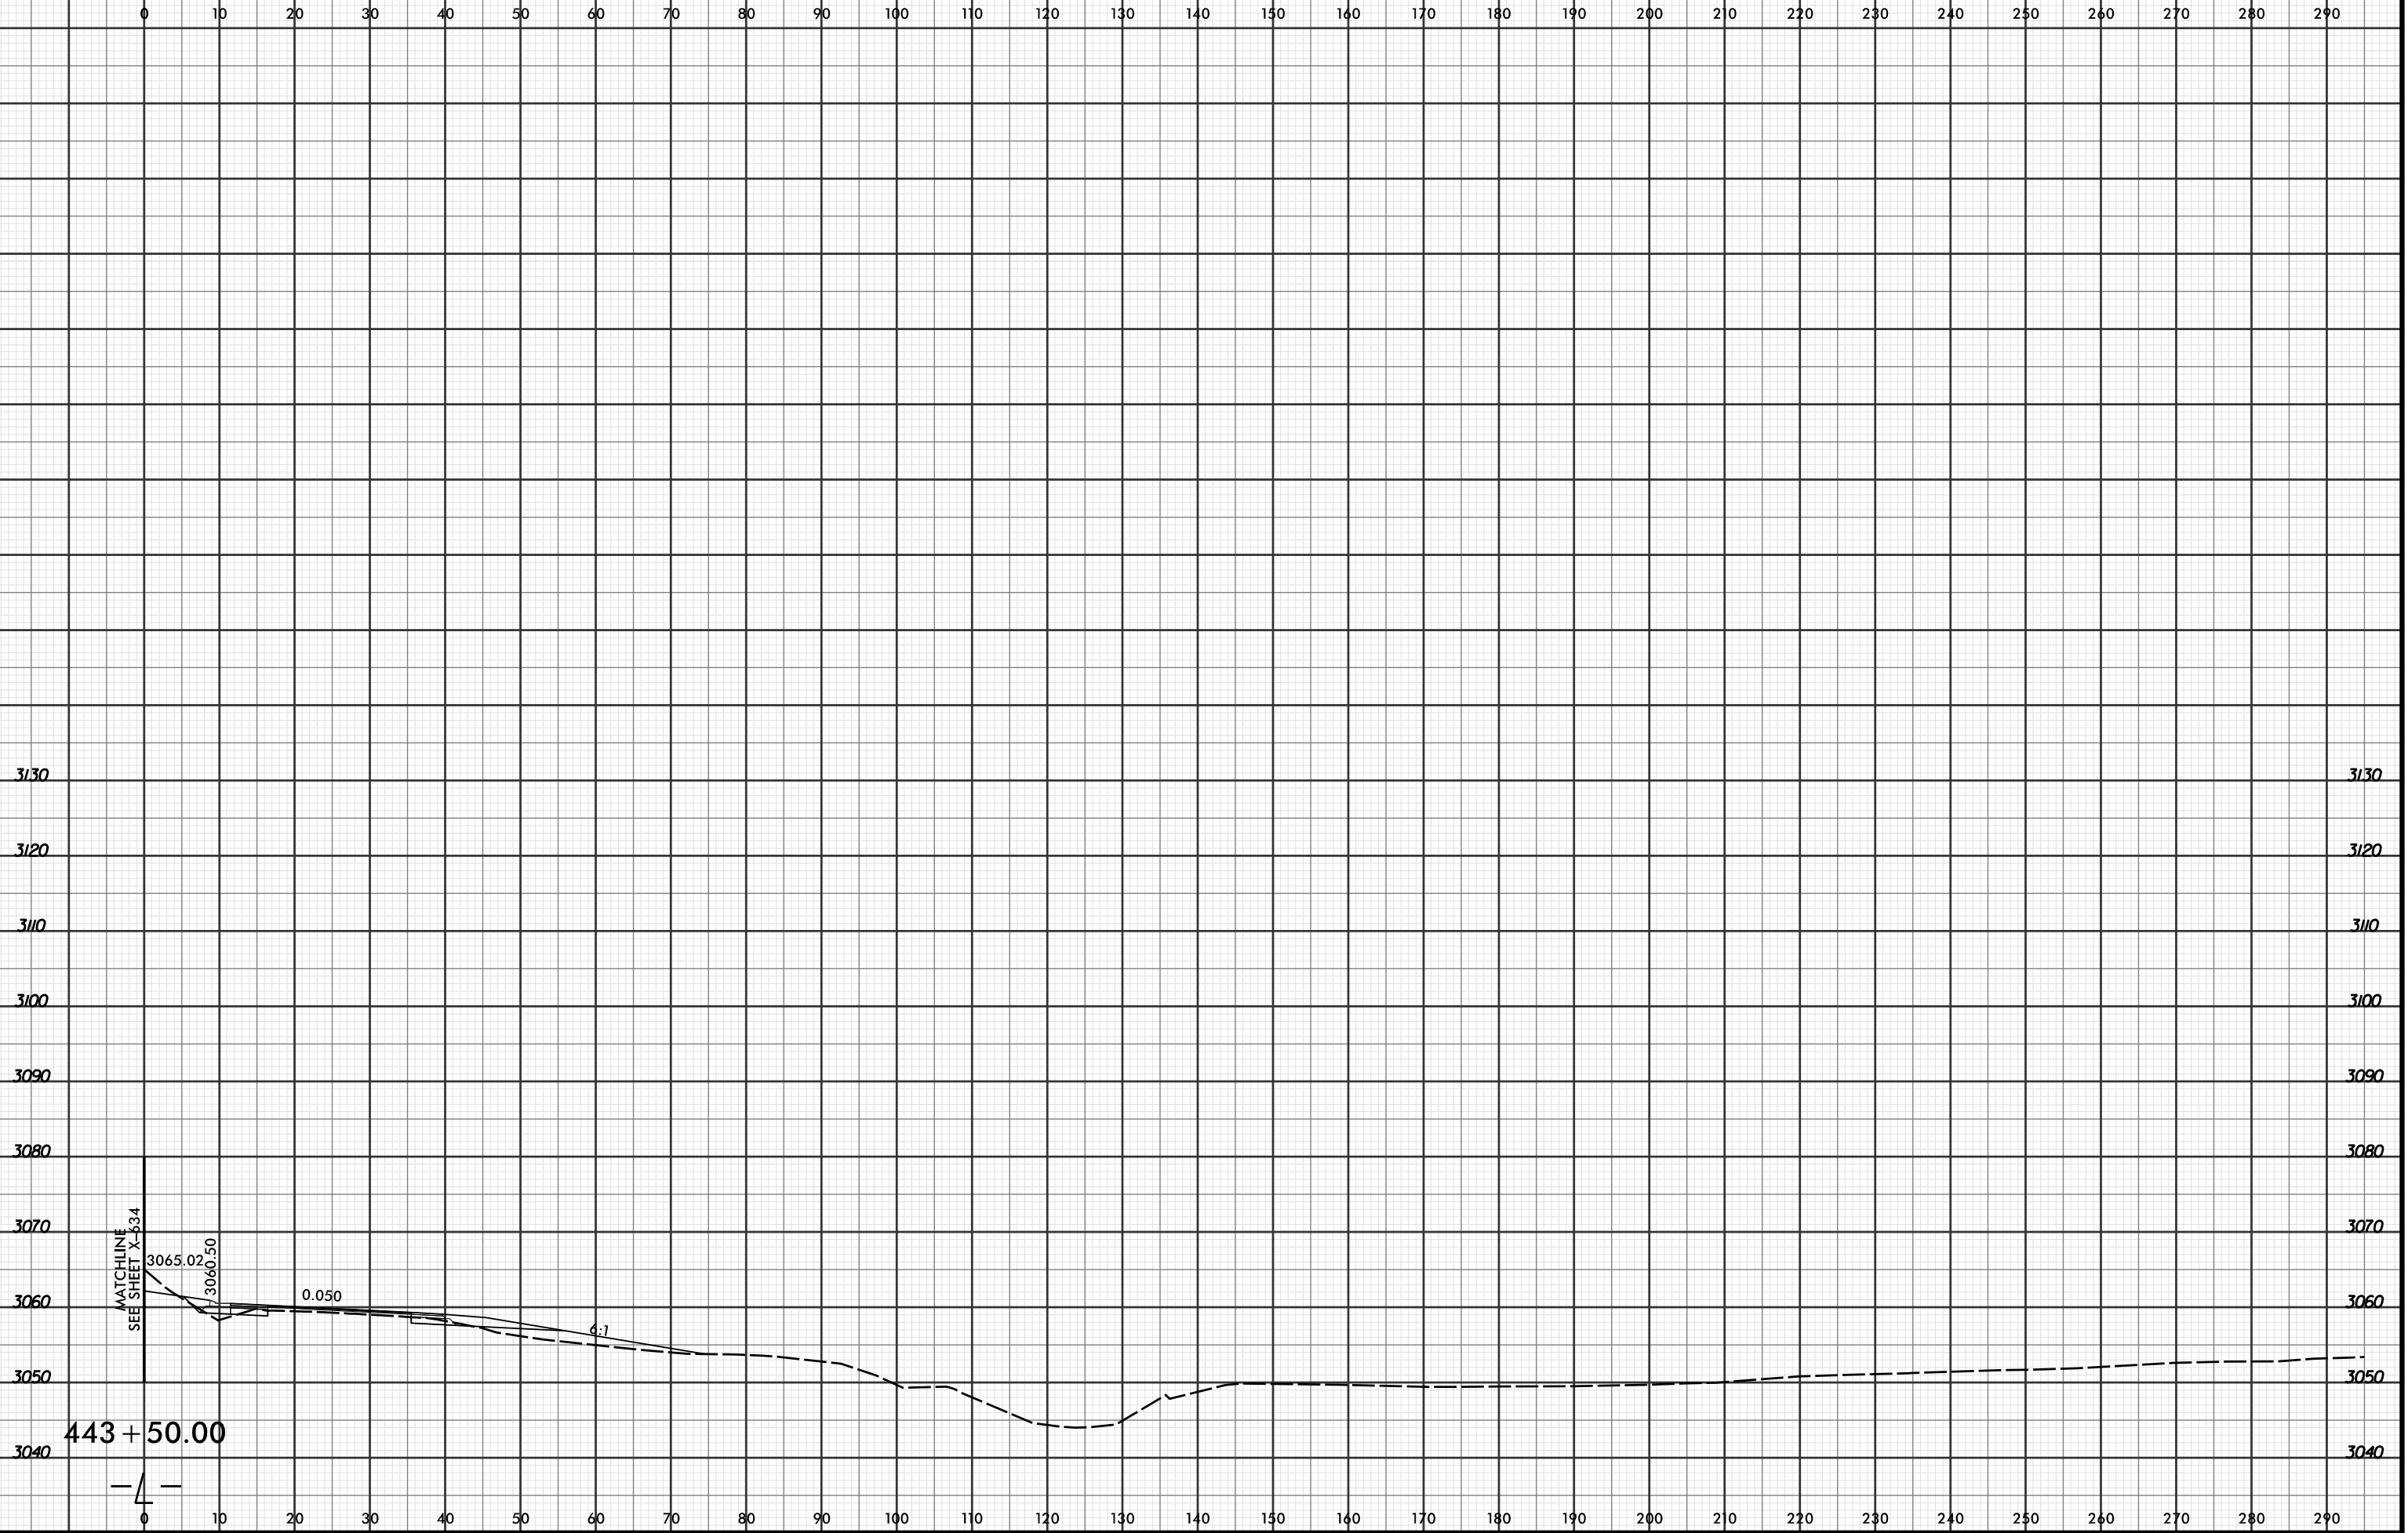

3130
3120
3110
3100
3090
3080
3070
3060
3050
3040

3130
3120
3110
3100
3090
3080
3070
3060
3050
3040

443 + 50.00

MATCHLINE
SEE SHEET X-634

3065.02

3060.50

0.050

6:1