


8/23/99




PROJ. REFERENCE NO.	SHEET NO.
R-2915C	X-654

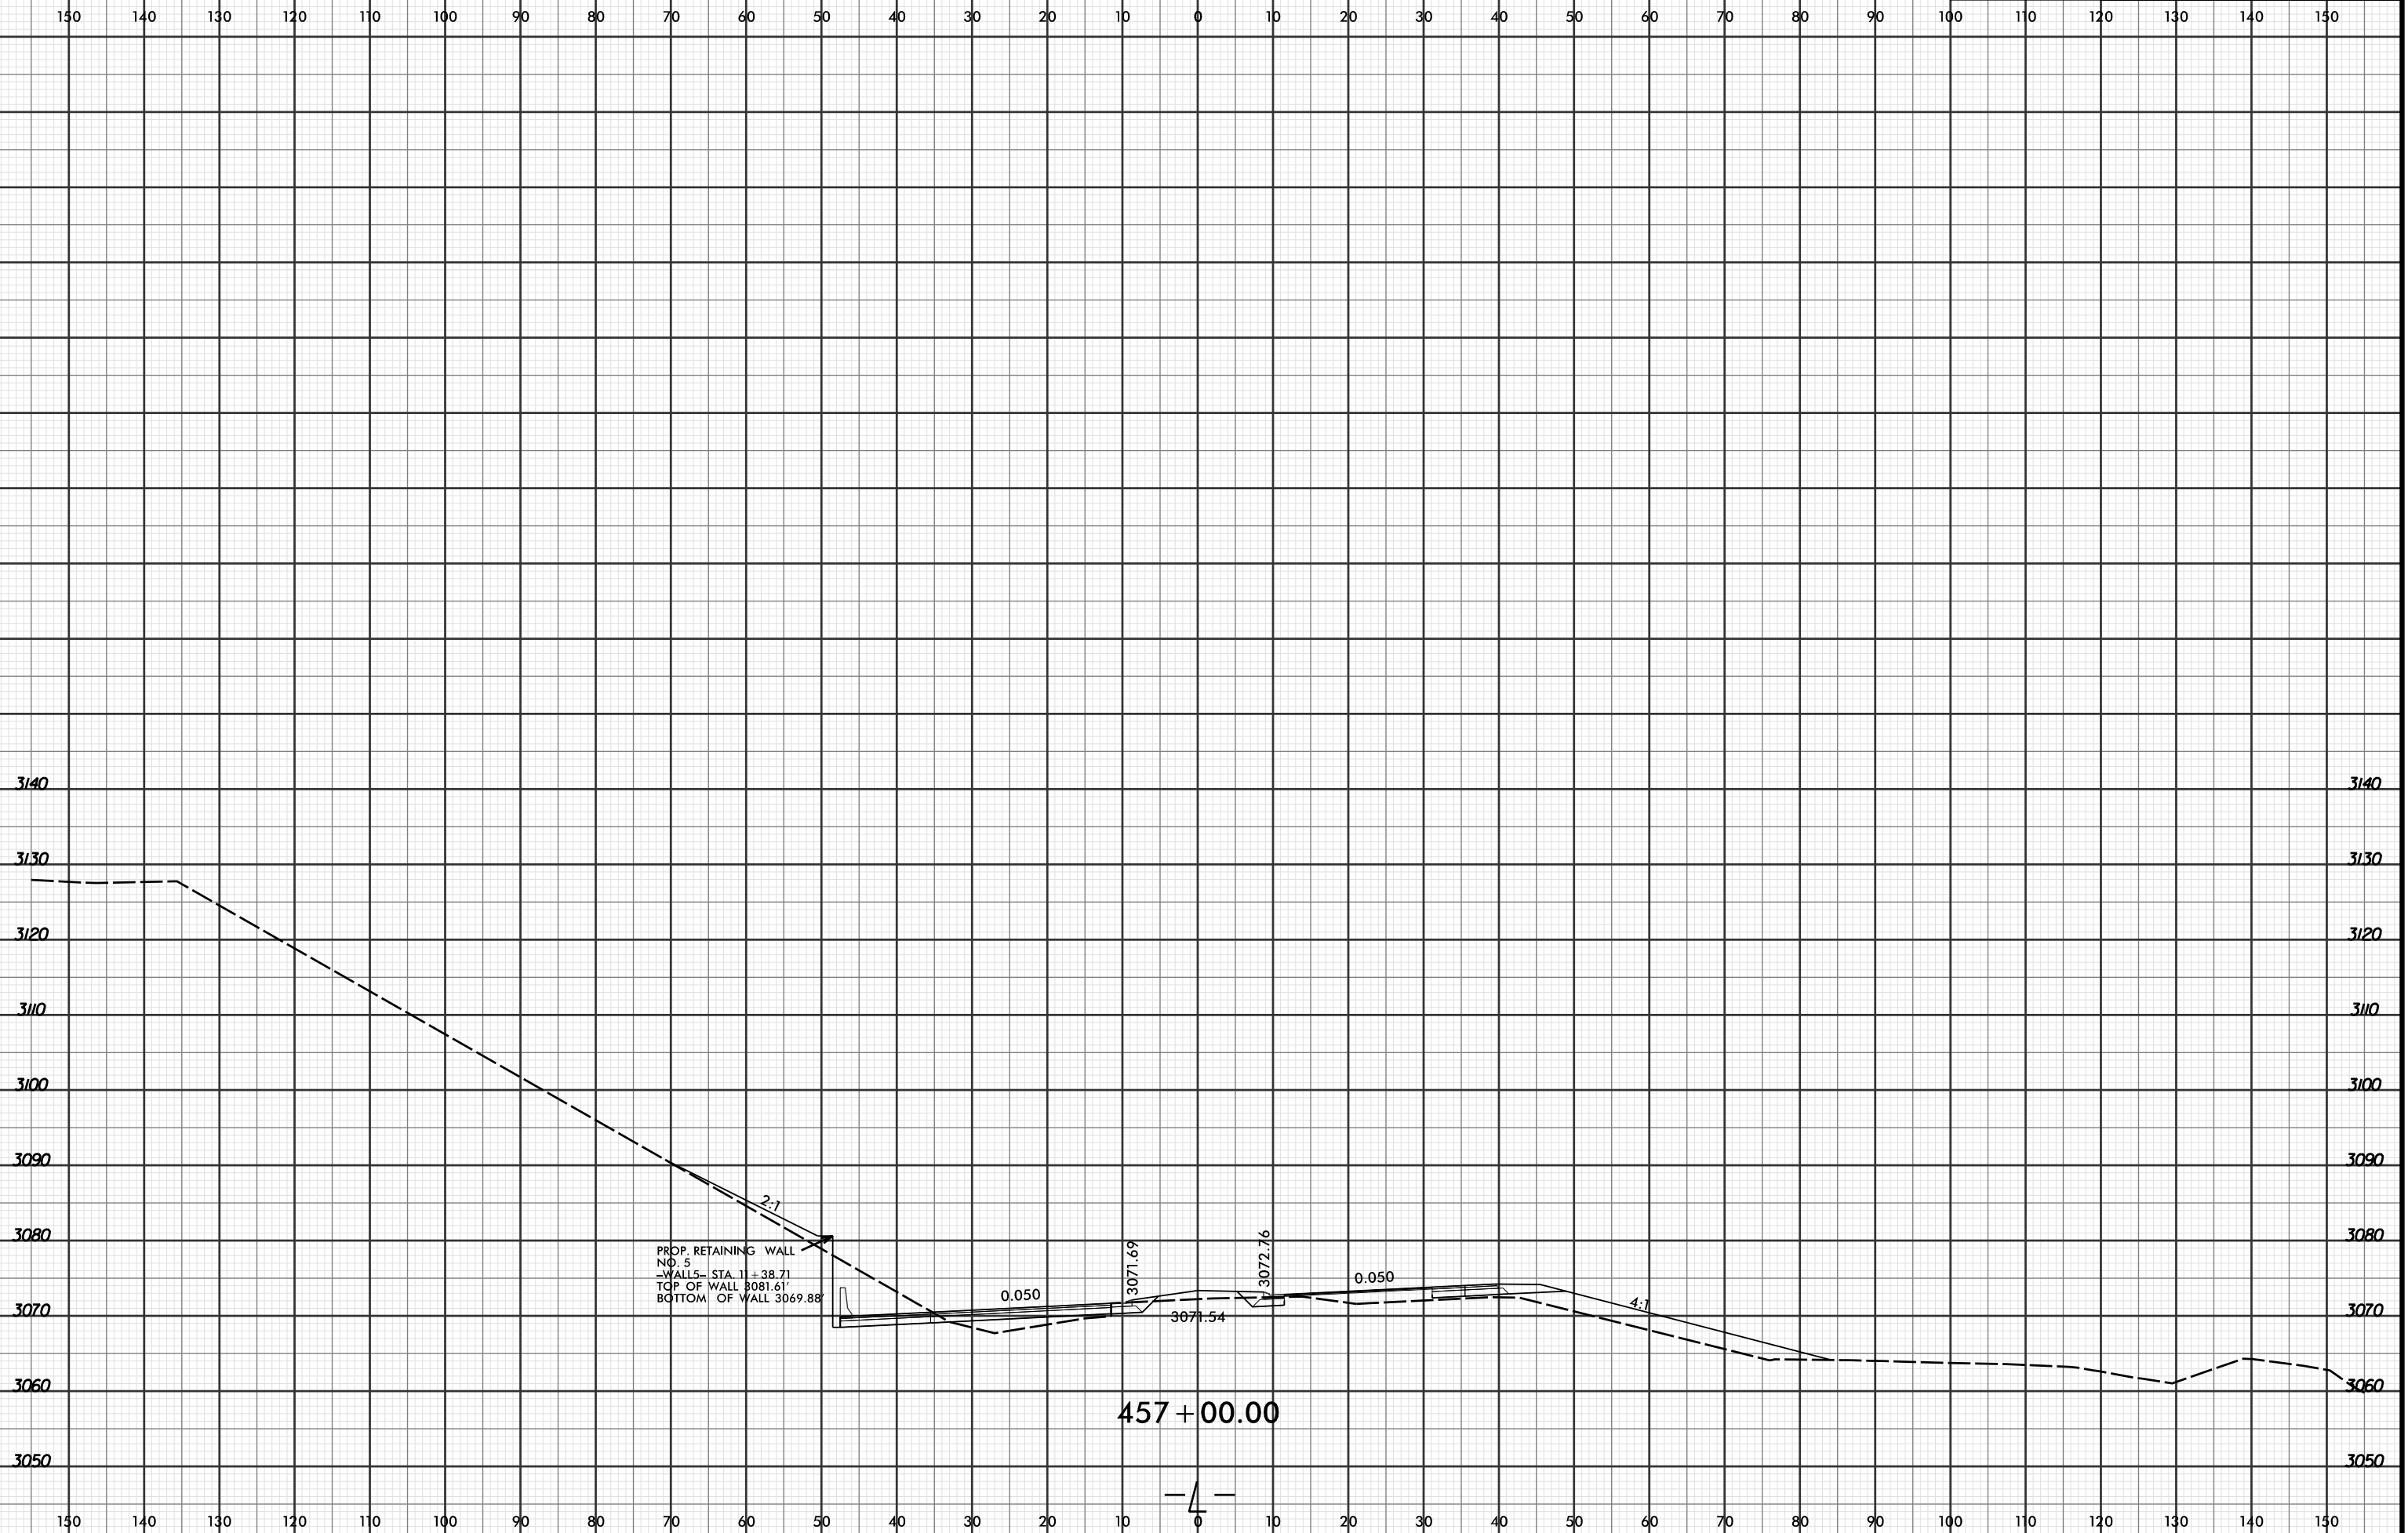

PROP. RETAINING WALL  
 NO. 5  
 -WALLS- STA. 11 + 38.71  
 TOP OF WALL 3081.61'  
 BOTTOM OF WALL 3069.88'

457 + 00.00

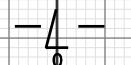

8/15/2016  
 R:\PROJECTS\01\XSC\XPL\R2915C.r.dwg\_xp1.L...dgn  
 LOCHNER