


8/23/99



PROJ. REFERENCE NO.	SHEET NO.
R-2915C	X-655

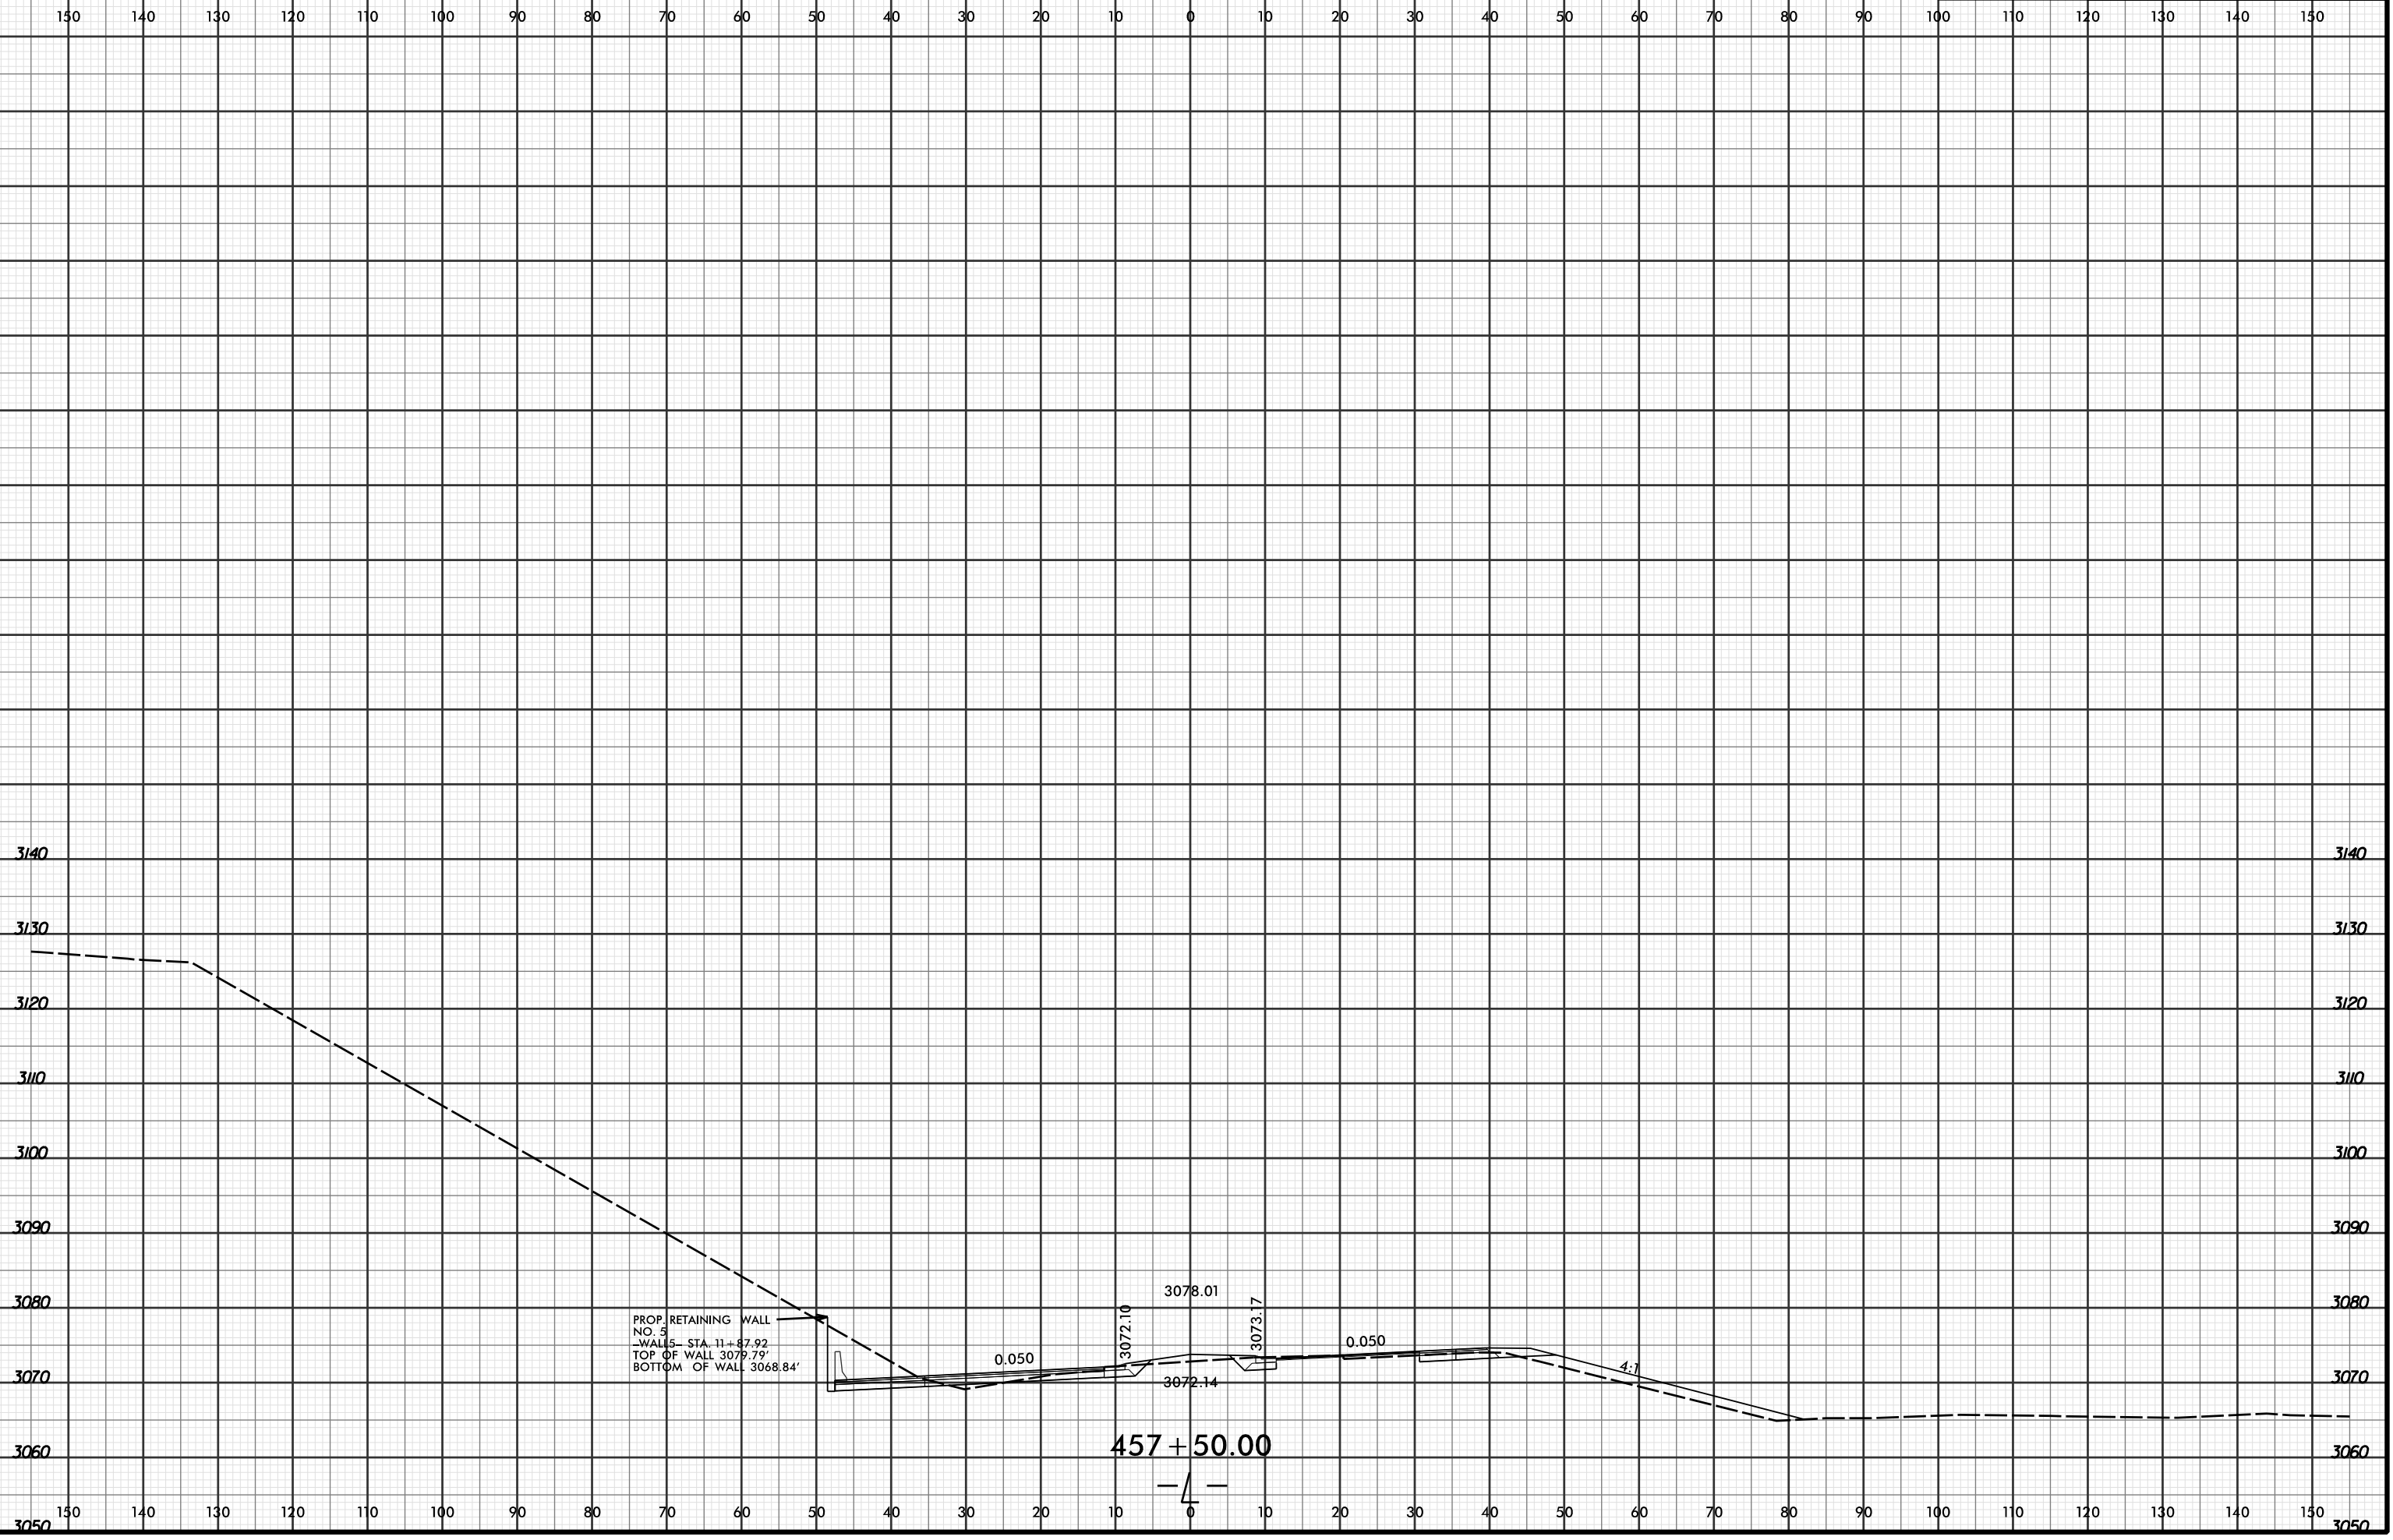

PROP. RETAINING WALL
 NO. 5
 - WALLS - STA. 11+87.92
 TOP OF WALL 3079.79'
 BOTTOM OF WALL 3068.84'

457 + 50.00

8/15/2016
 R:\PROJECTS\XPL\R2915C_r.dwg_xpl...dgn
 LOCHNER