


150 140 130 120 110 100 90 80 70 60 50 40 30 20 10 0 10 20 30 40 50 60 70 80 90 100 110 120 130 140 150

2990
2980
2970
2960
2950
2940
2930
2920
2910
2900

2990
2980
2970
2960
2950
2940
2930
2920
2910
2900

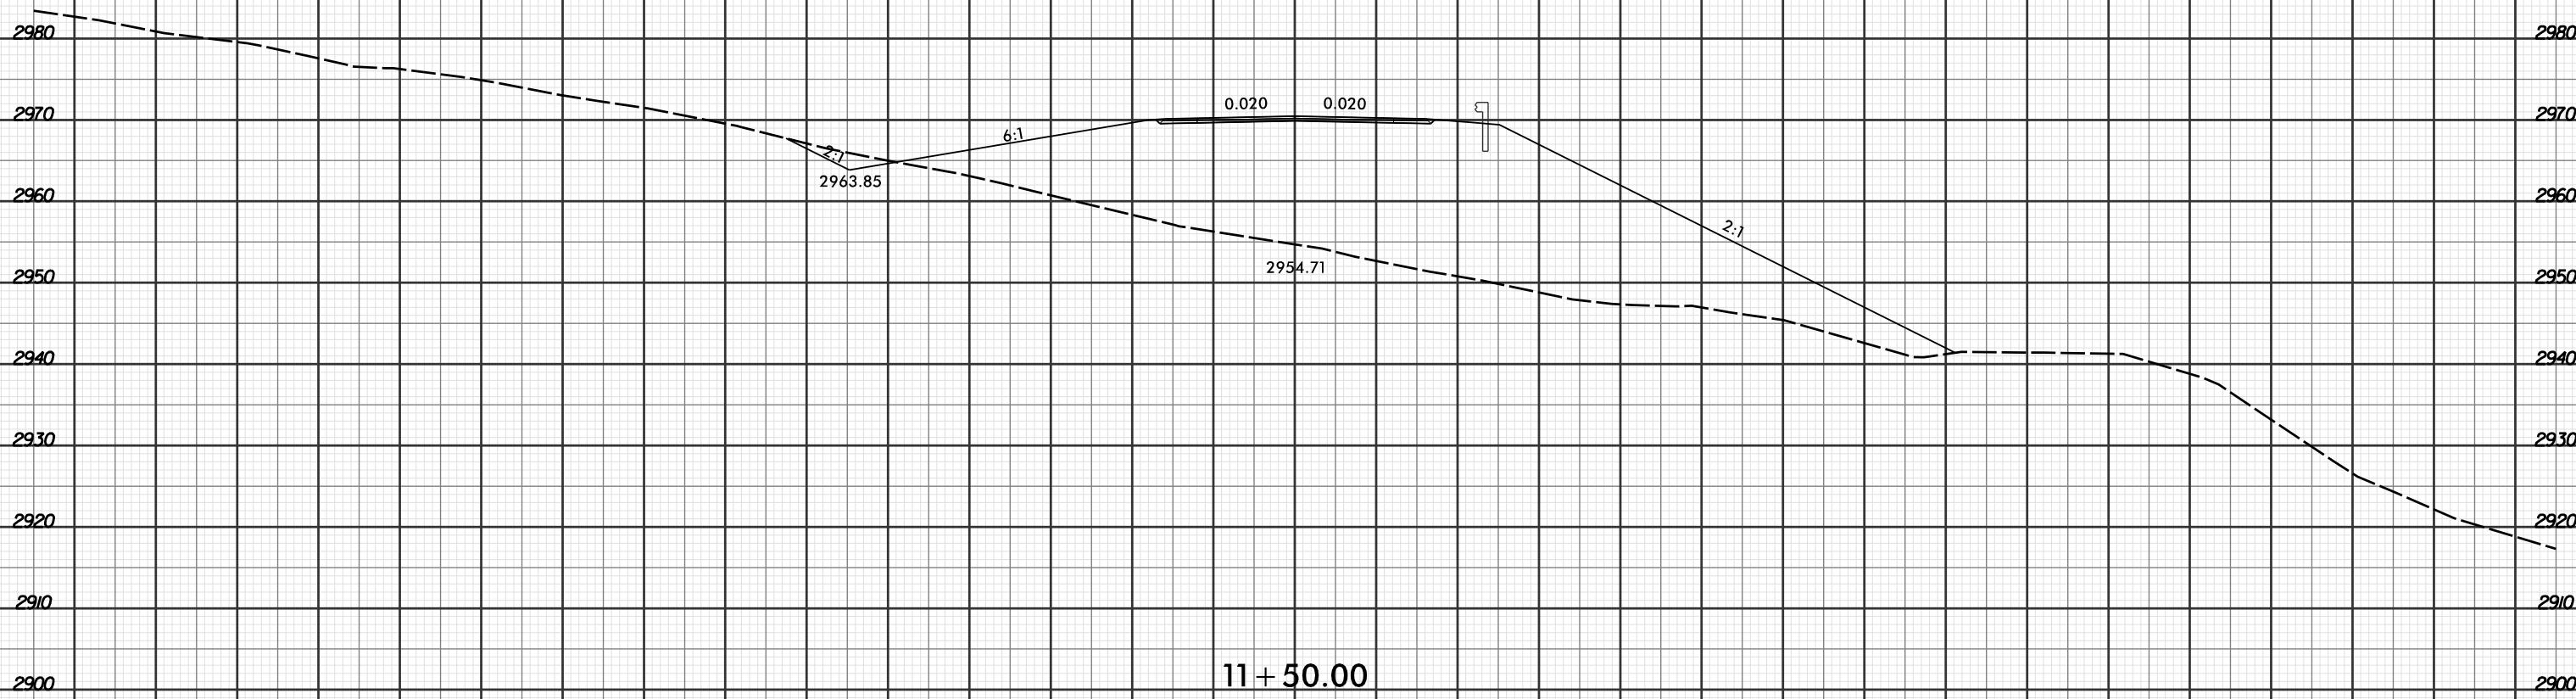

11 + 50.00

-Y4-