


8/23/99



PROJ. REFERENCE NO.
R-2915C

SHEET NO.
X-684

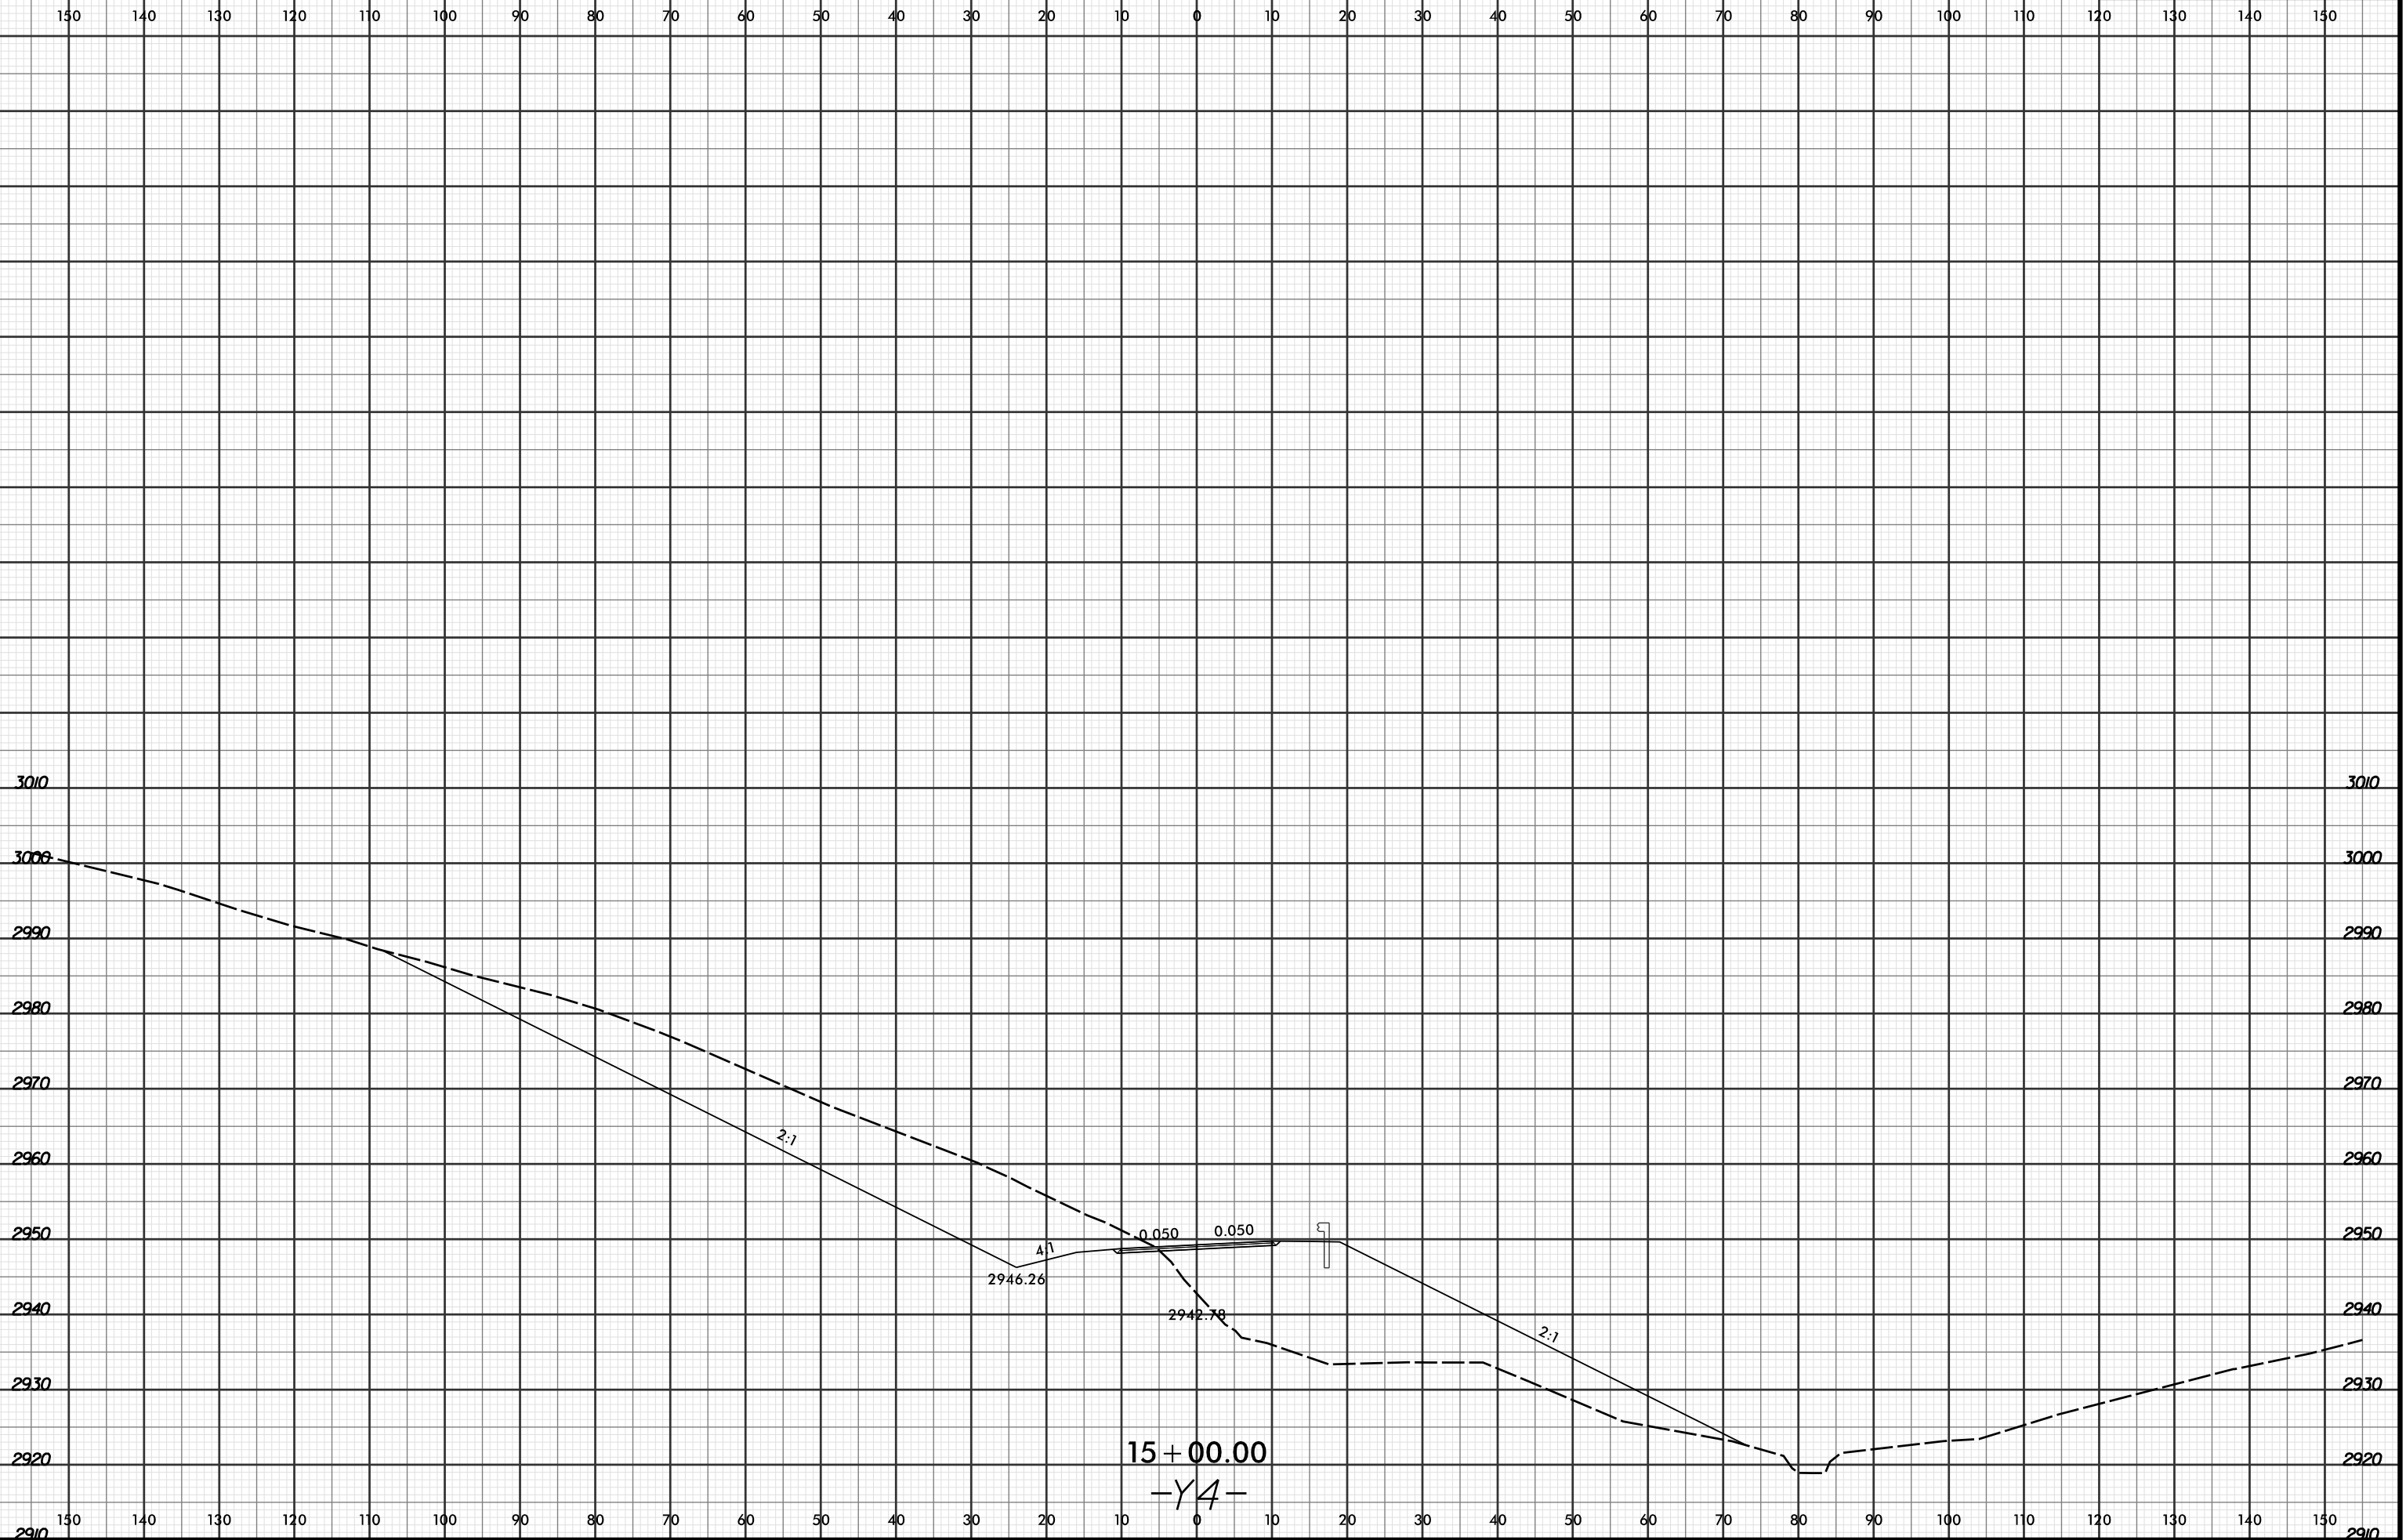

4/8/2016 2:57:24 PM
R:\Projects\X56\XPL\R2915C_rdu_xpl_14.dgn
LOCHNER