


8/23/99



PROJ. REFERENCE NO.
R-2915C

SHEET NO.
X-718

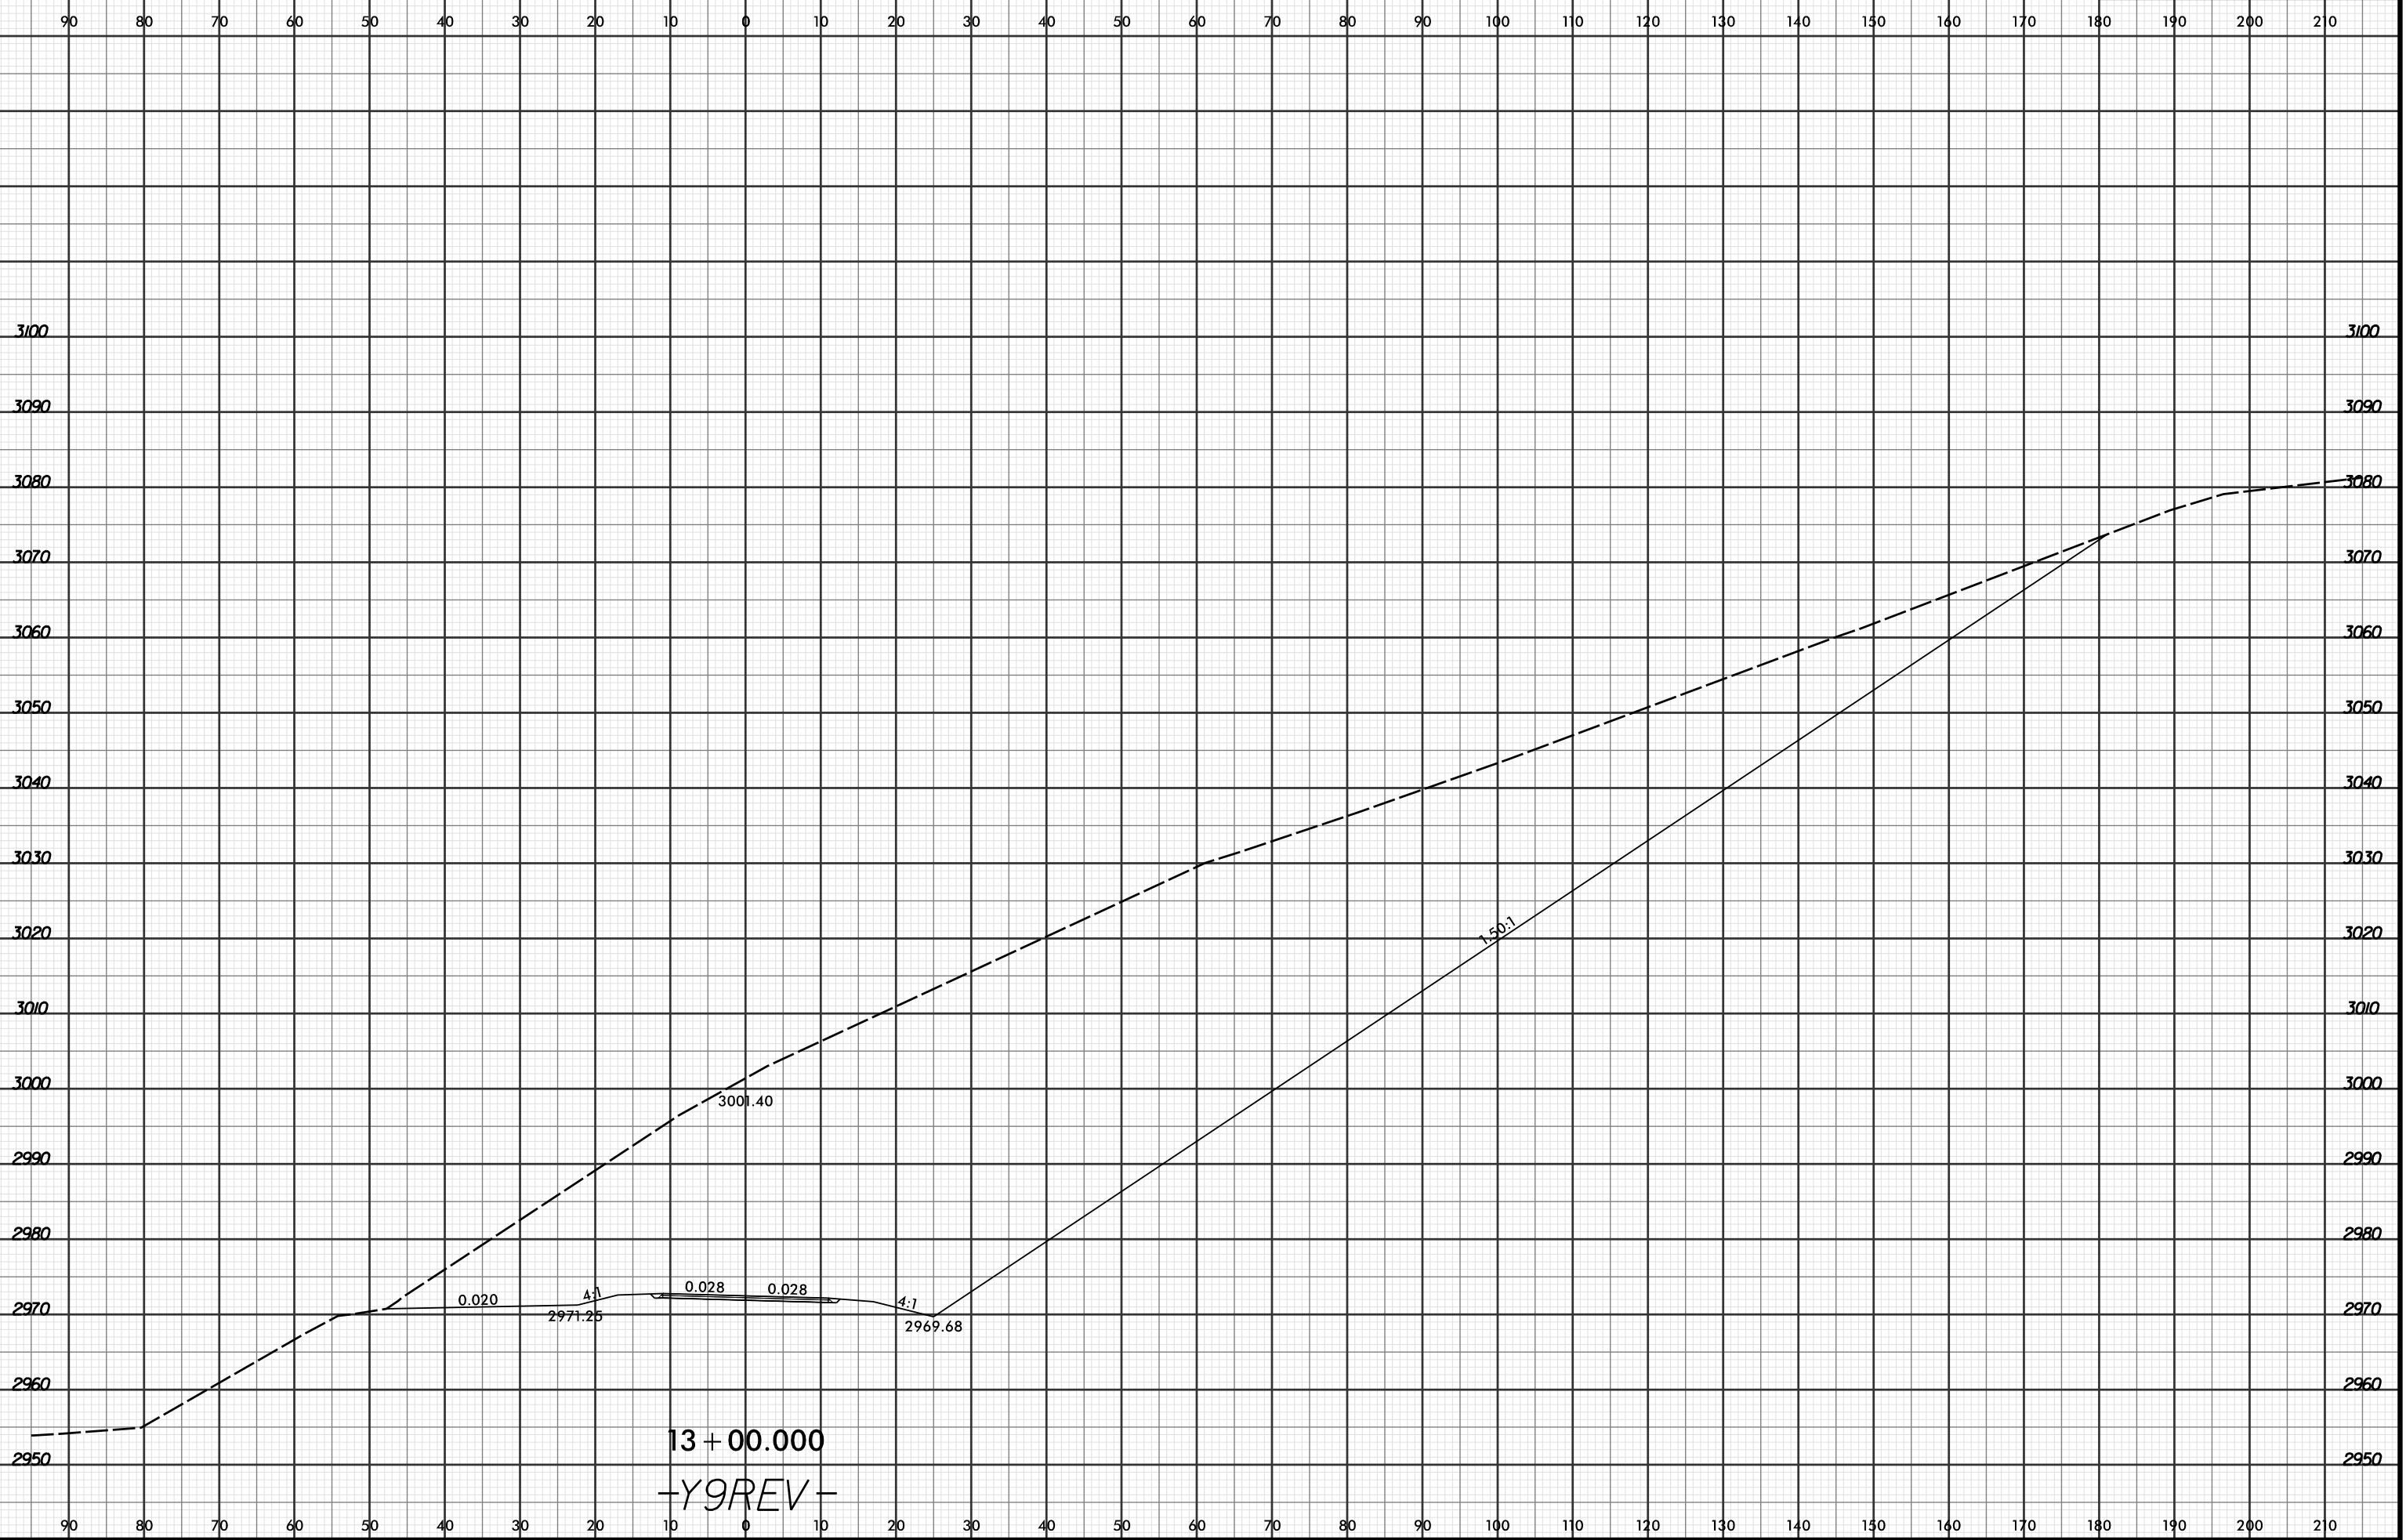

13 + 00.000
-Y9REV-

4/18/2016 2:57:53 PM
R:\Roads\9156\XPL\2915C\XPL\2915C_rdu_xpl.y9rev.dgn
LOCHNER