


8/23/99



PROJ. REFERENCE NO.
R-2915C

SHEET NO.
X-736

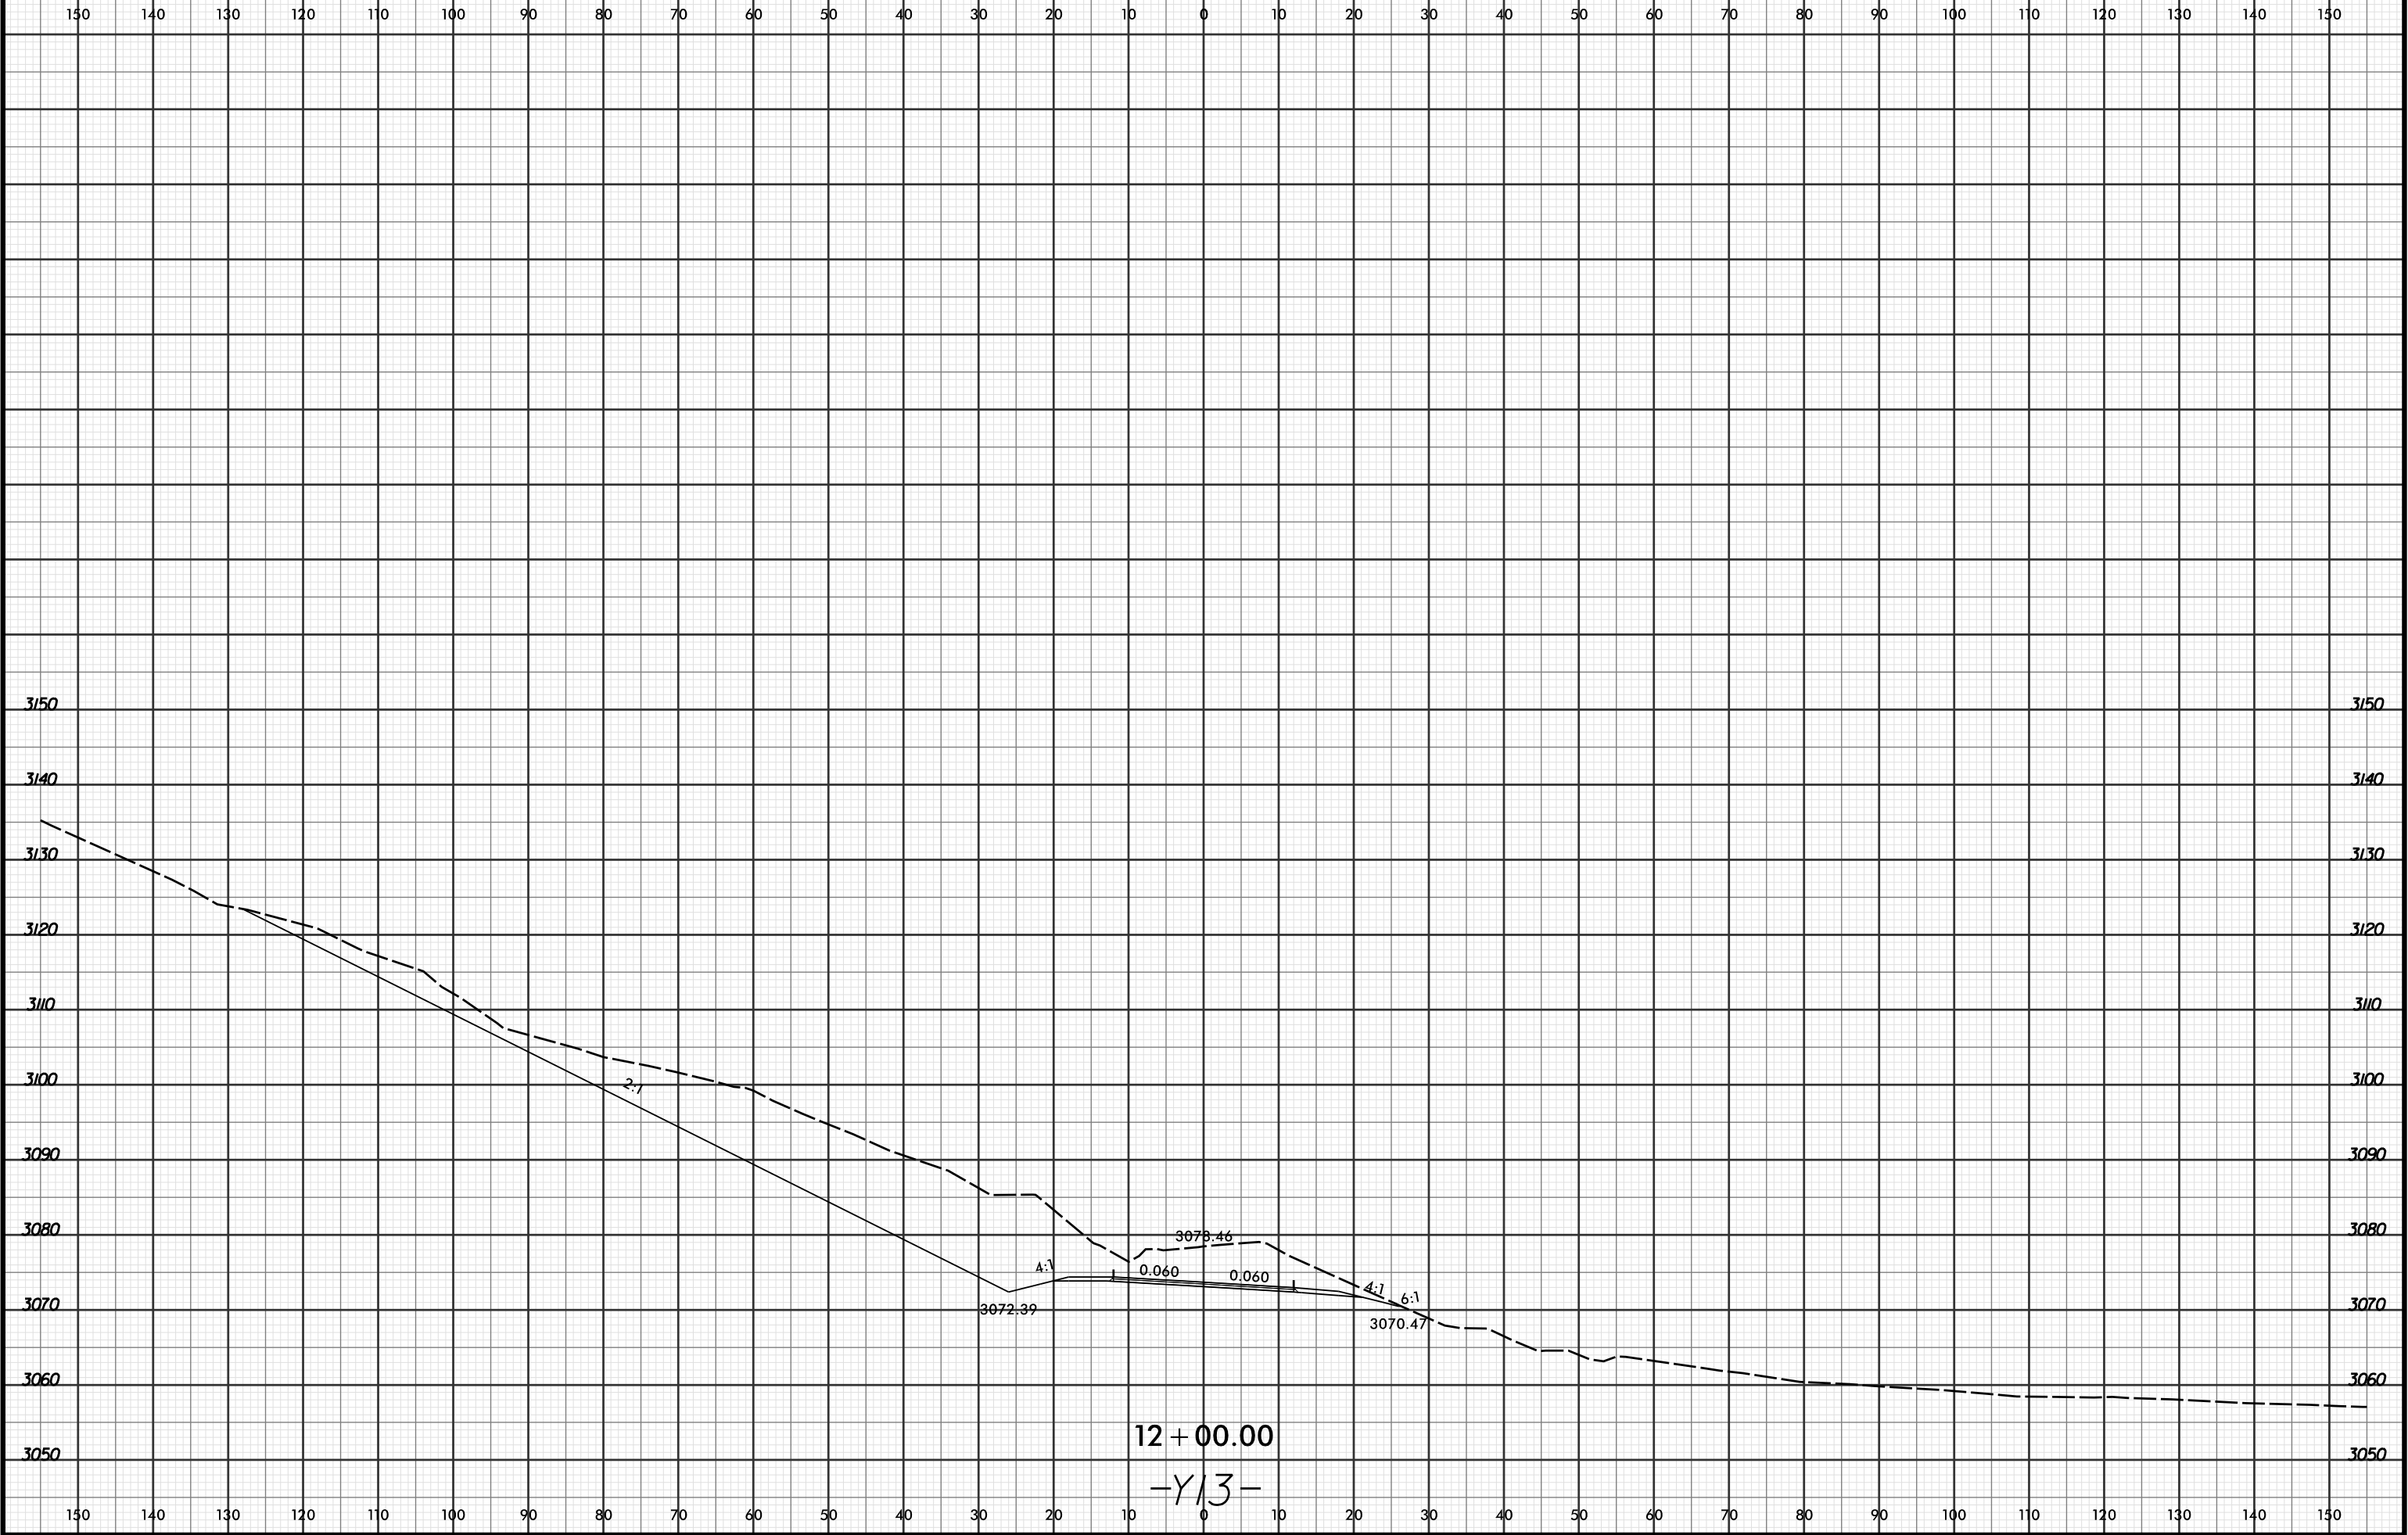

12 + 00.00
-Y13-

4/18/2016 2:58:02 PM
R:\Projects\2915C\XPL\2915C_r.dwg - xpl_113.dgn
LOCHNER