


8/23/99



PROJ. REFERENCE NO.
R-2915C

SHEET NO.
X-739

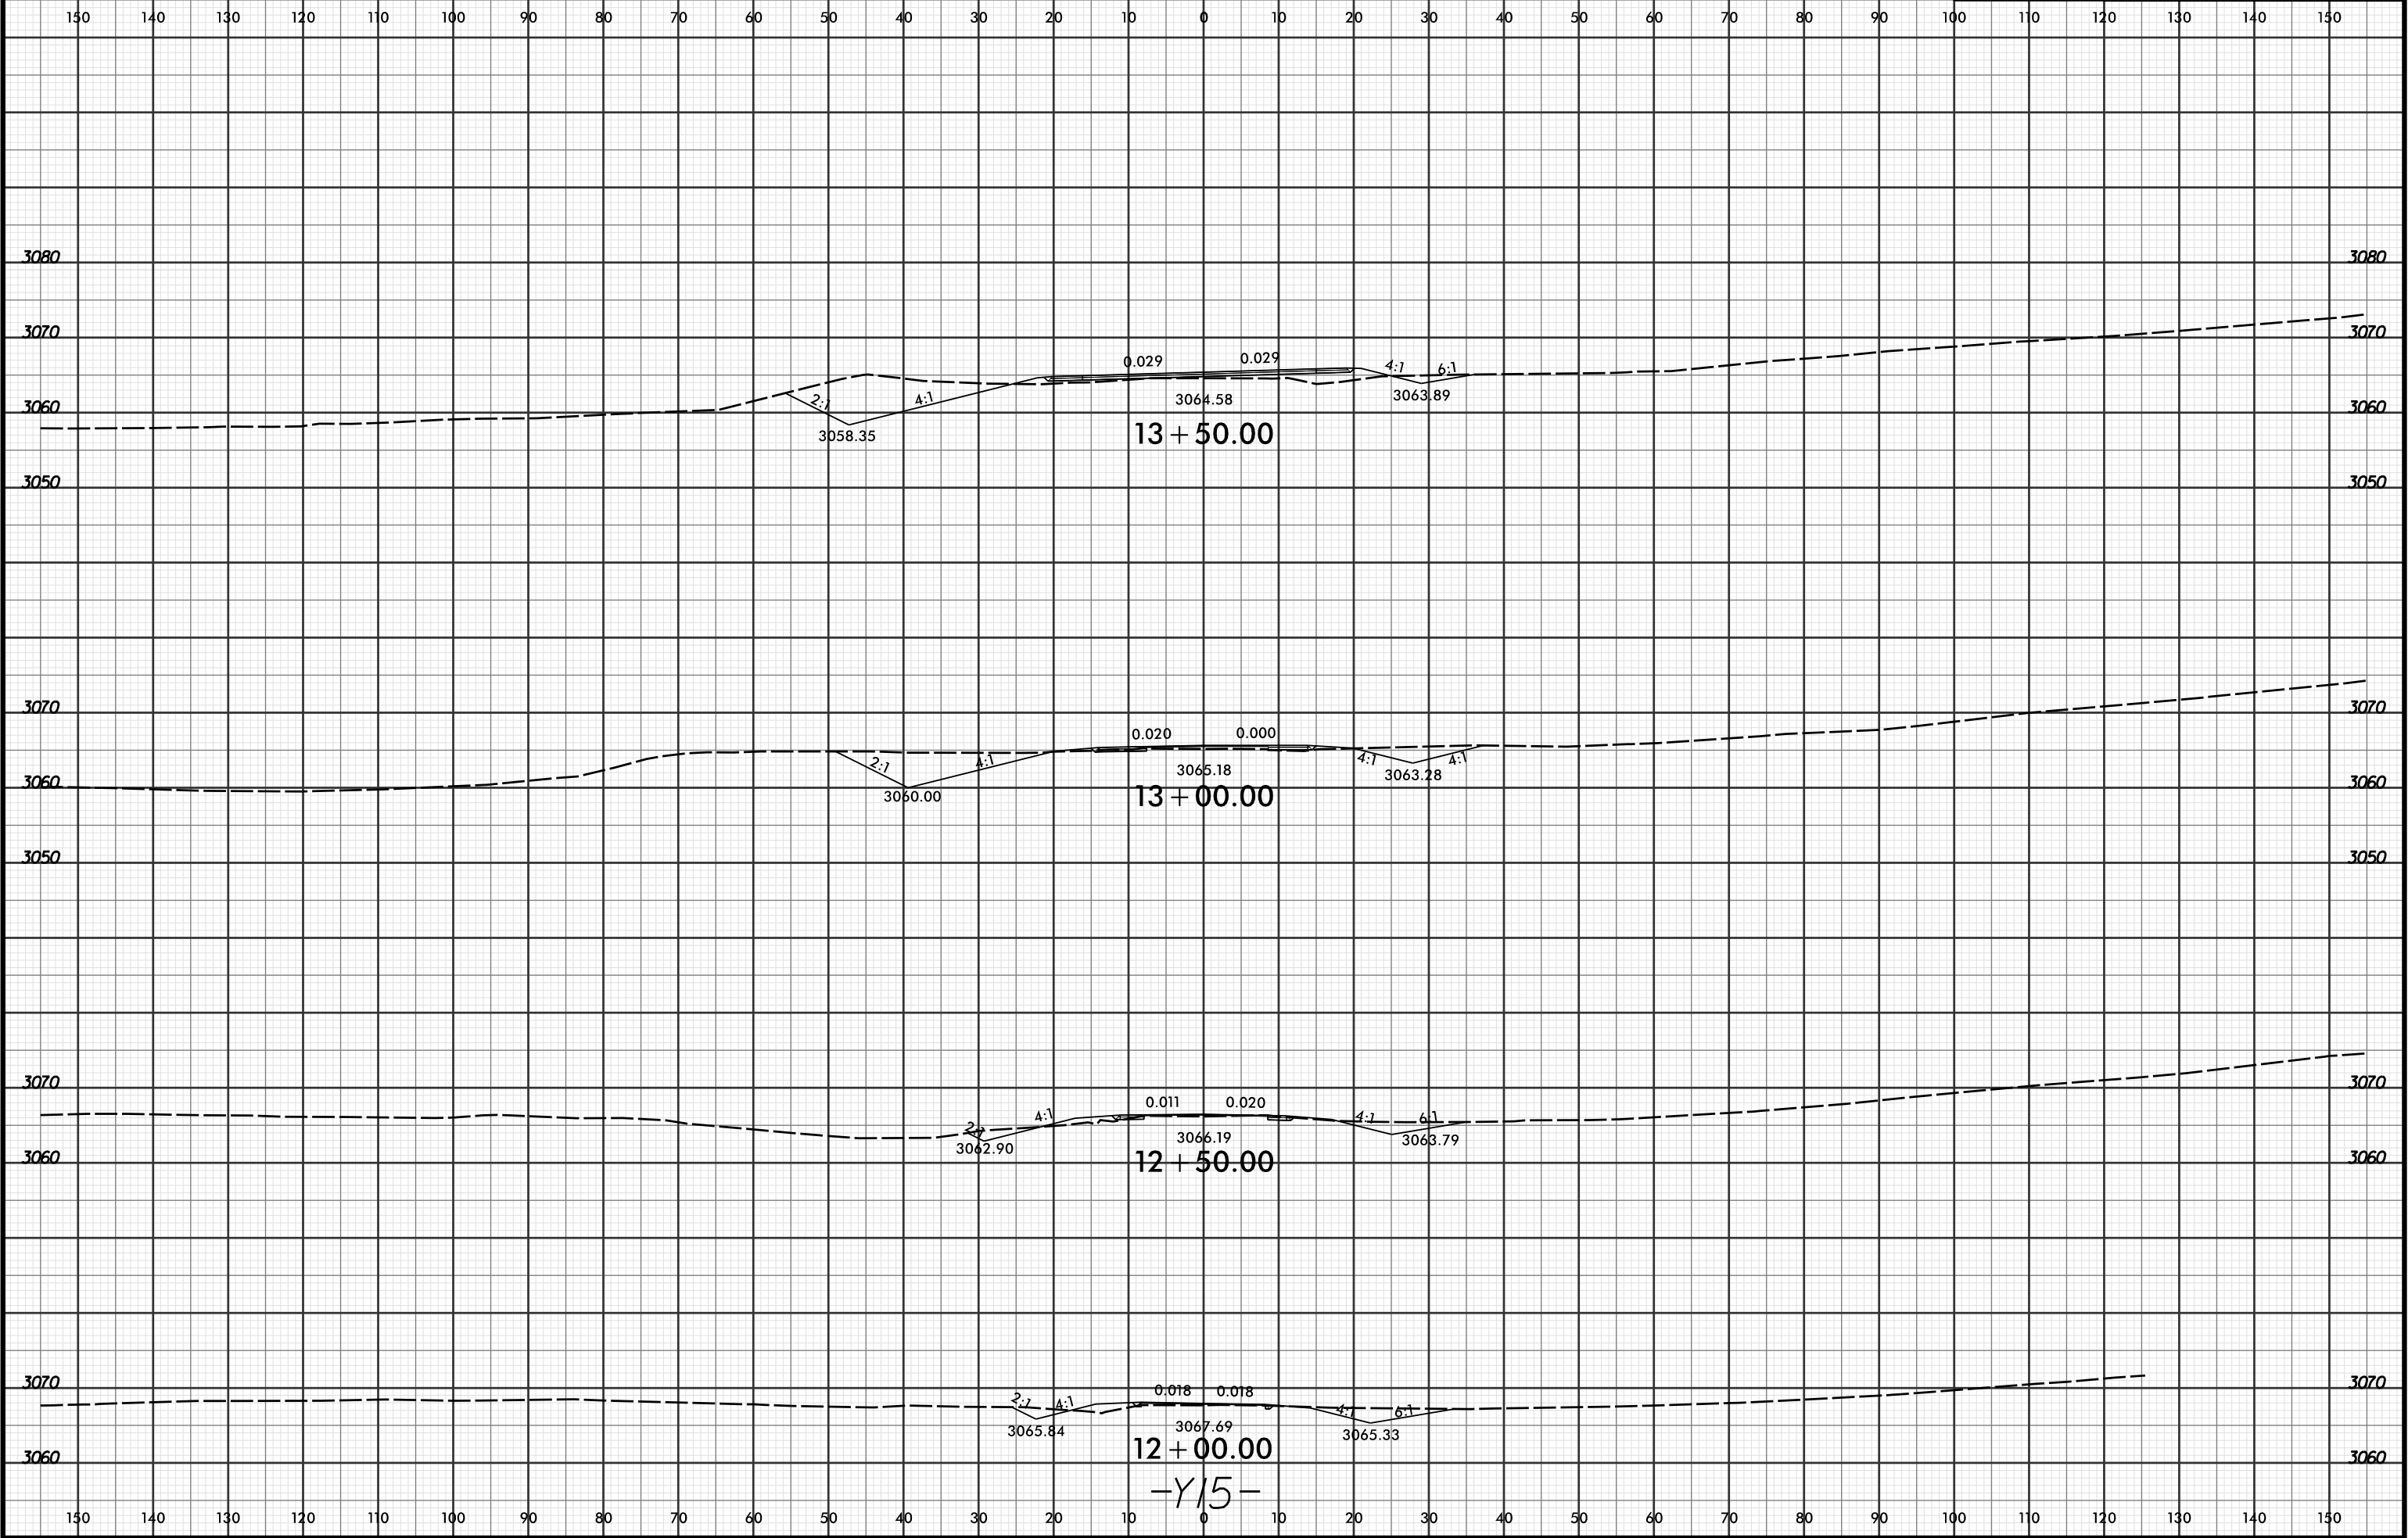

4/18/2016 2:58:04 PM
R:\Projects\2915C\XPL\2915C-XPL-115.dgn
LOCHNER