



8/23/99

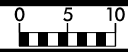

PROJ. REFERENCE NO.
R-2915C

SHEET NO.
X-740

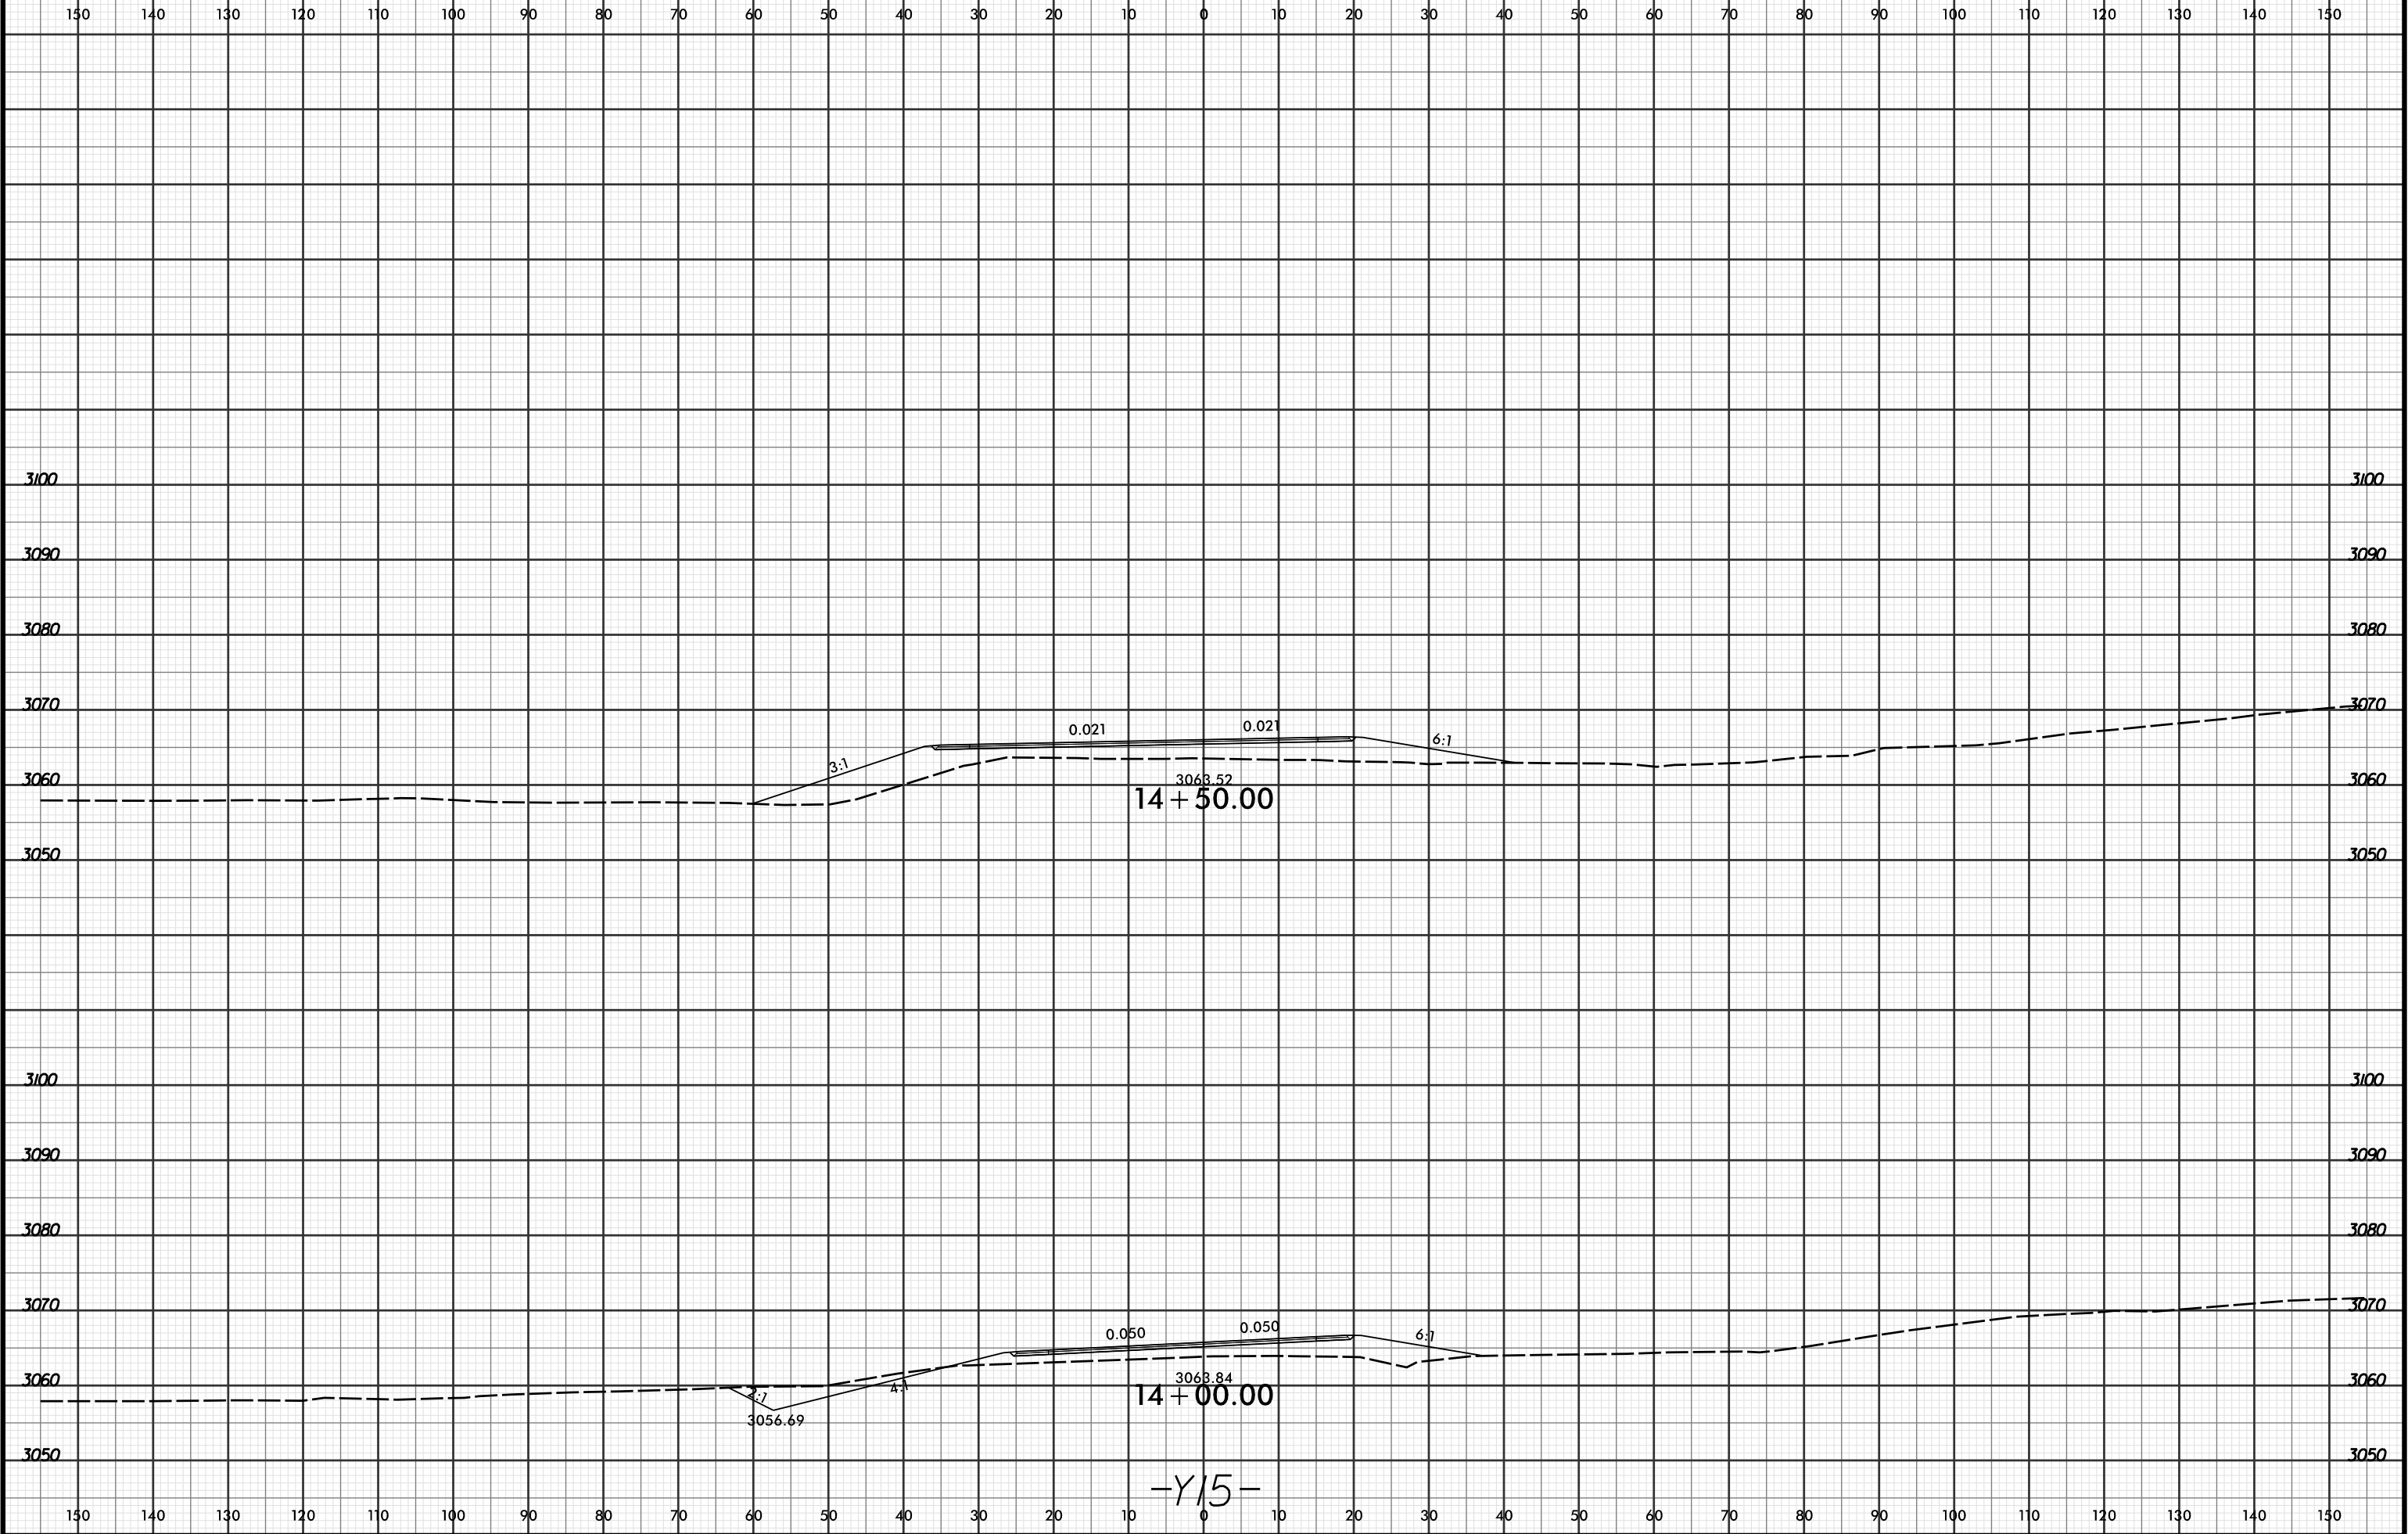

4/18/2016 2:58:05 PM
R:\Projects\99\XSC\XPL\R2915C_rdu_xpl_115.dgn
LOCHNER