
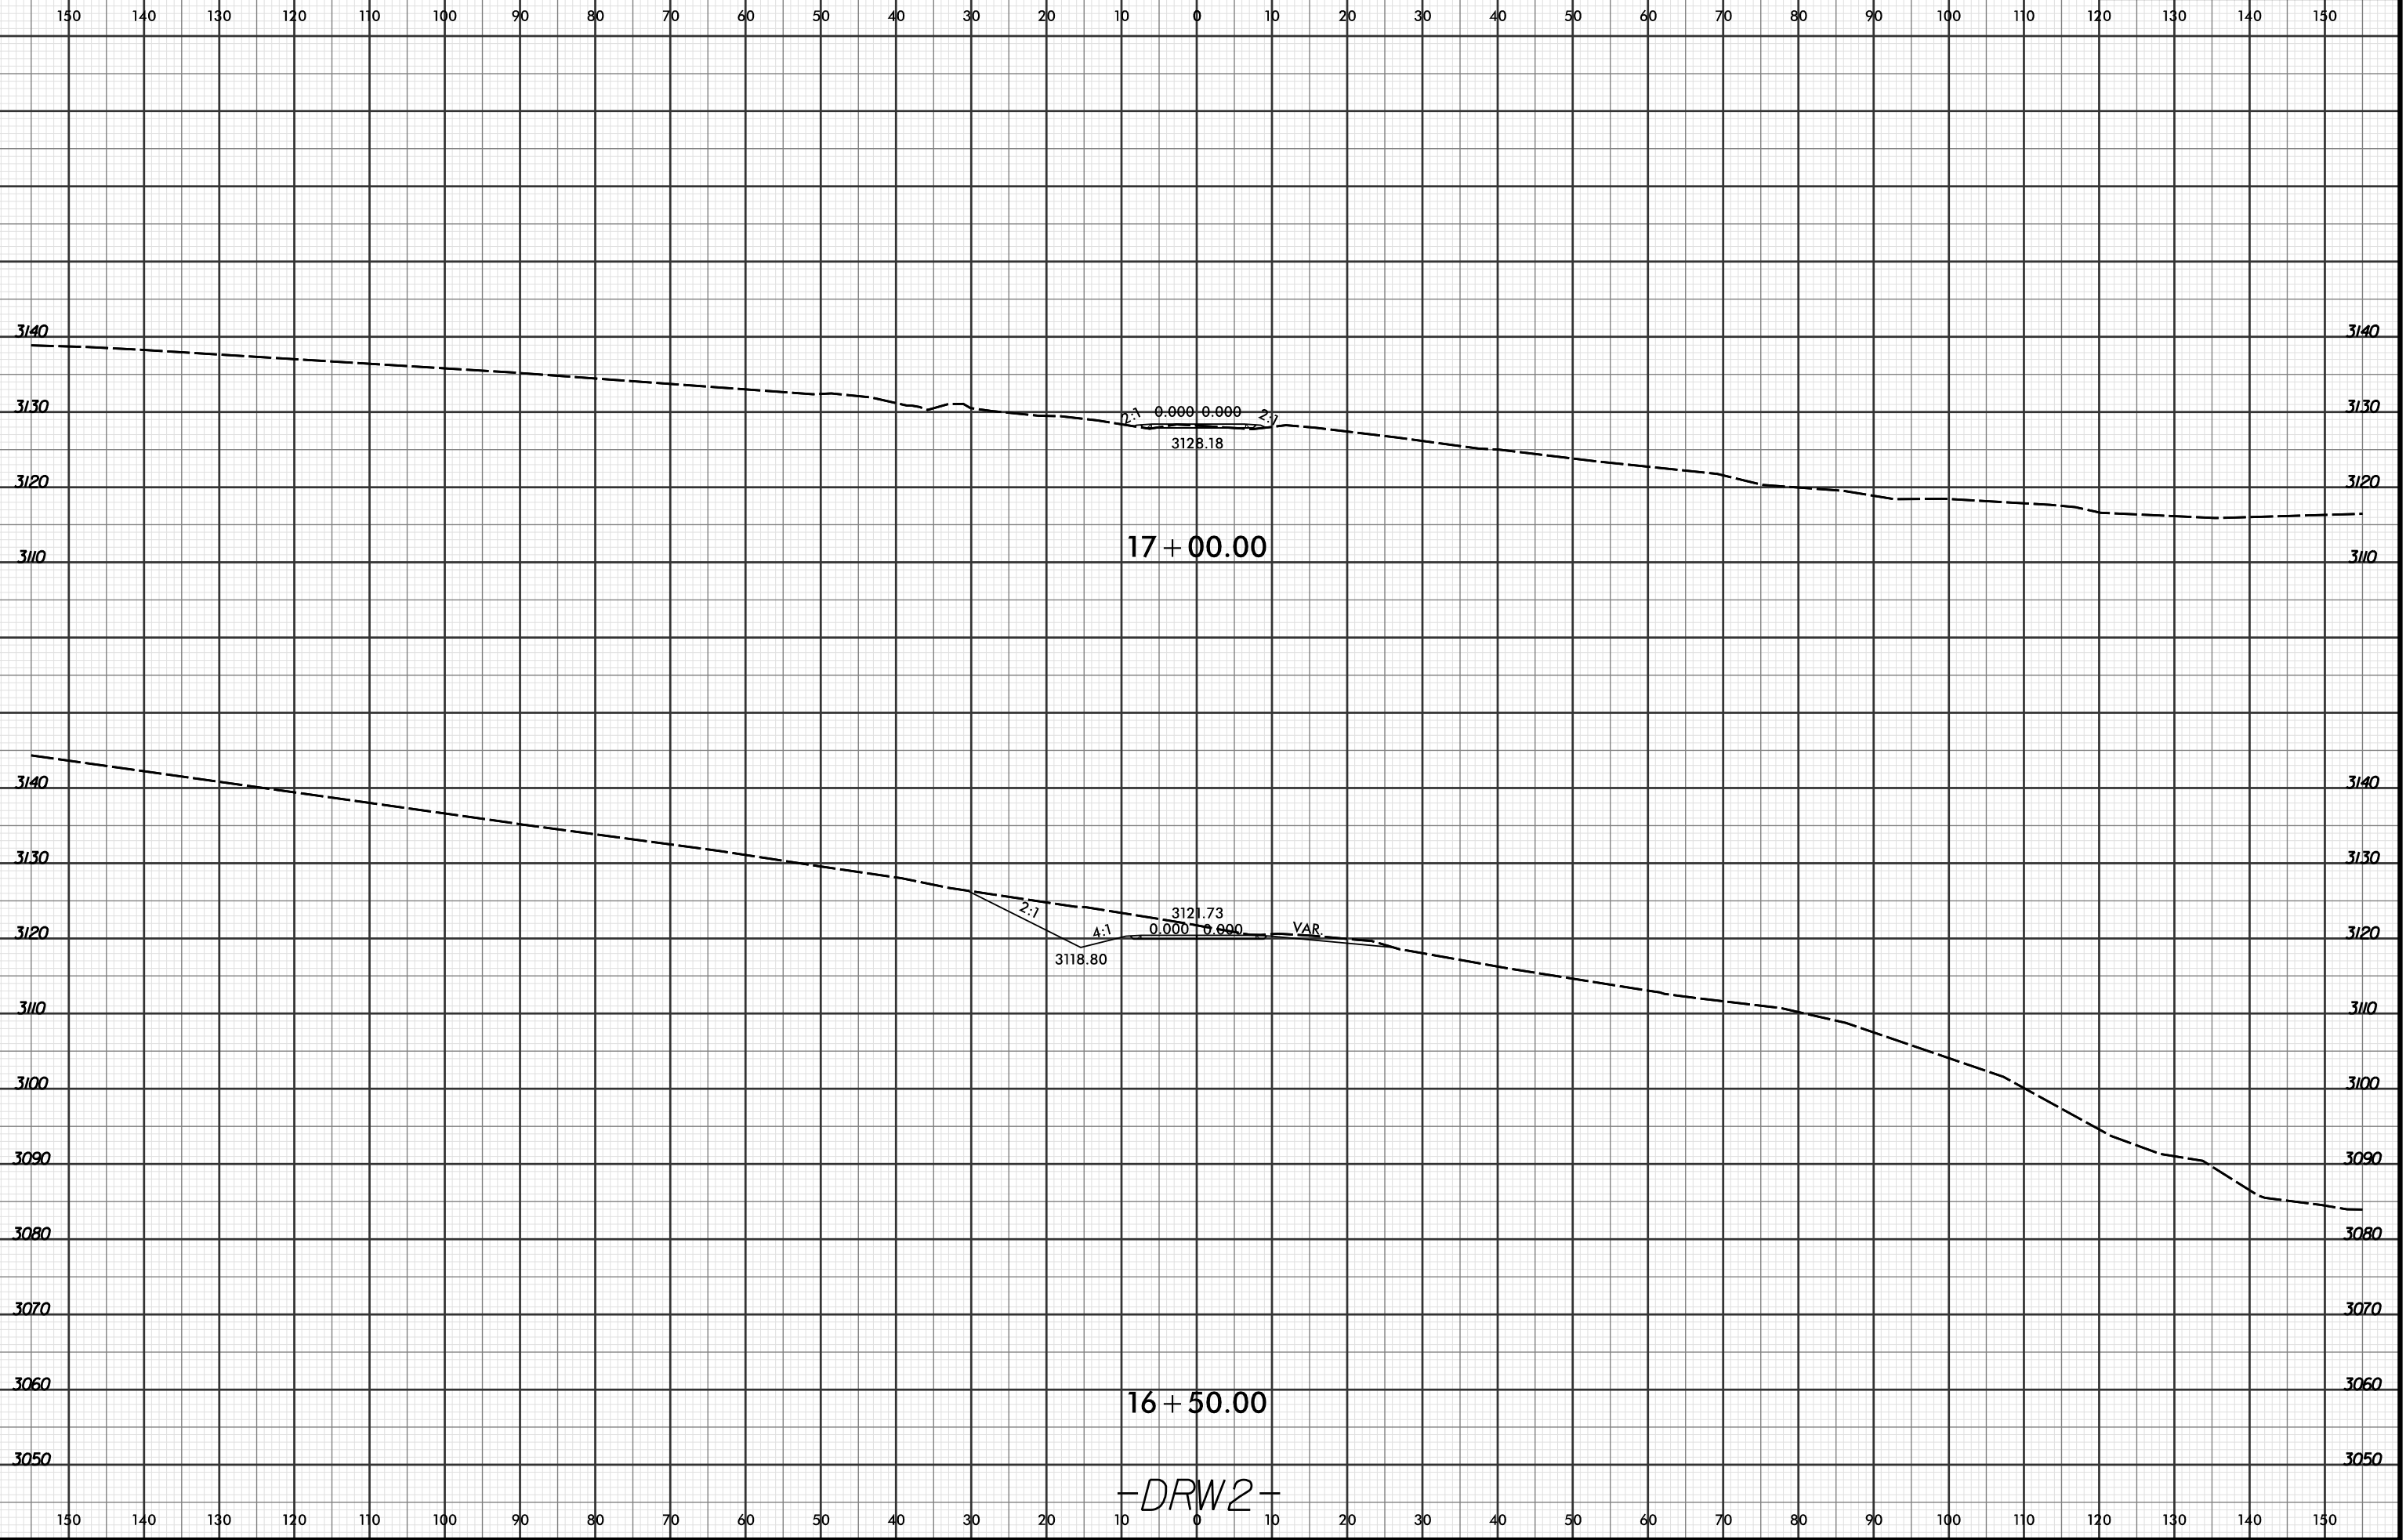


8/23/99

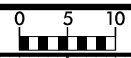

4/18/2016 2:58:07 PM
 R:\Projects\2915C\XPL\2915C_r.dwg - xpl.DRW2.dgn
 LOCHNER