


8/23/99

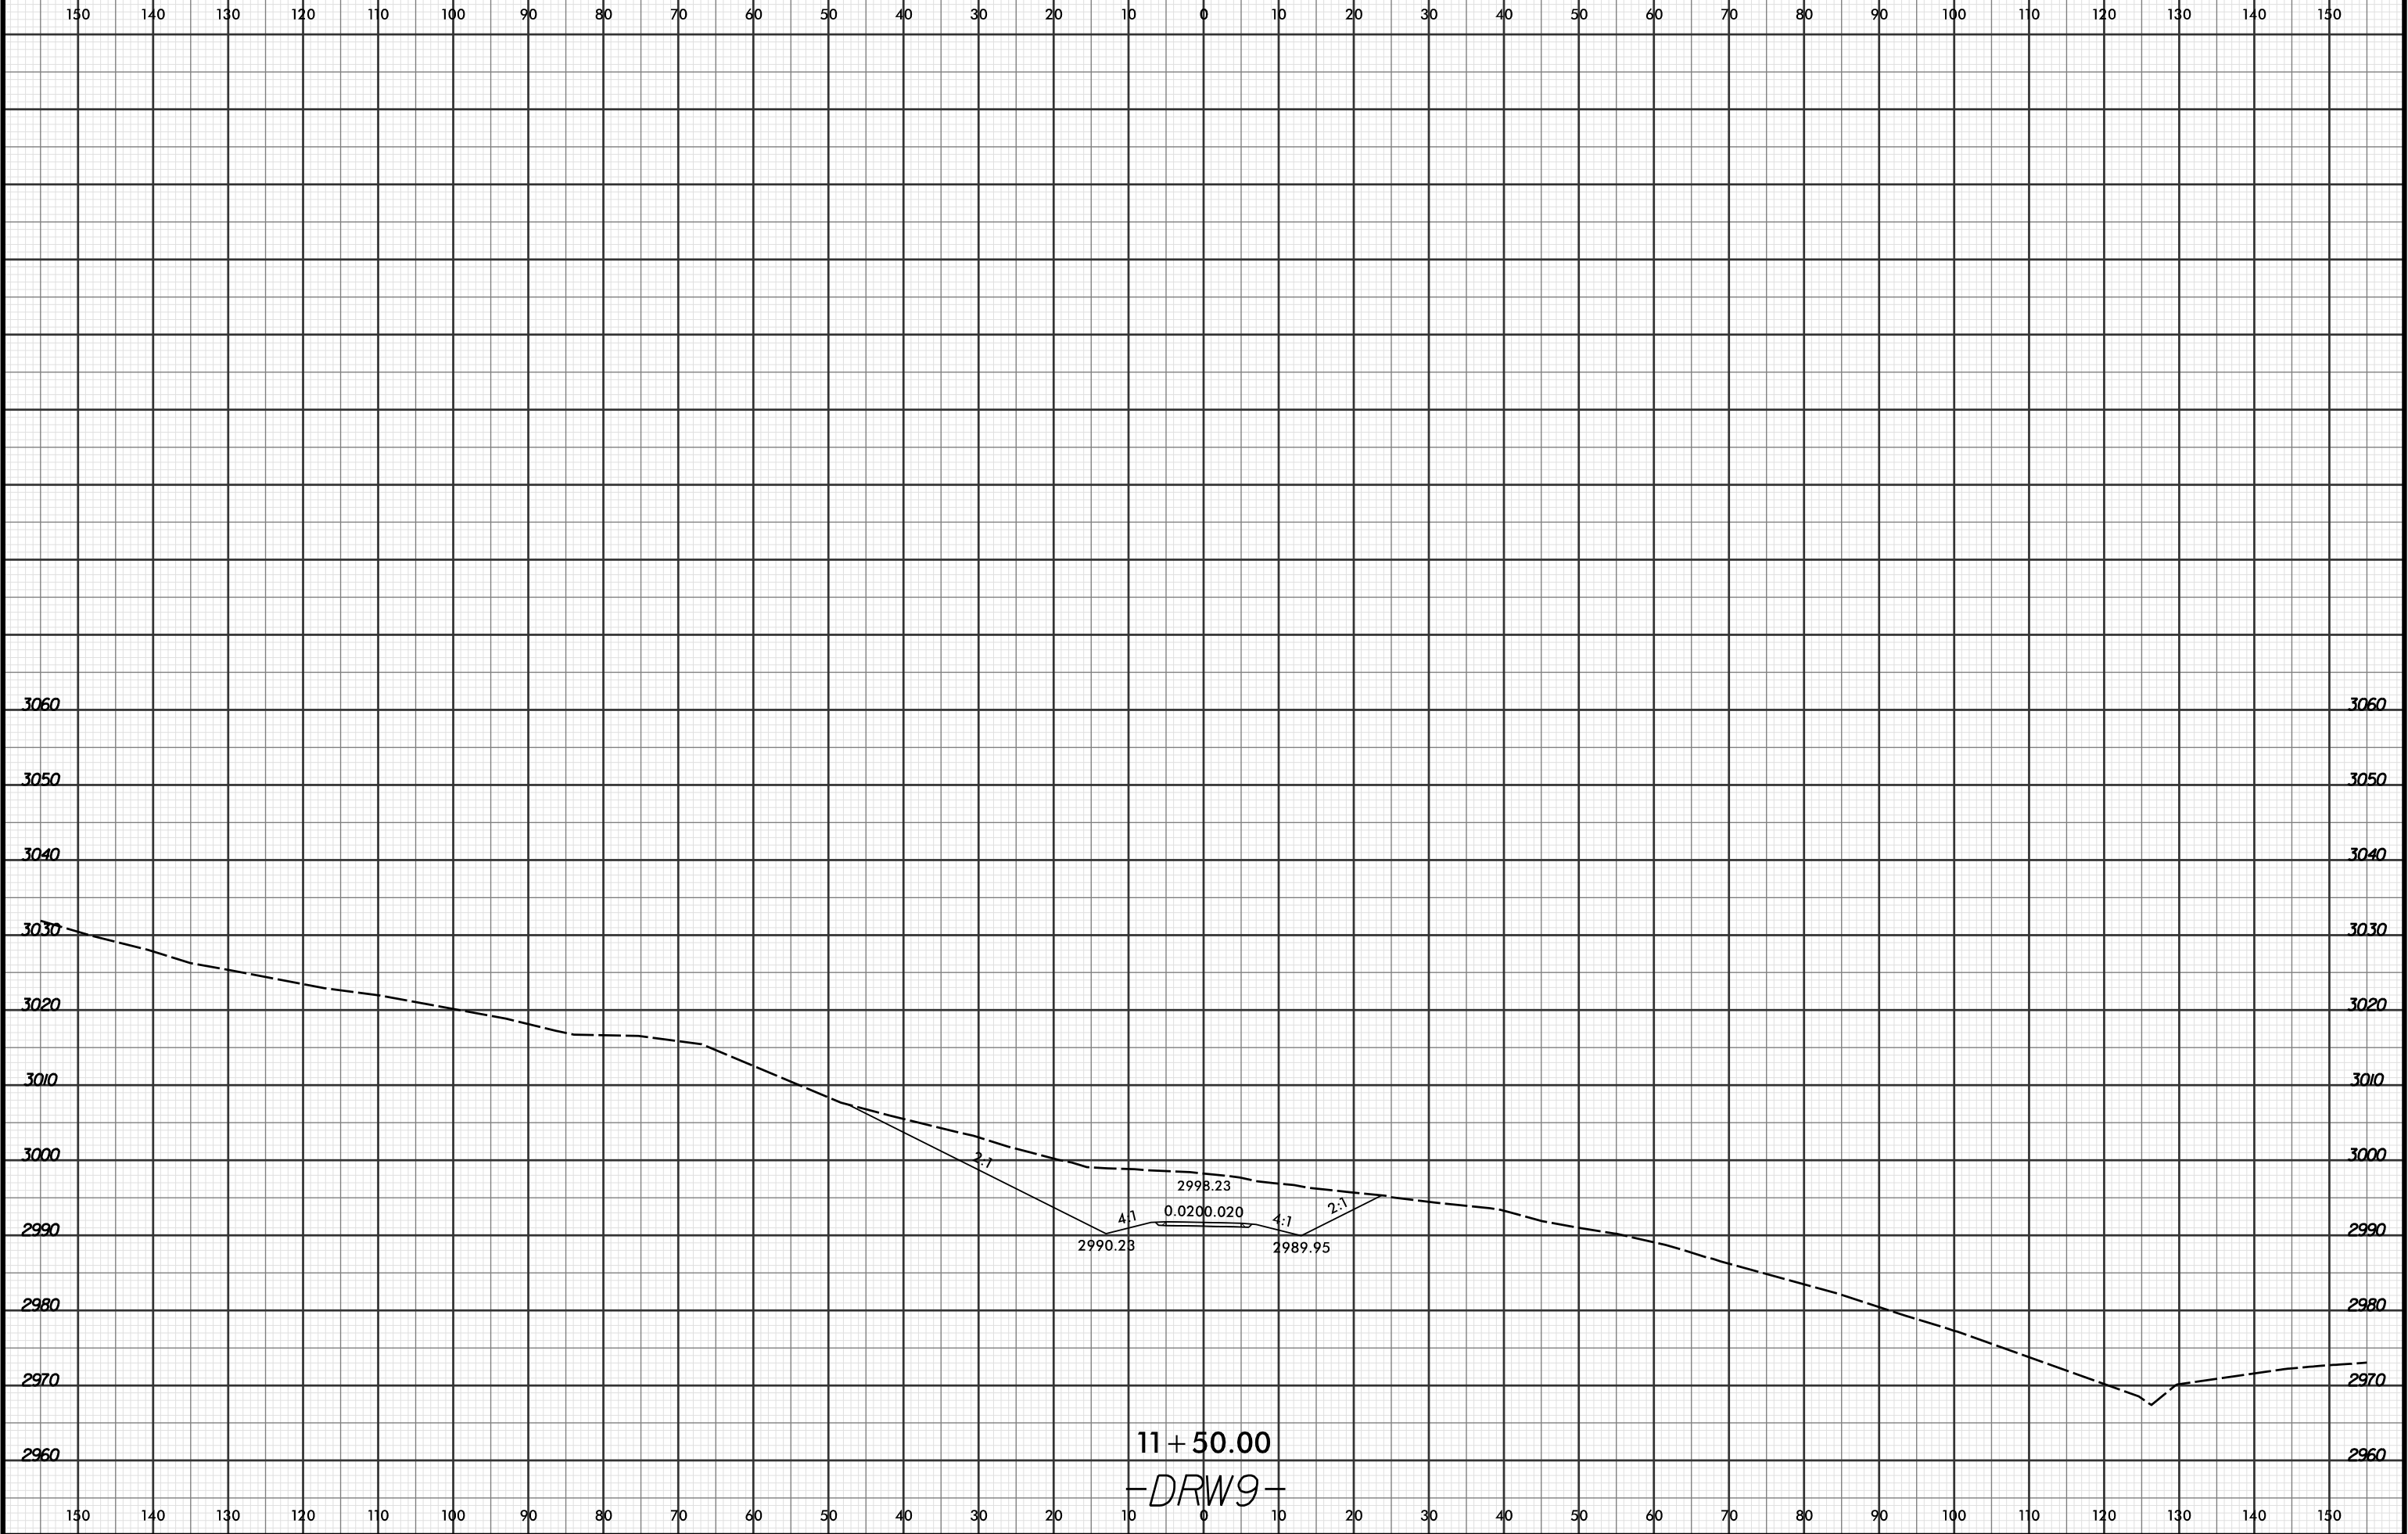

PROJ. REFERENCE NO.  
**R-2915C**

SHEET NO.  
**X-756**



4/19/2016 2:58:15 PM  
R:\Projects\2915C\XPL\2915C\_r.dwg - xpl.dwg  
LOCHNER