


8/23/99



PROJ. REFERENCE NO.
R-2915C

SHEET NO.
X-757

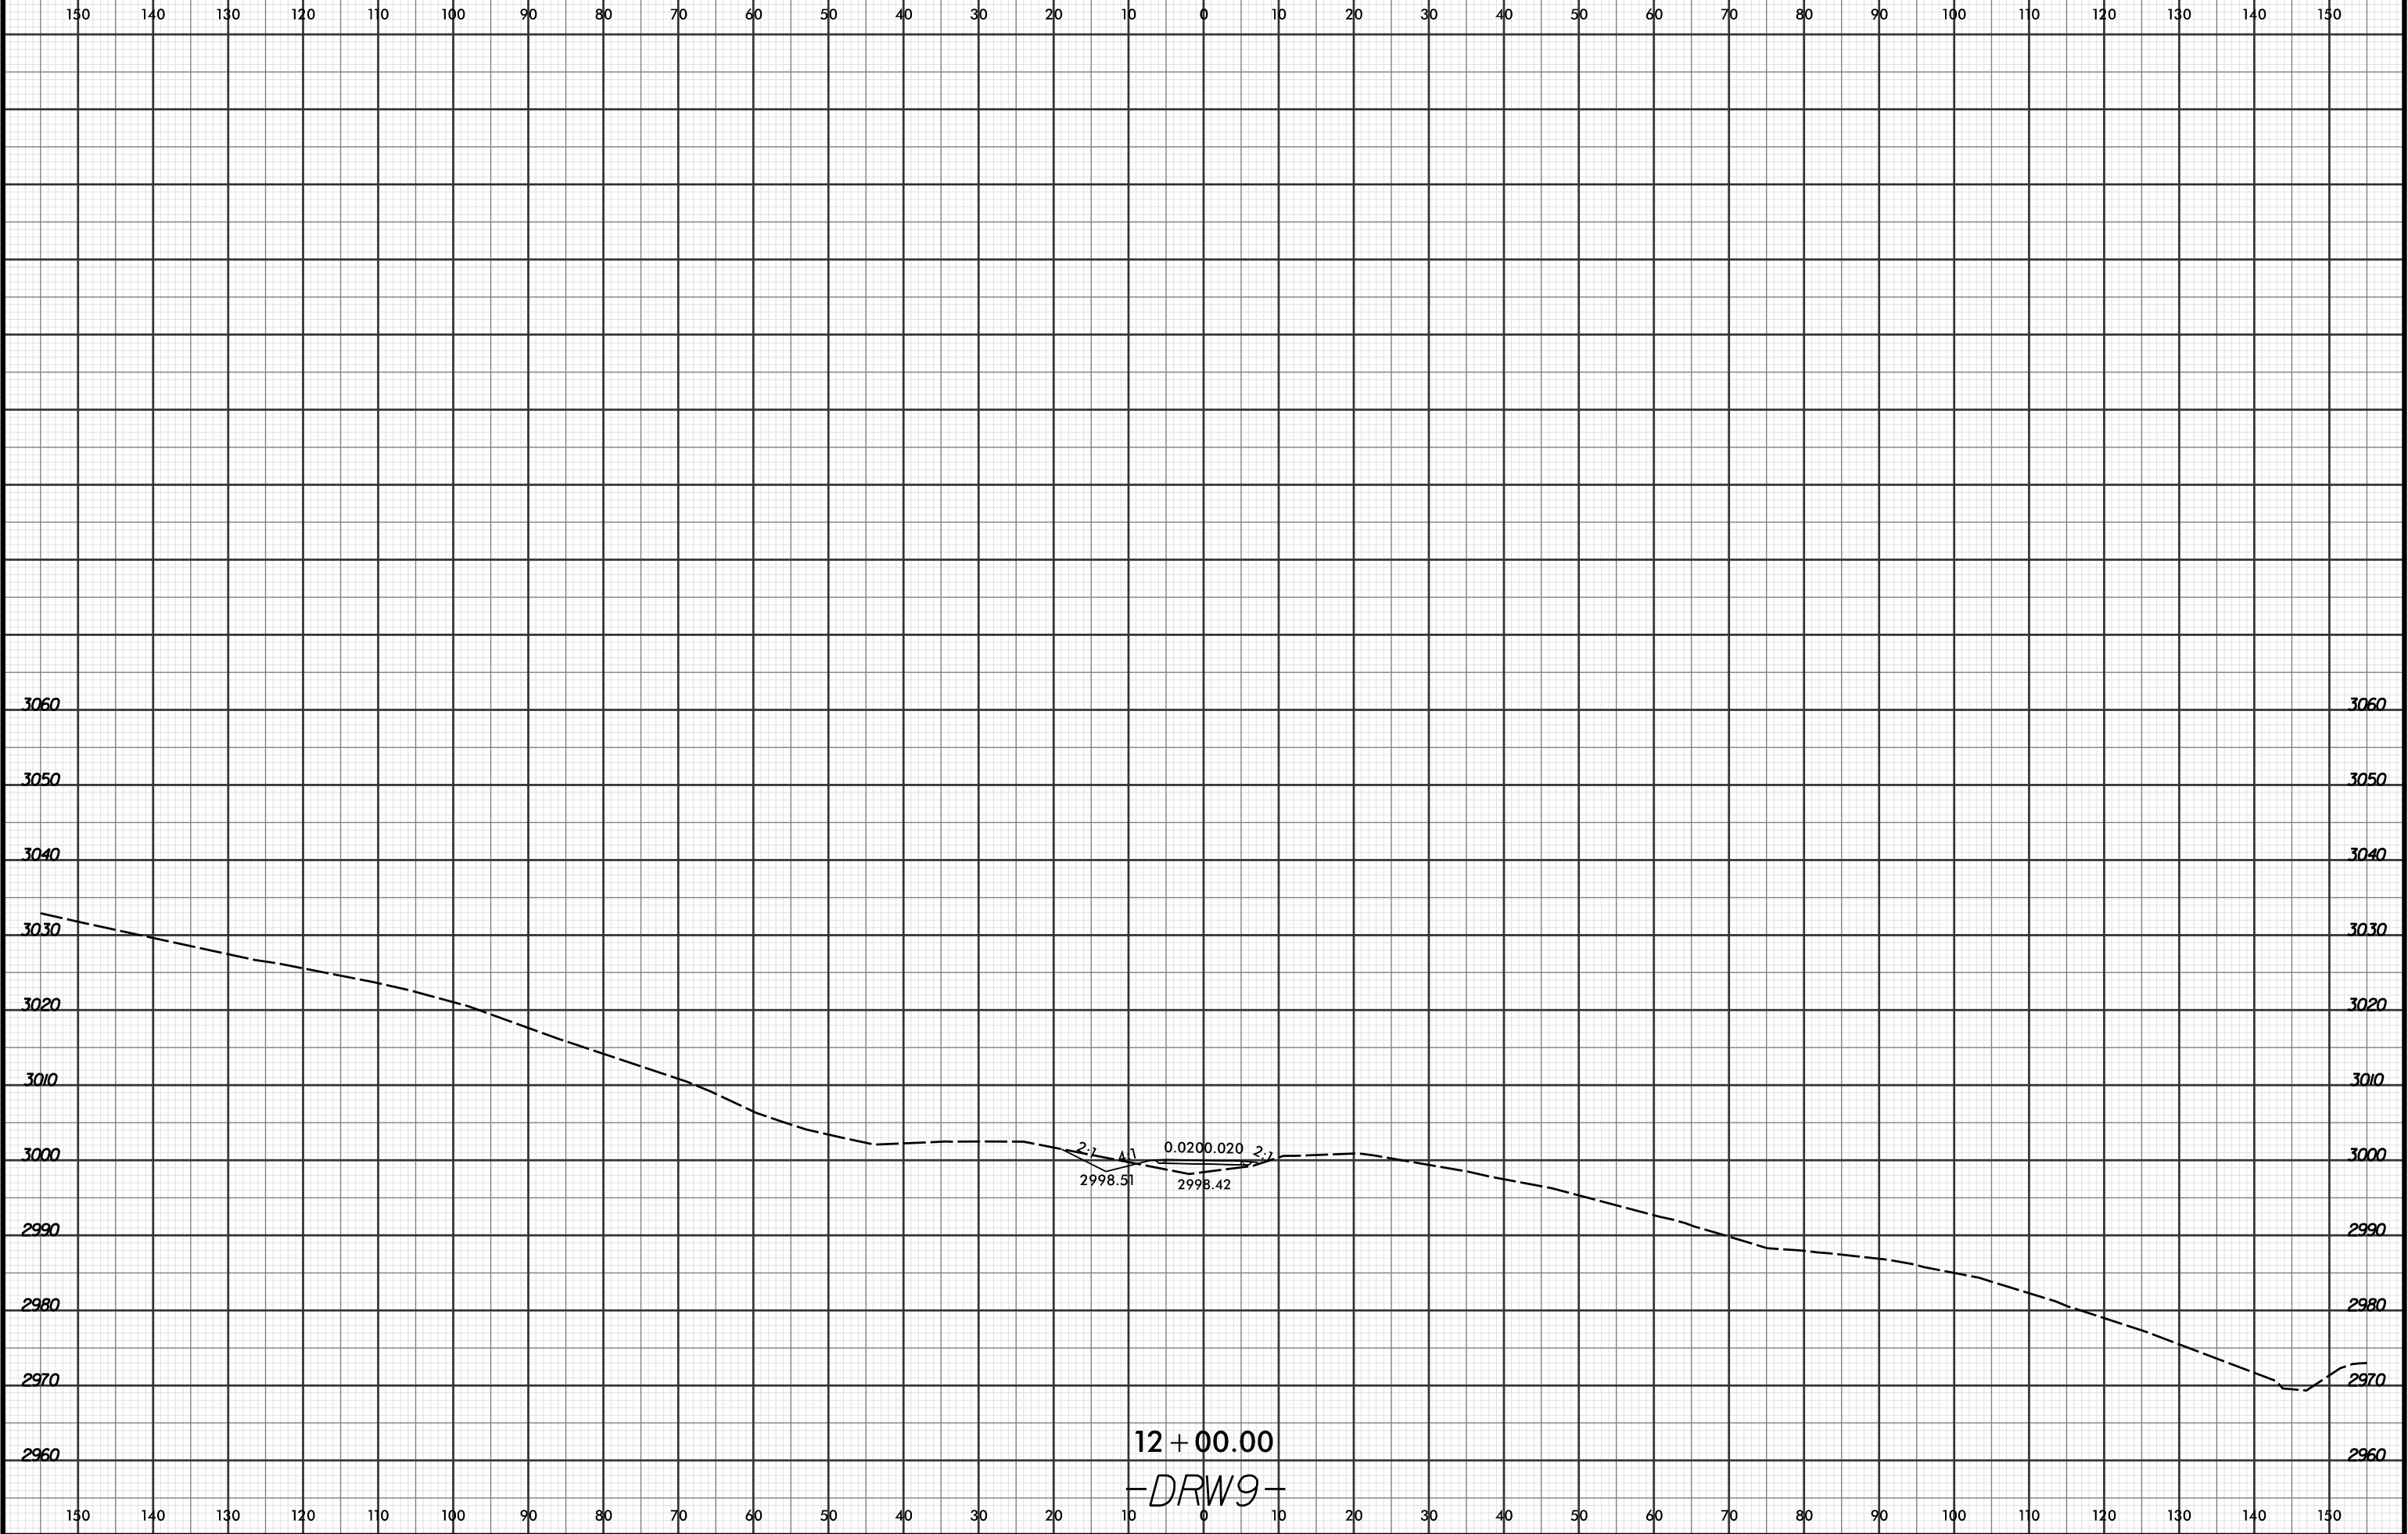

4/18/2016 2:58:15 PM
R:\Projects\2915C\XPL\2915C_r.dwg - xpl.DRW9.dgn
LOCHNER