


8/23/99



PROJ. REFERENCE NO.
R-2915C

SHEET NO.
X-765

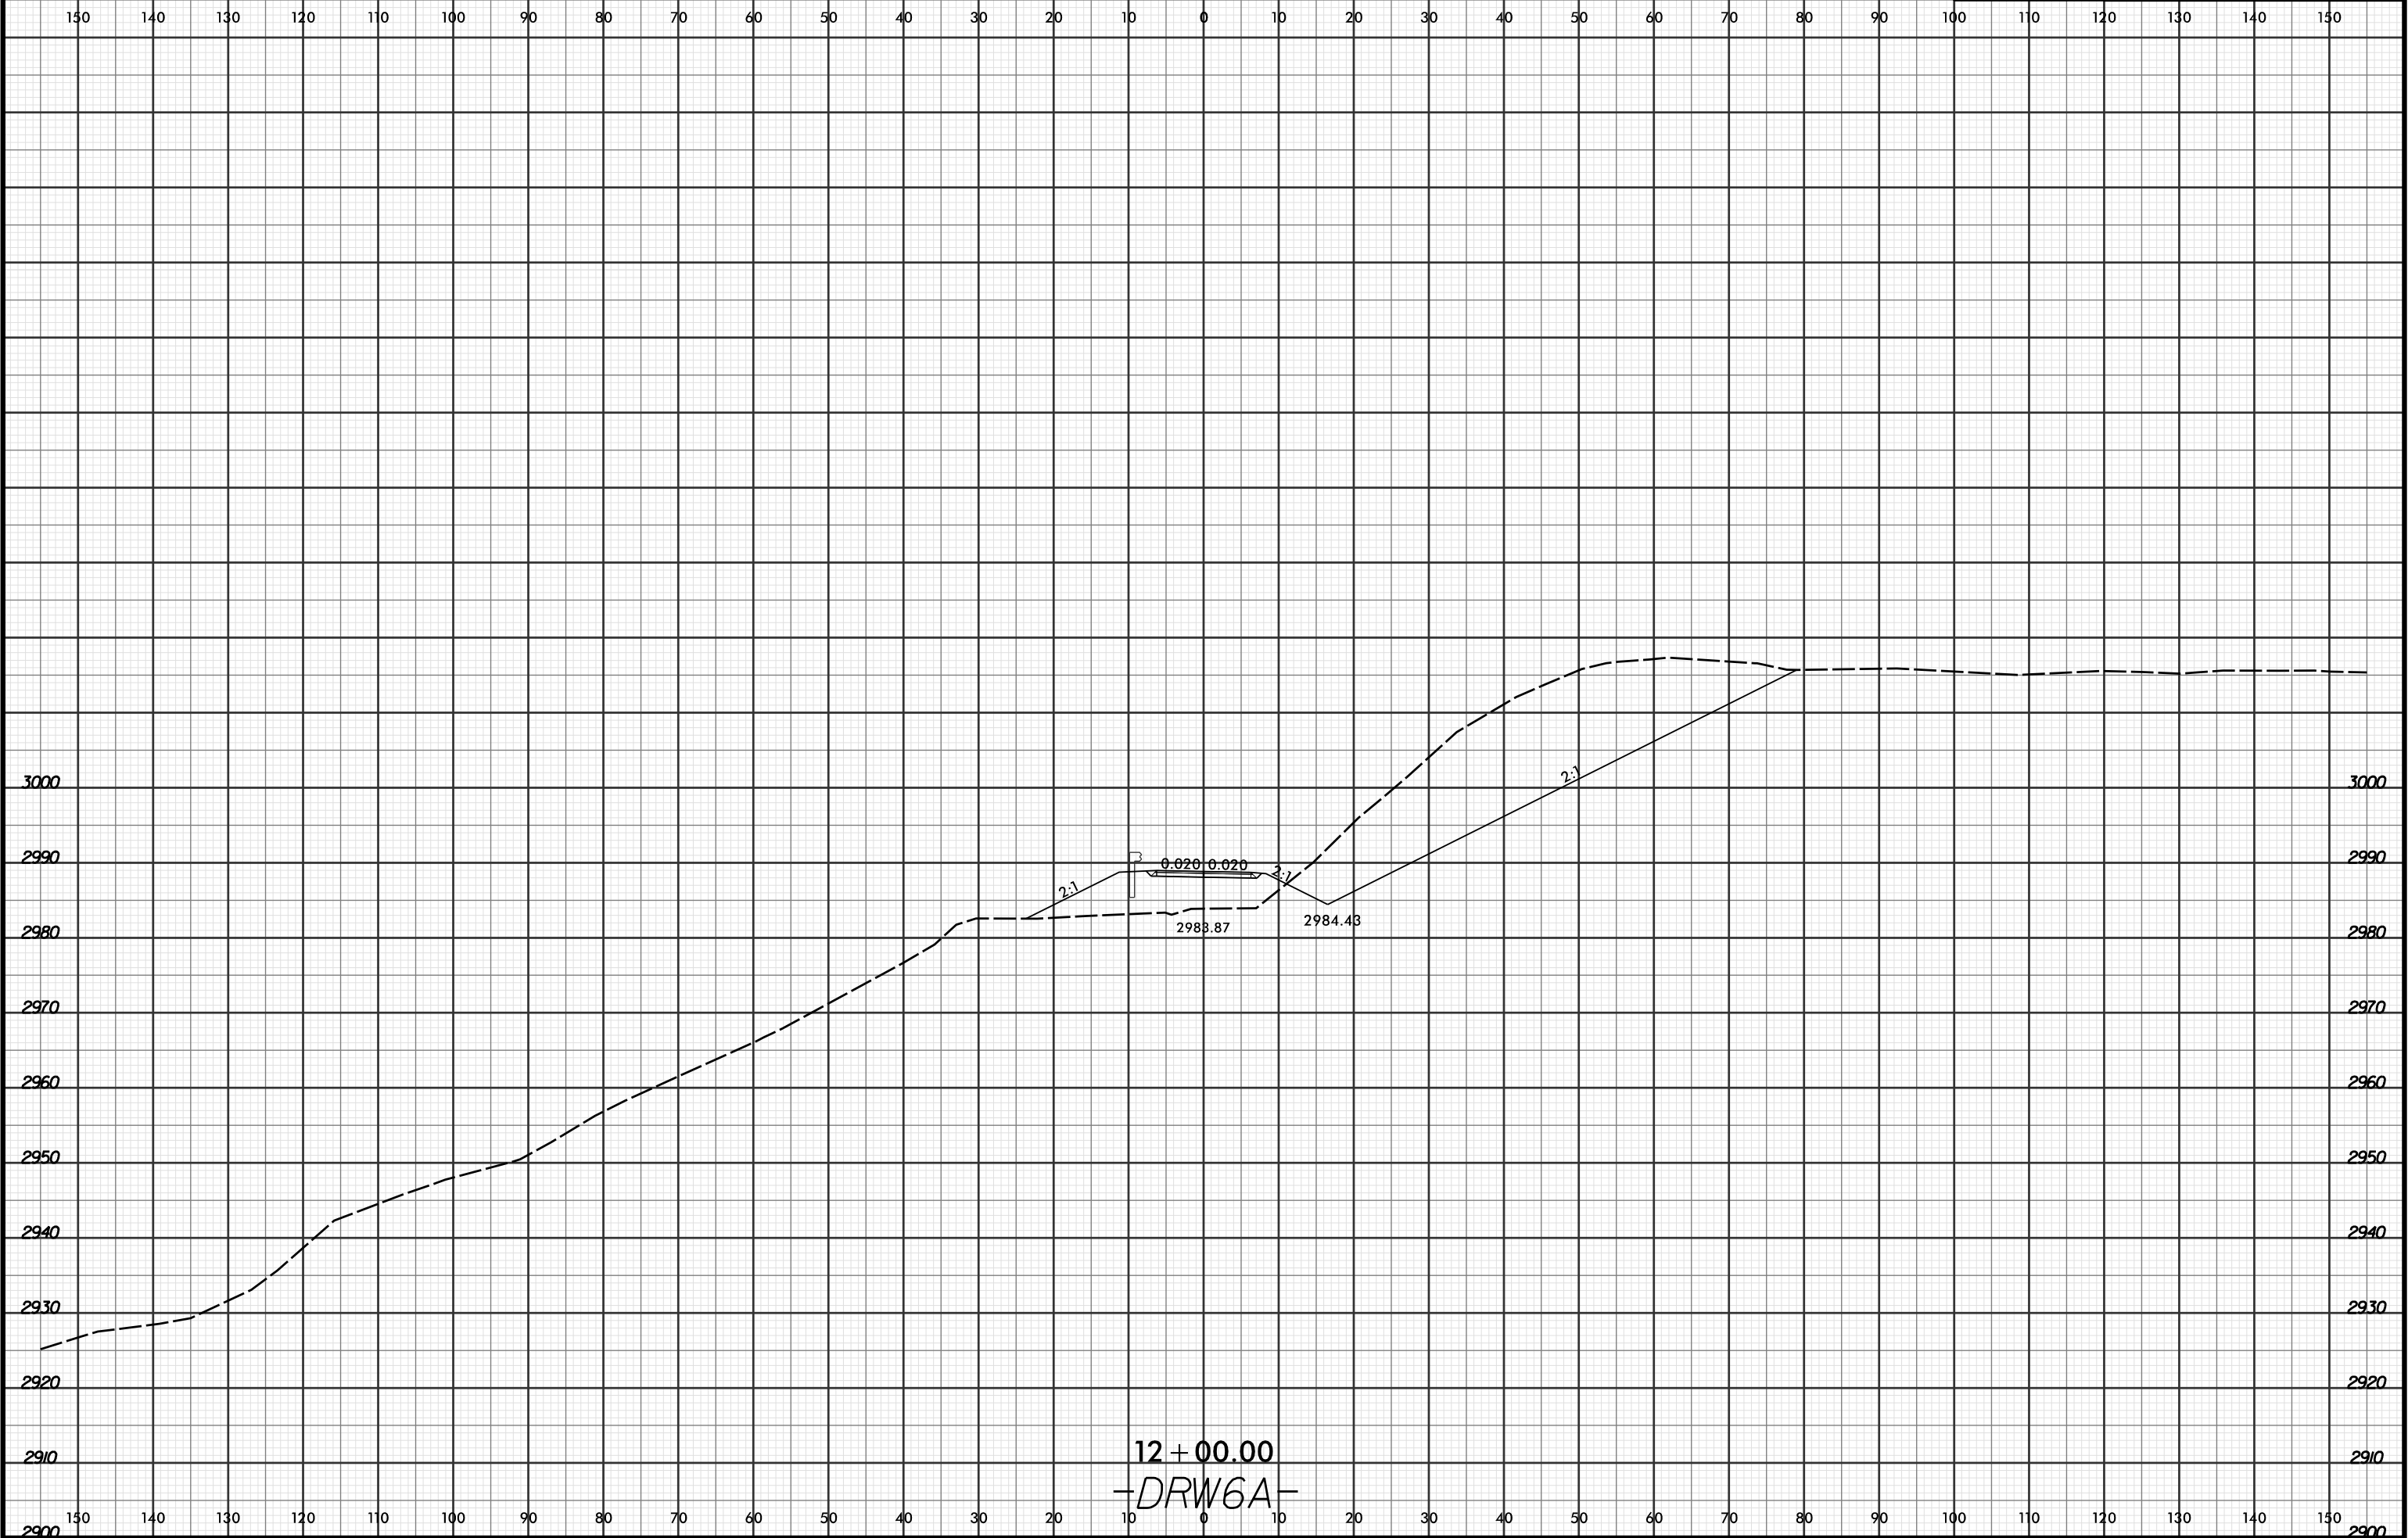

4/18/2016 2:58:20 PM
R:\Projects\99\XSC\XPL\2915C_r.dwg - xpl.DRW6A.dgn
LOCHNER