


8/23/99



PROJ. REFERENCE NO.
R-2915C

SHEET NO.
X-769

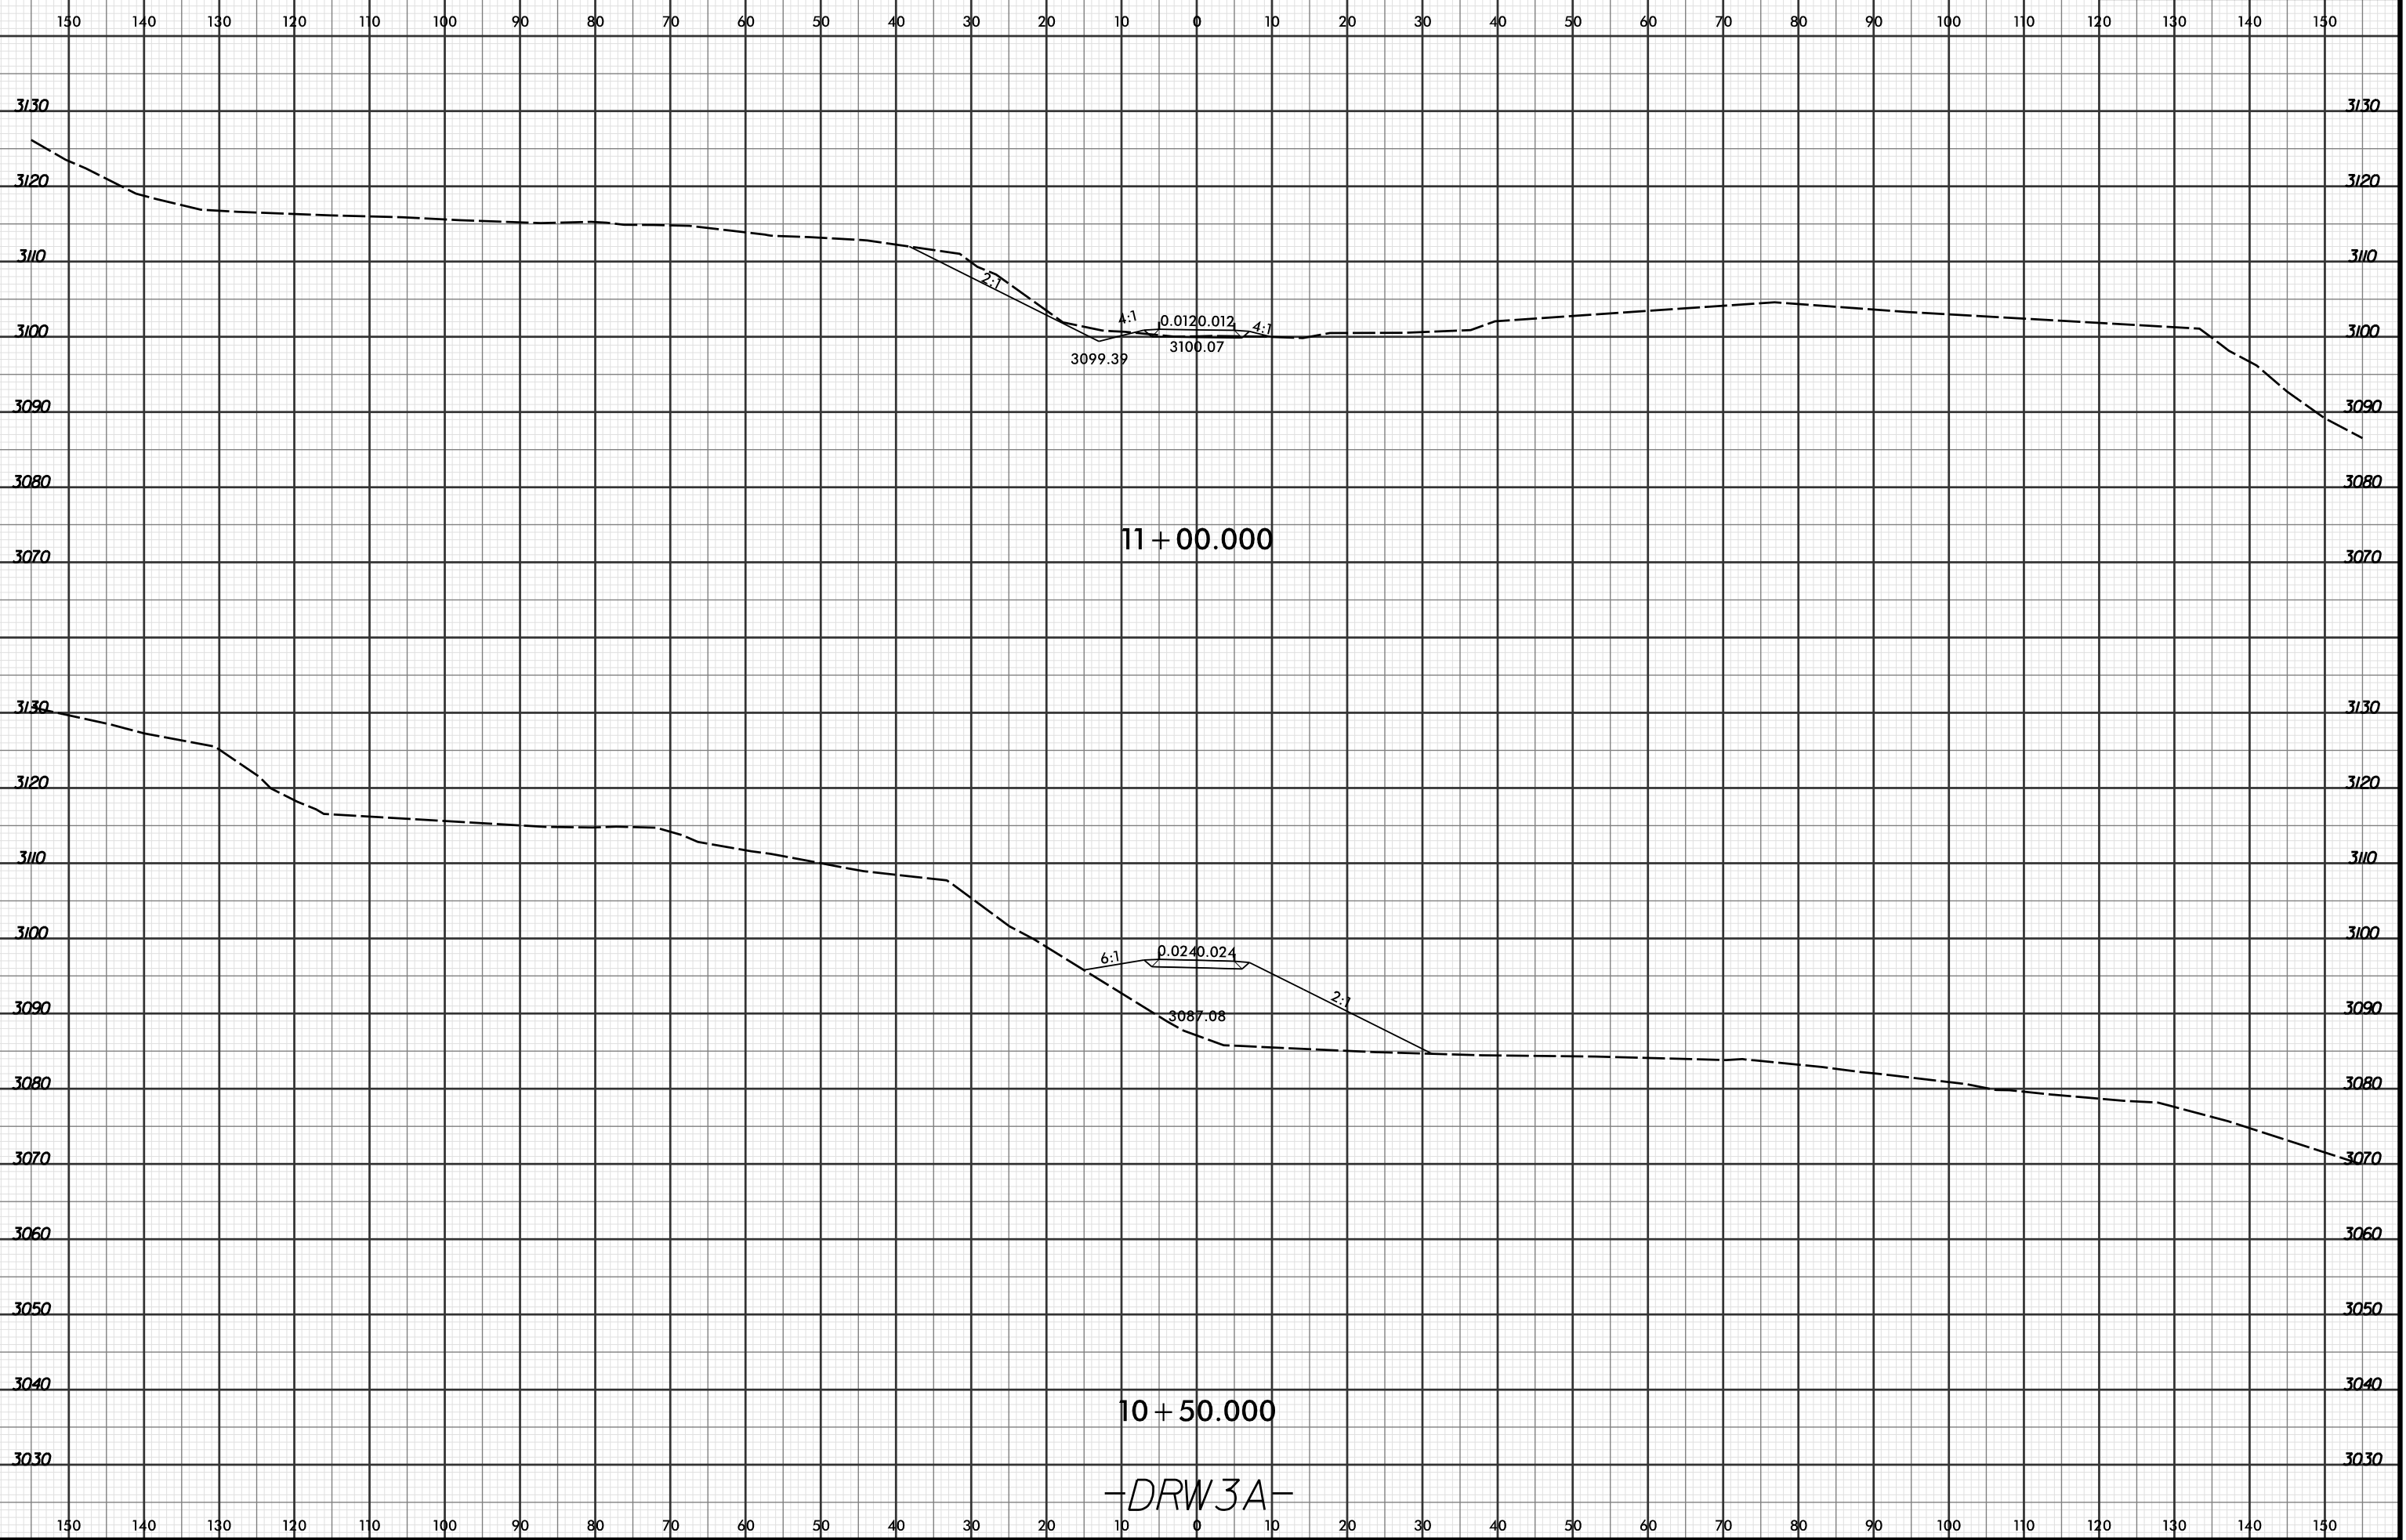

4/18/2016 2:58:23 PM
R:\Projects\2915C\XPL\2915C_r.dwg - xpl.DRW3A.dgn
LOCHNER