


8/23/99



PROJ. REFERENCE NO.
R-2915C

SHEET NO.
X-783

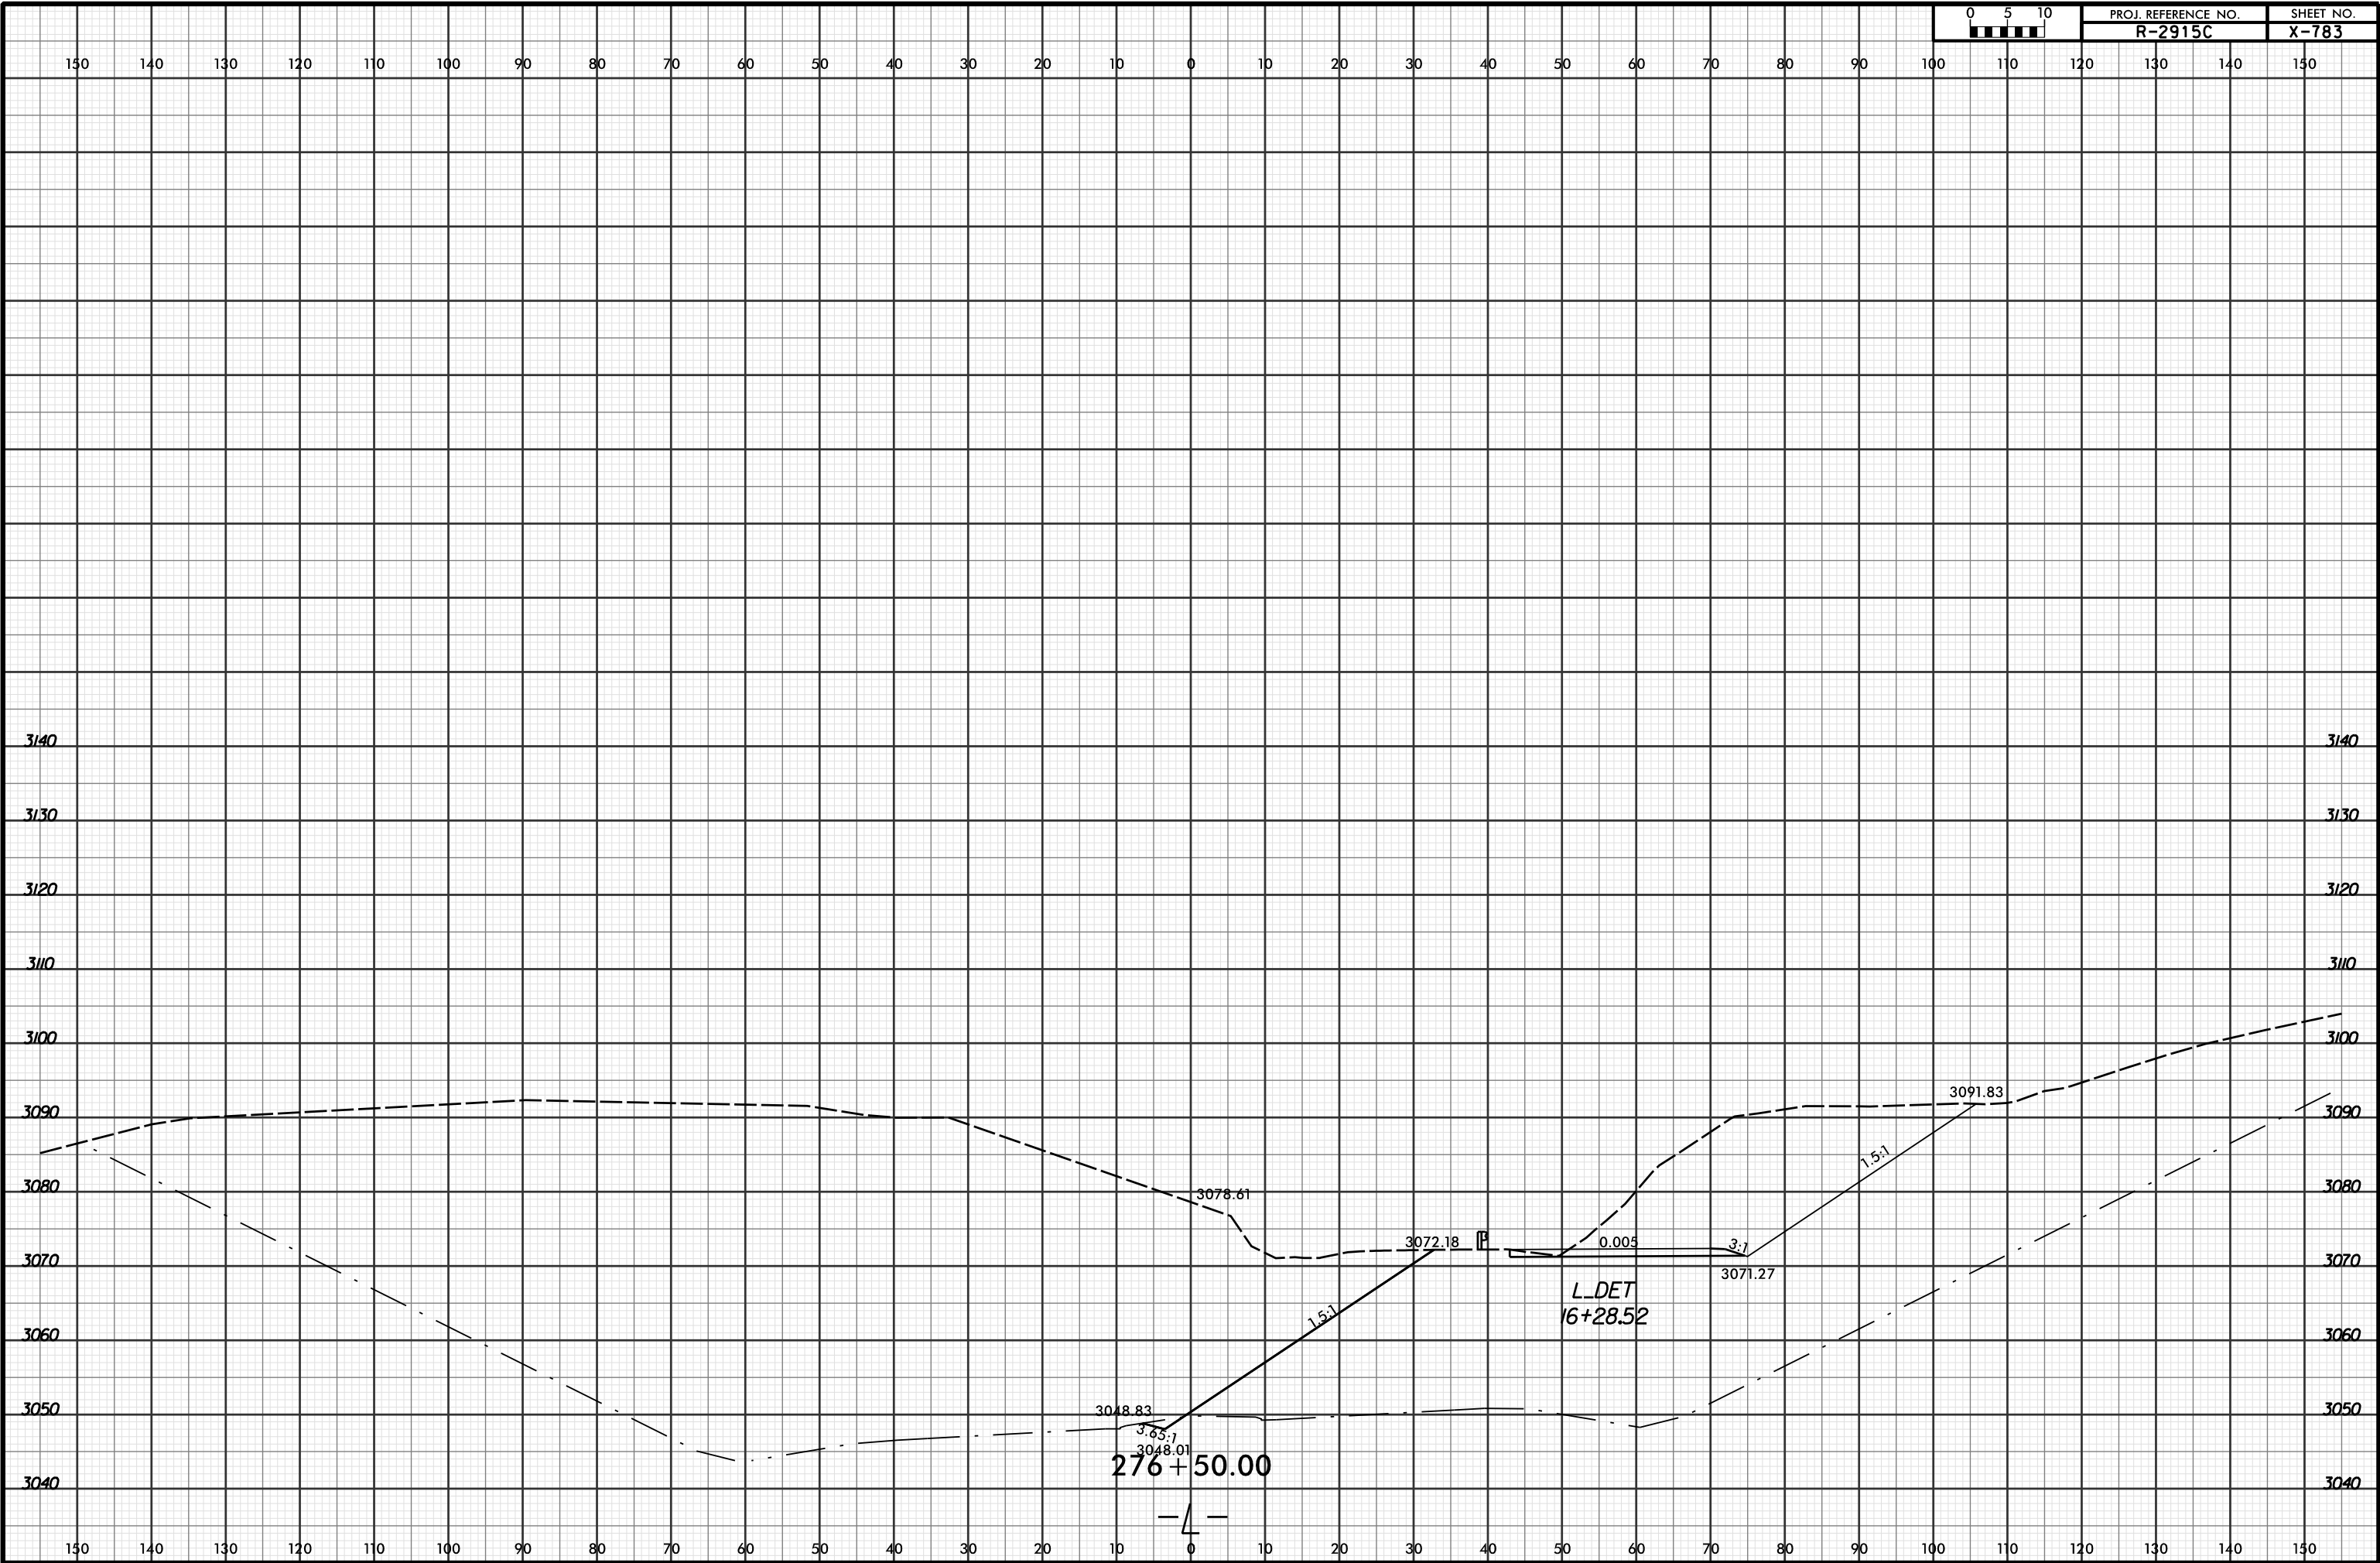

4/18/2016 4:28:29 PM
R:\Projects\2915C\XPL\2915C_rdy_xpl.LDET.dgn
LOCHNER