


8/23/99



PROJ. REFERENCE NO.  
**R-2915C**

SHEET NO.  
**X-788**

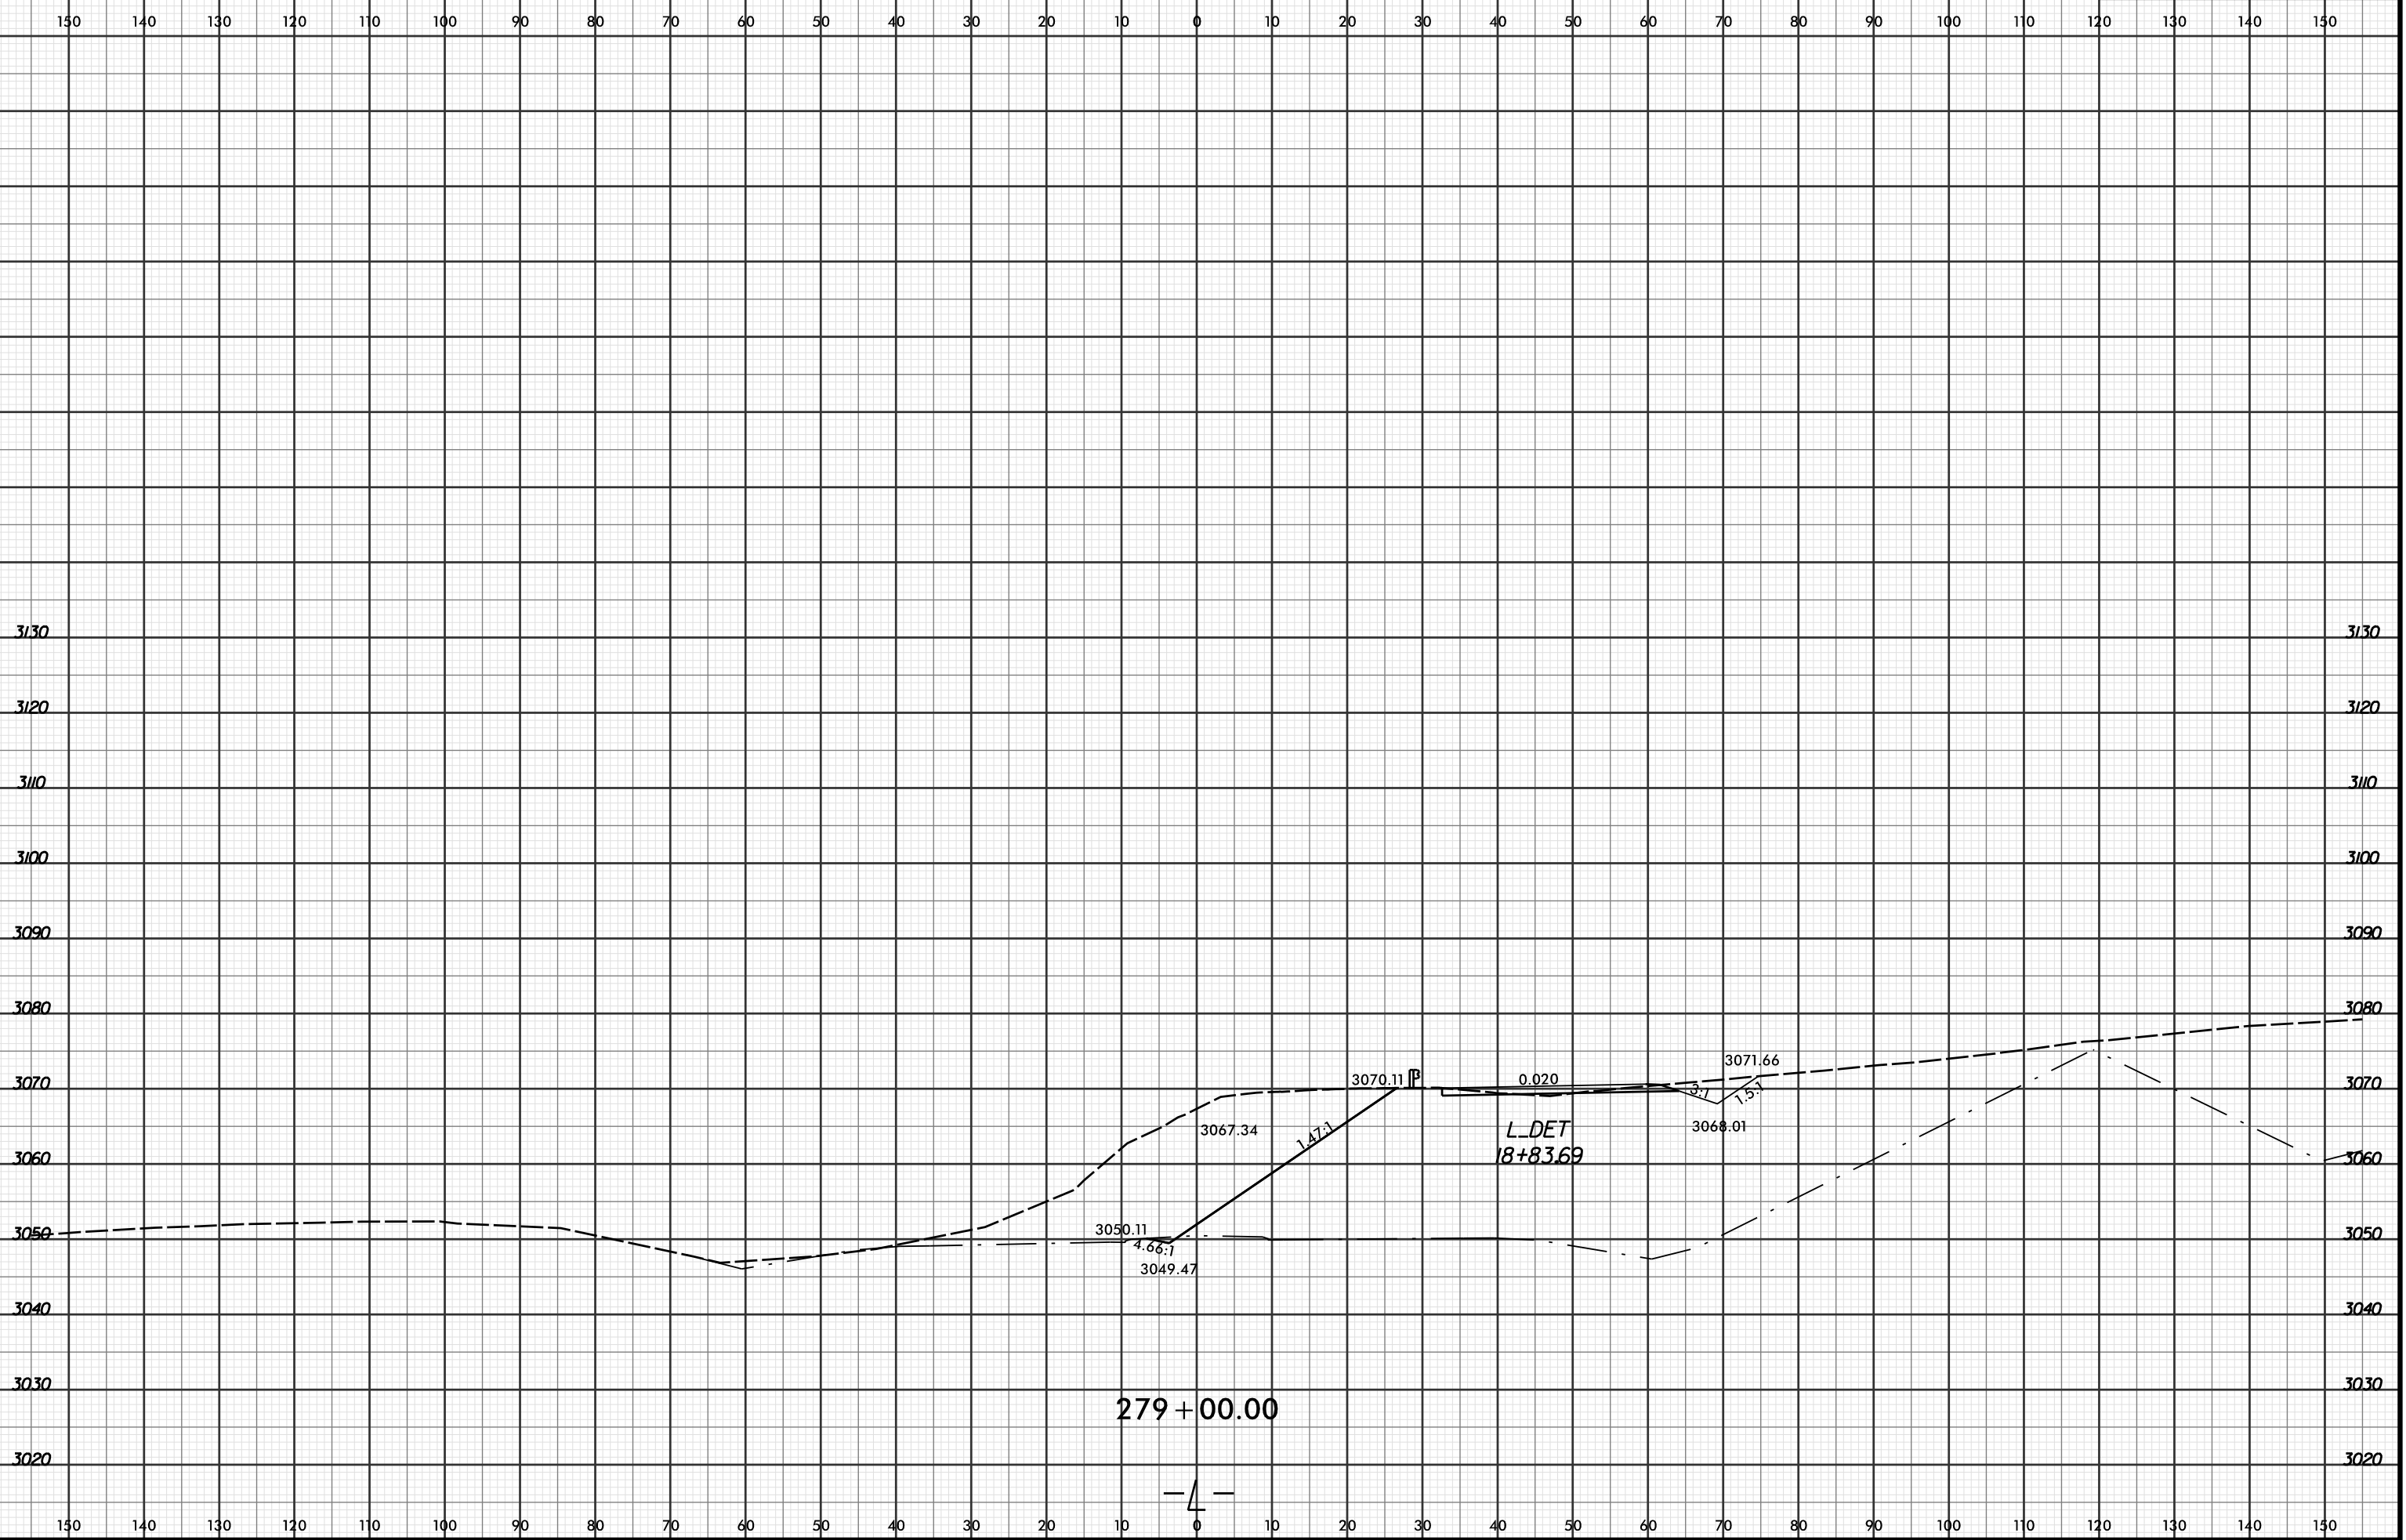

279 + 00.00



4/19/2016 4:28:33 PM  
R:\Projects\11\1156\XPL\12915C\_rdy\_xpl.LDET.dgn  
LOCHNER