


8/23/99



PROJ. REFERENCE NO.
R-2915C

SHEET NO.
X-789

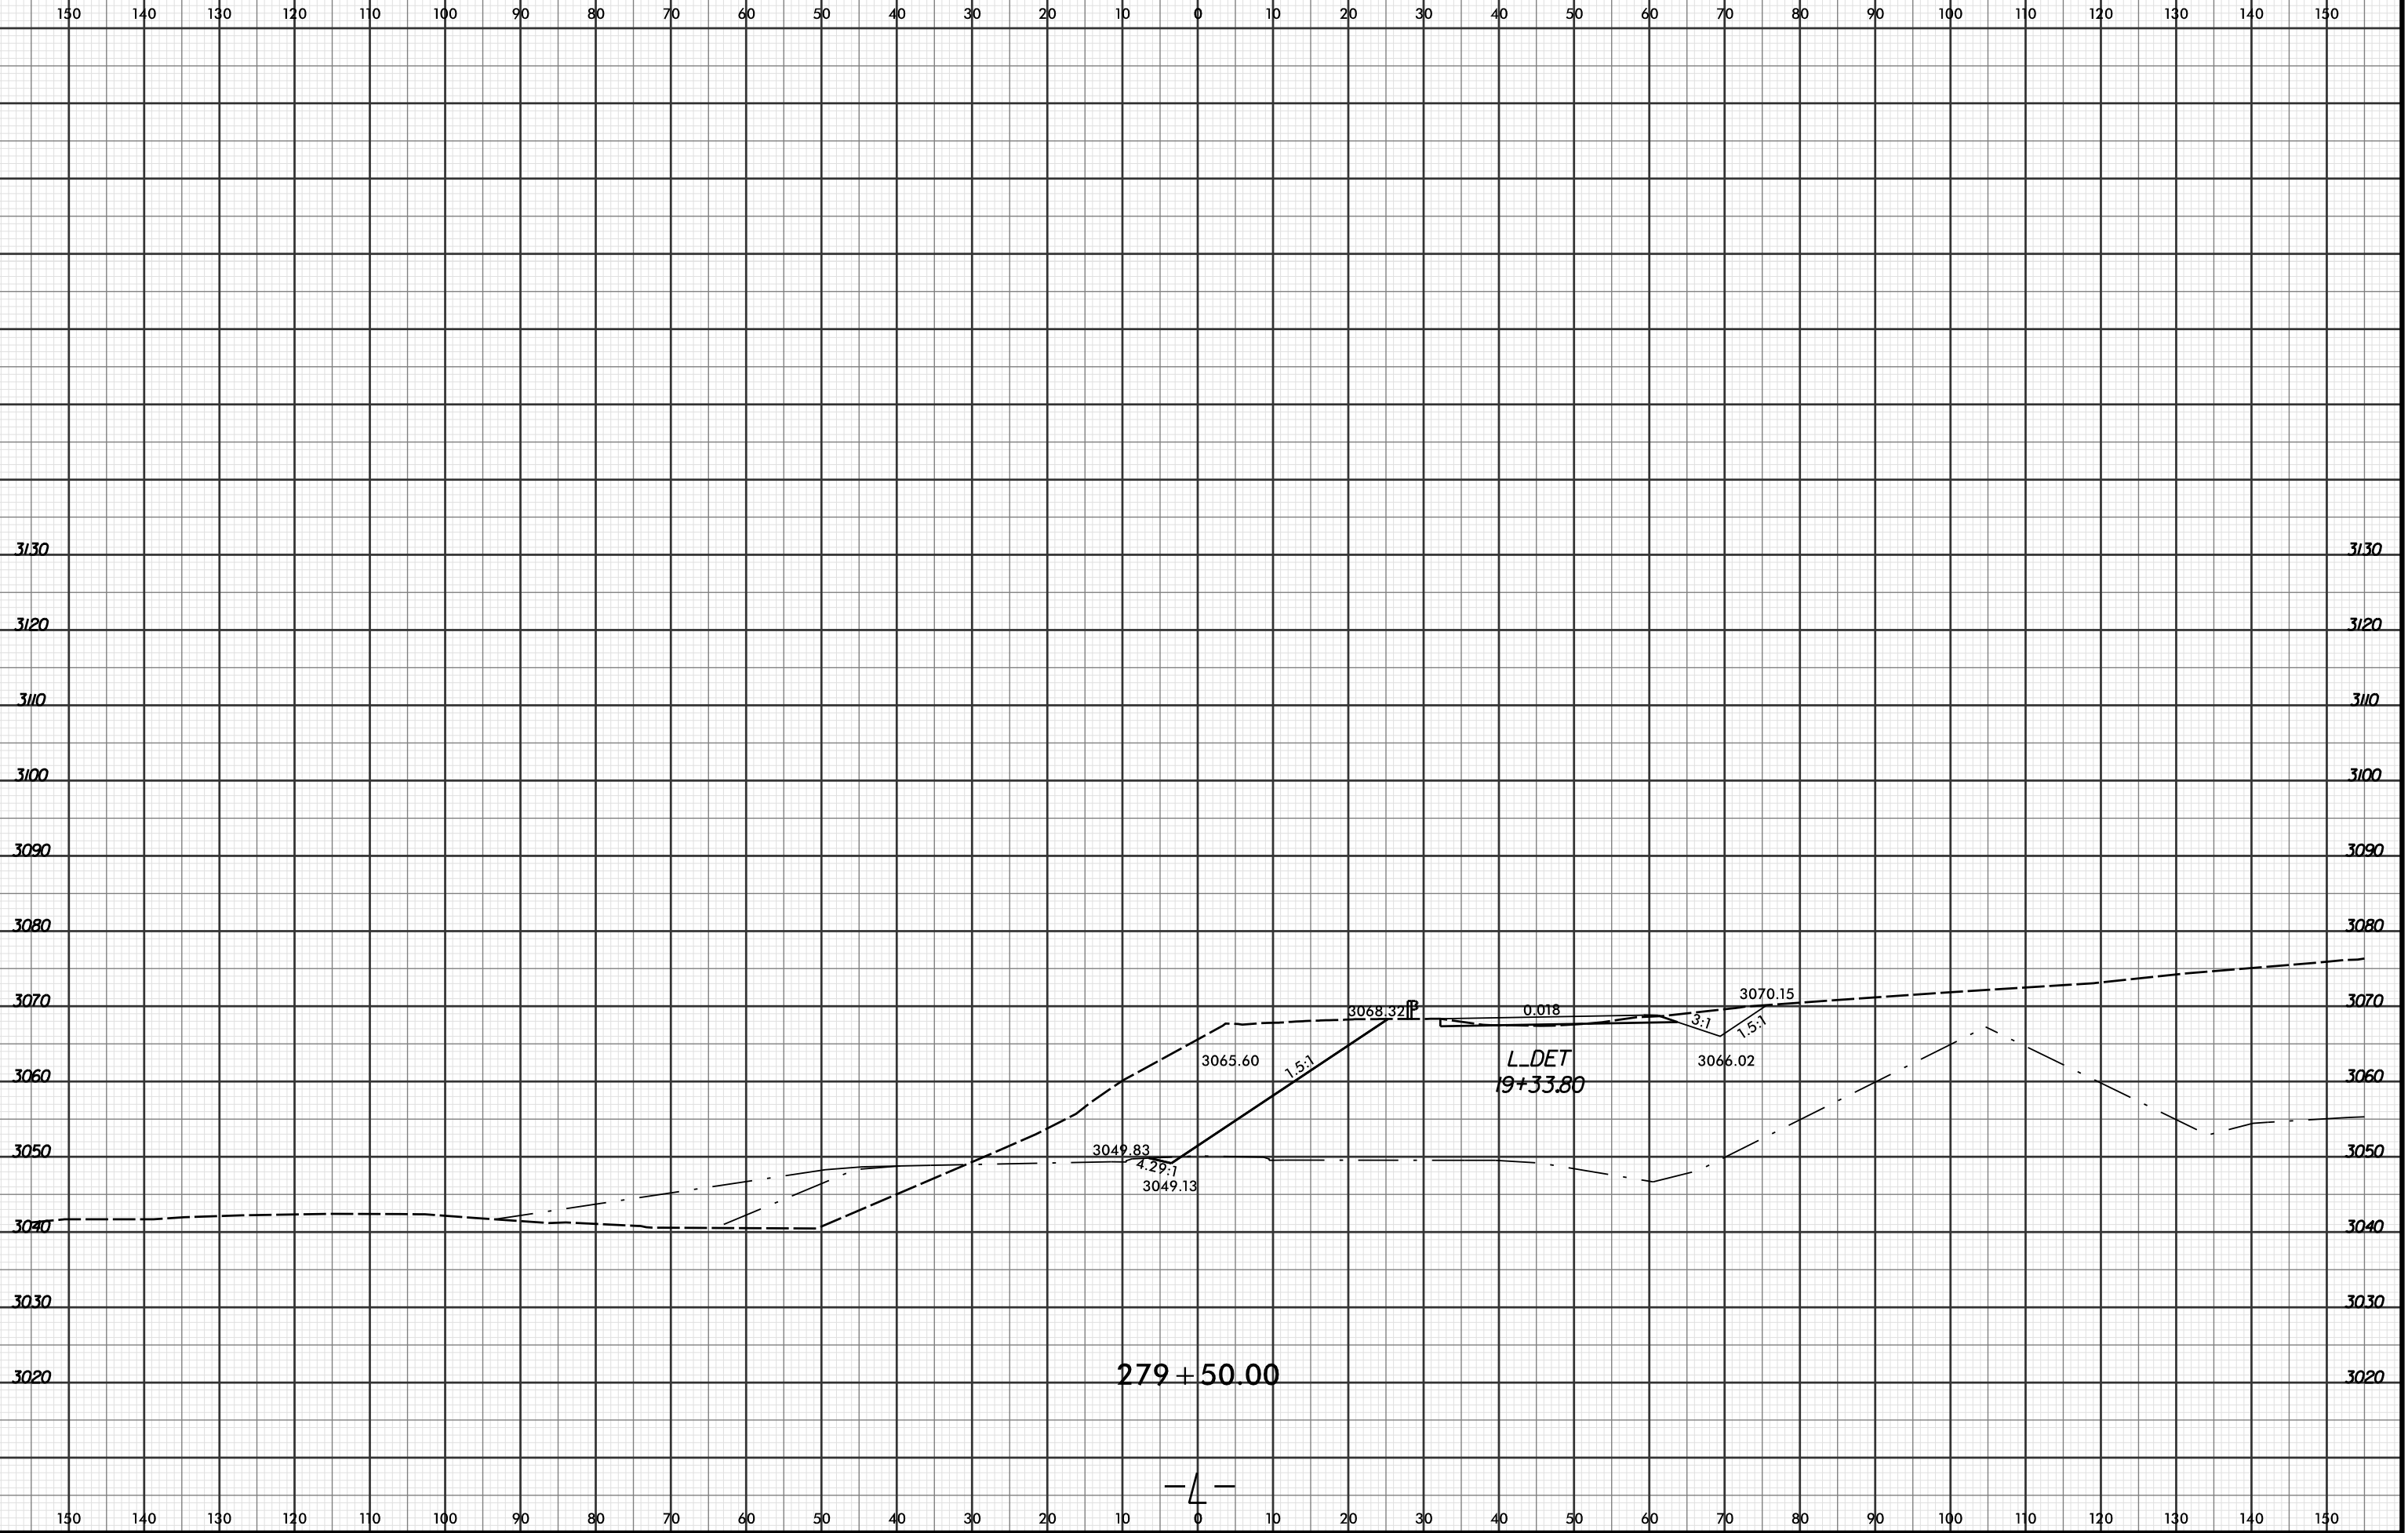

4/18/2016 4:28:33 PM
R:\Projects\11556\XPL\2915C_rdy_xpl.LDET.dgn
LOCHNER