


8/23/99

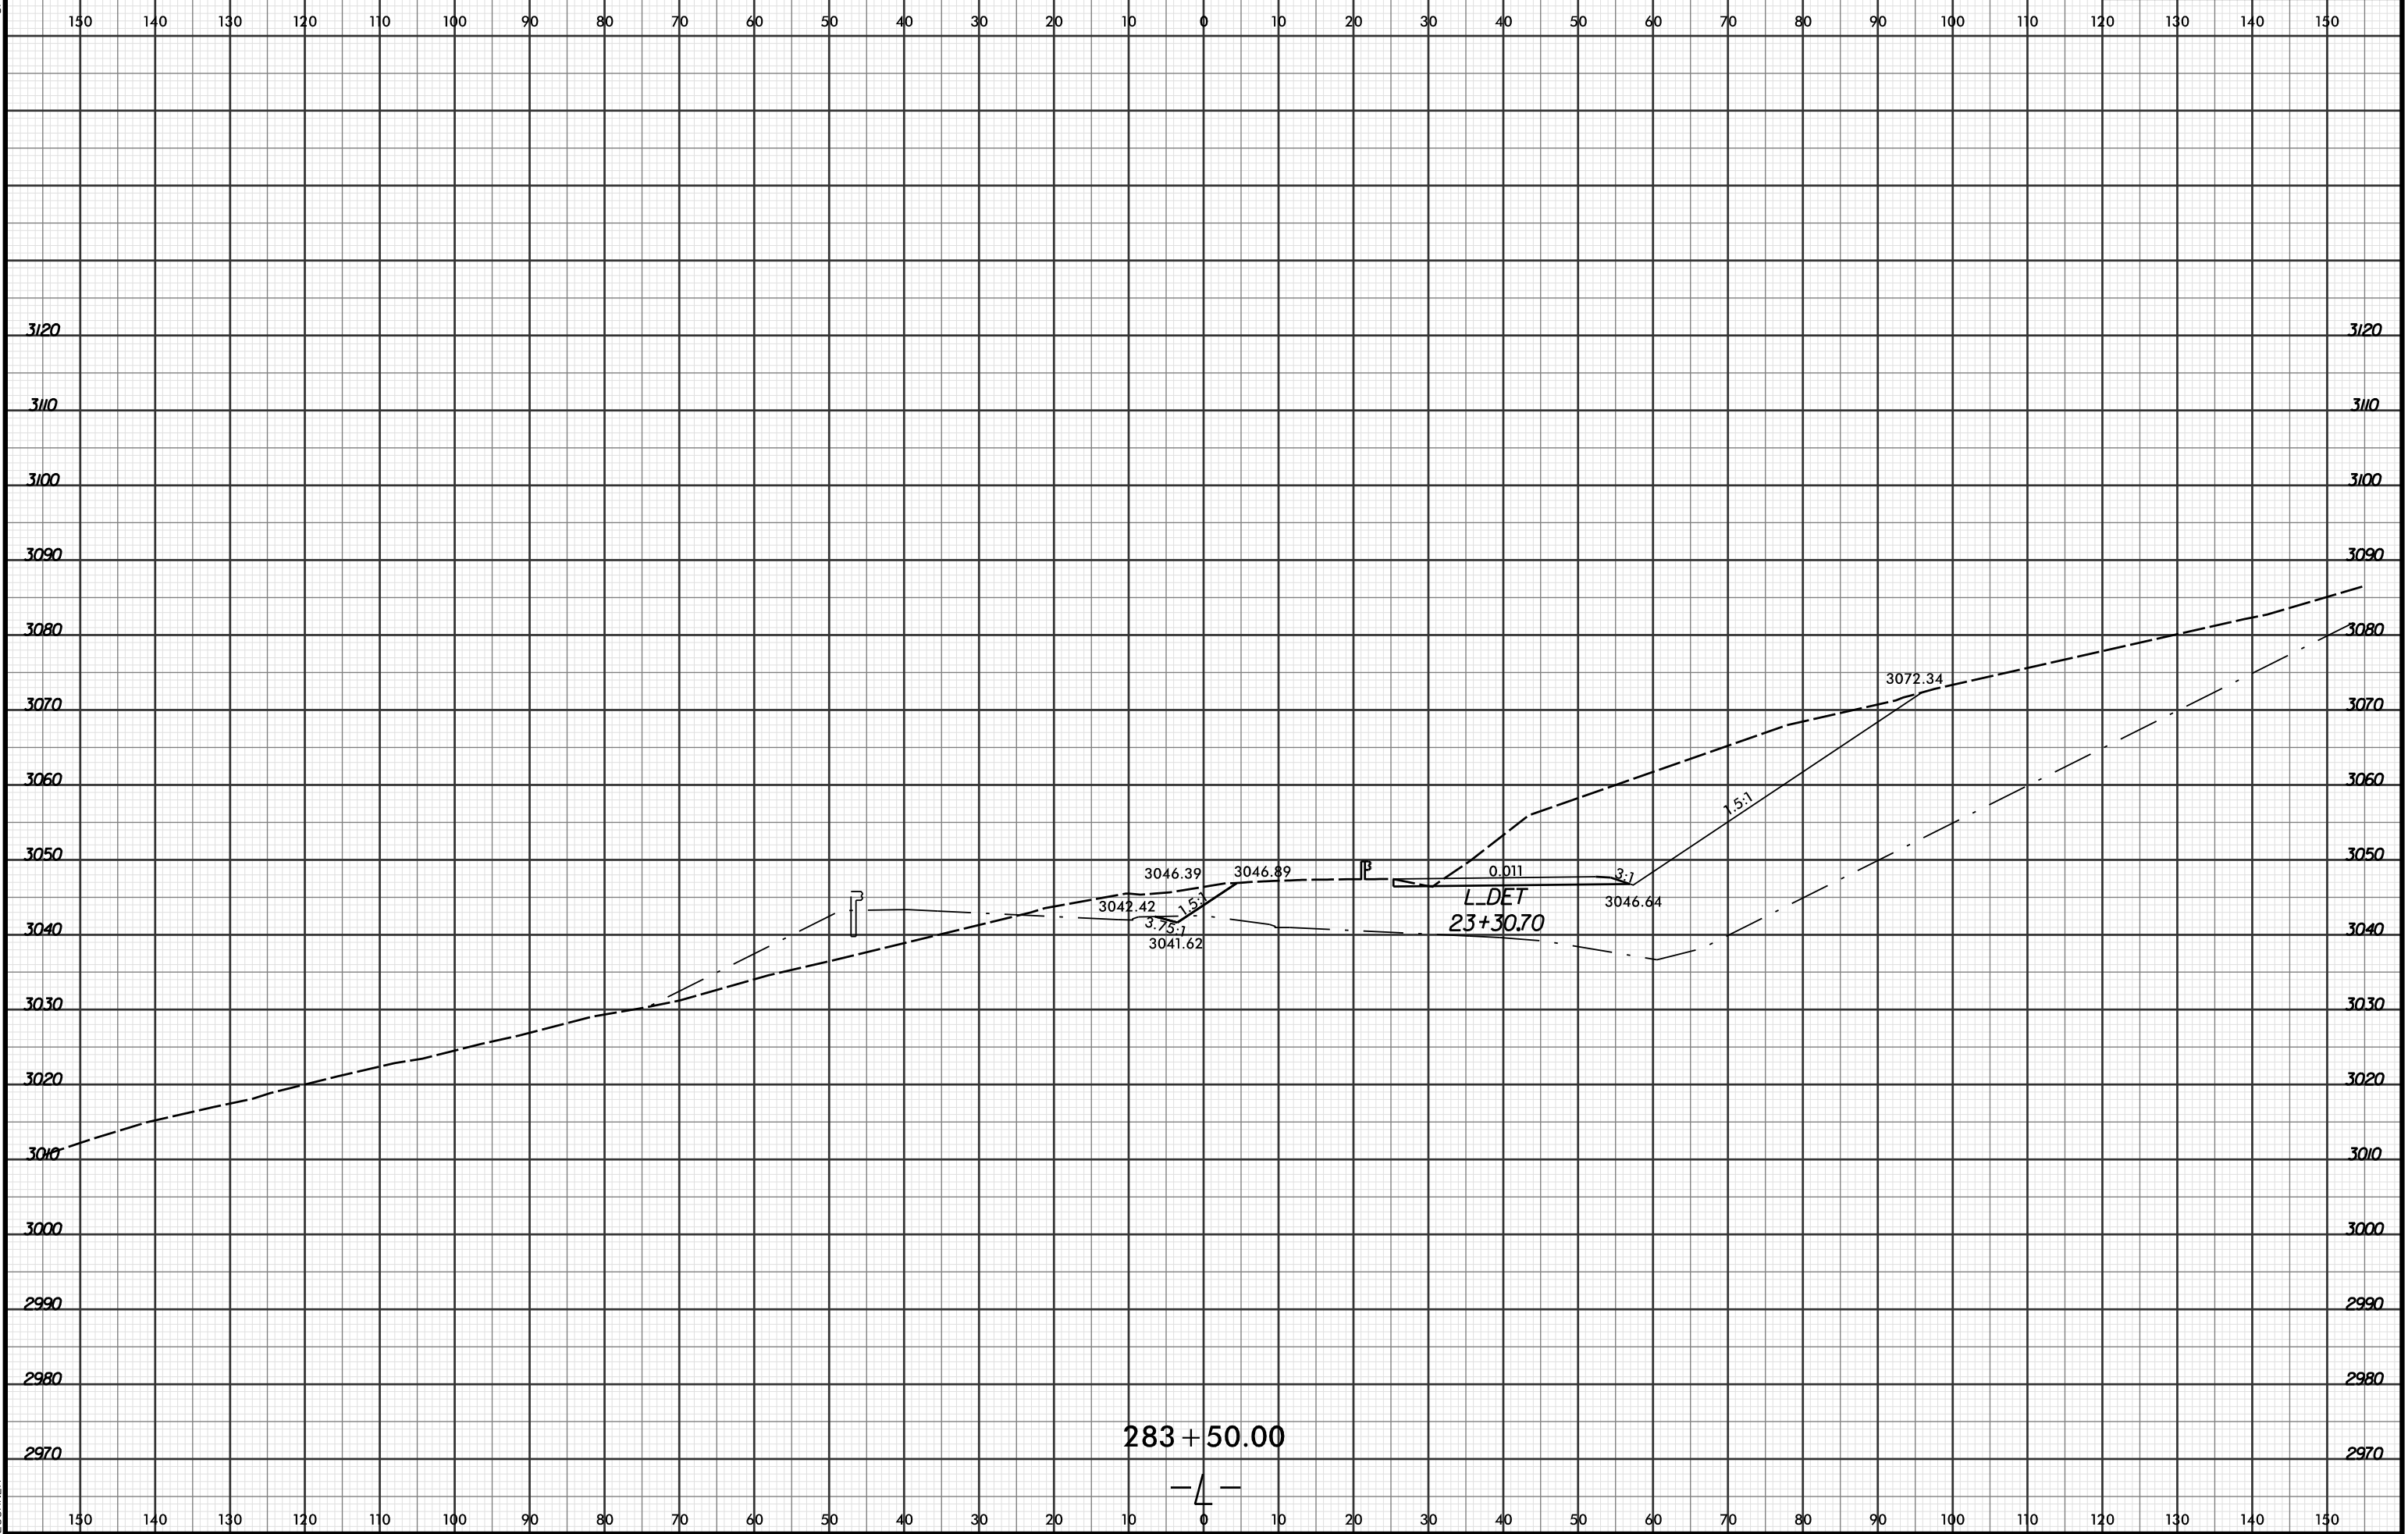

PROJ. REFERENCE NO.  
**R-2915C**

SHEET NO.  
**X-797**



4/18/2016 4:28:37 PM  
R:\Projects\2915C\XPL\2915C\_rdy\_xpl.LDET.dgn  
LOCHNER