



8/23/99

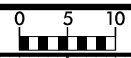

PROJ. REFERENCE NO.
R-2915C

SHEET NO.
X-818

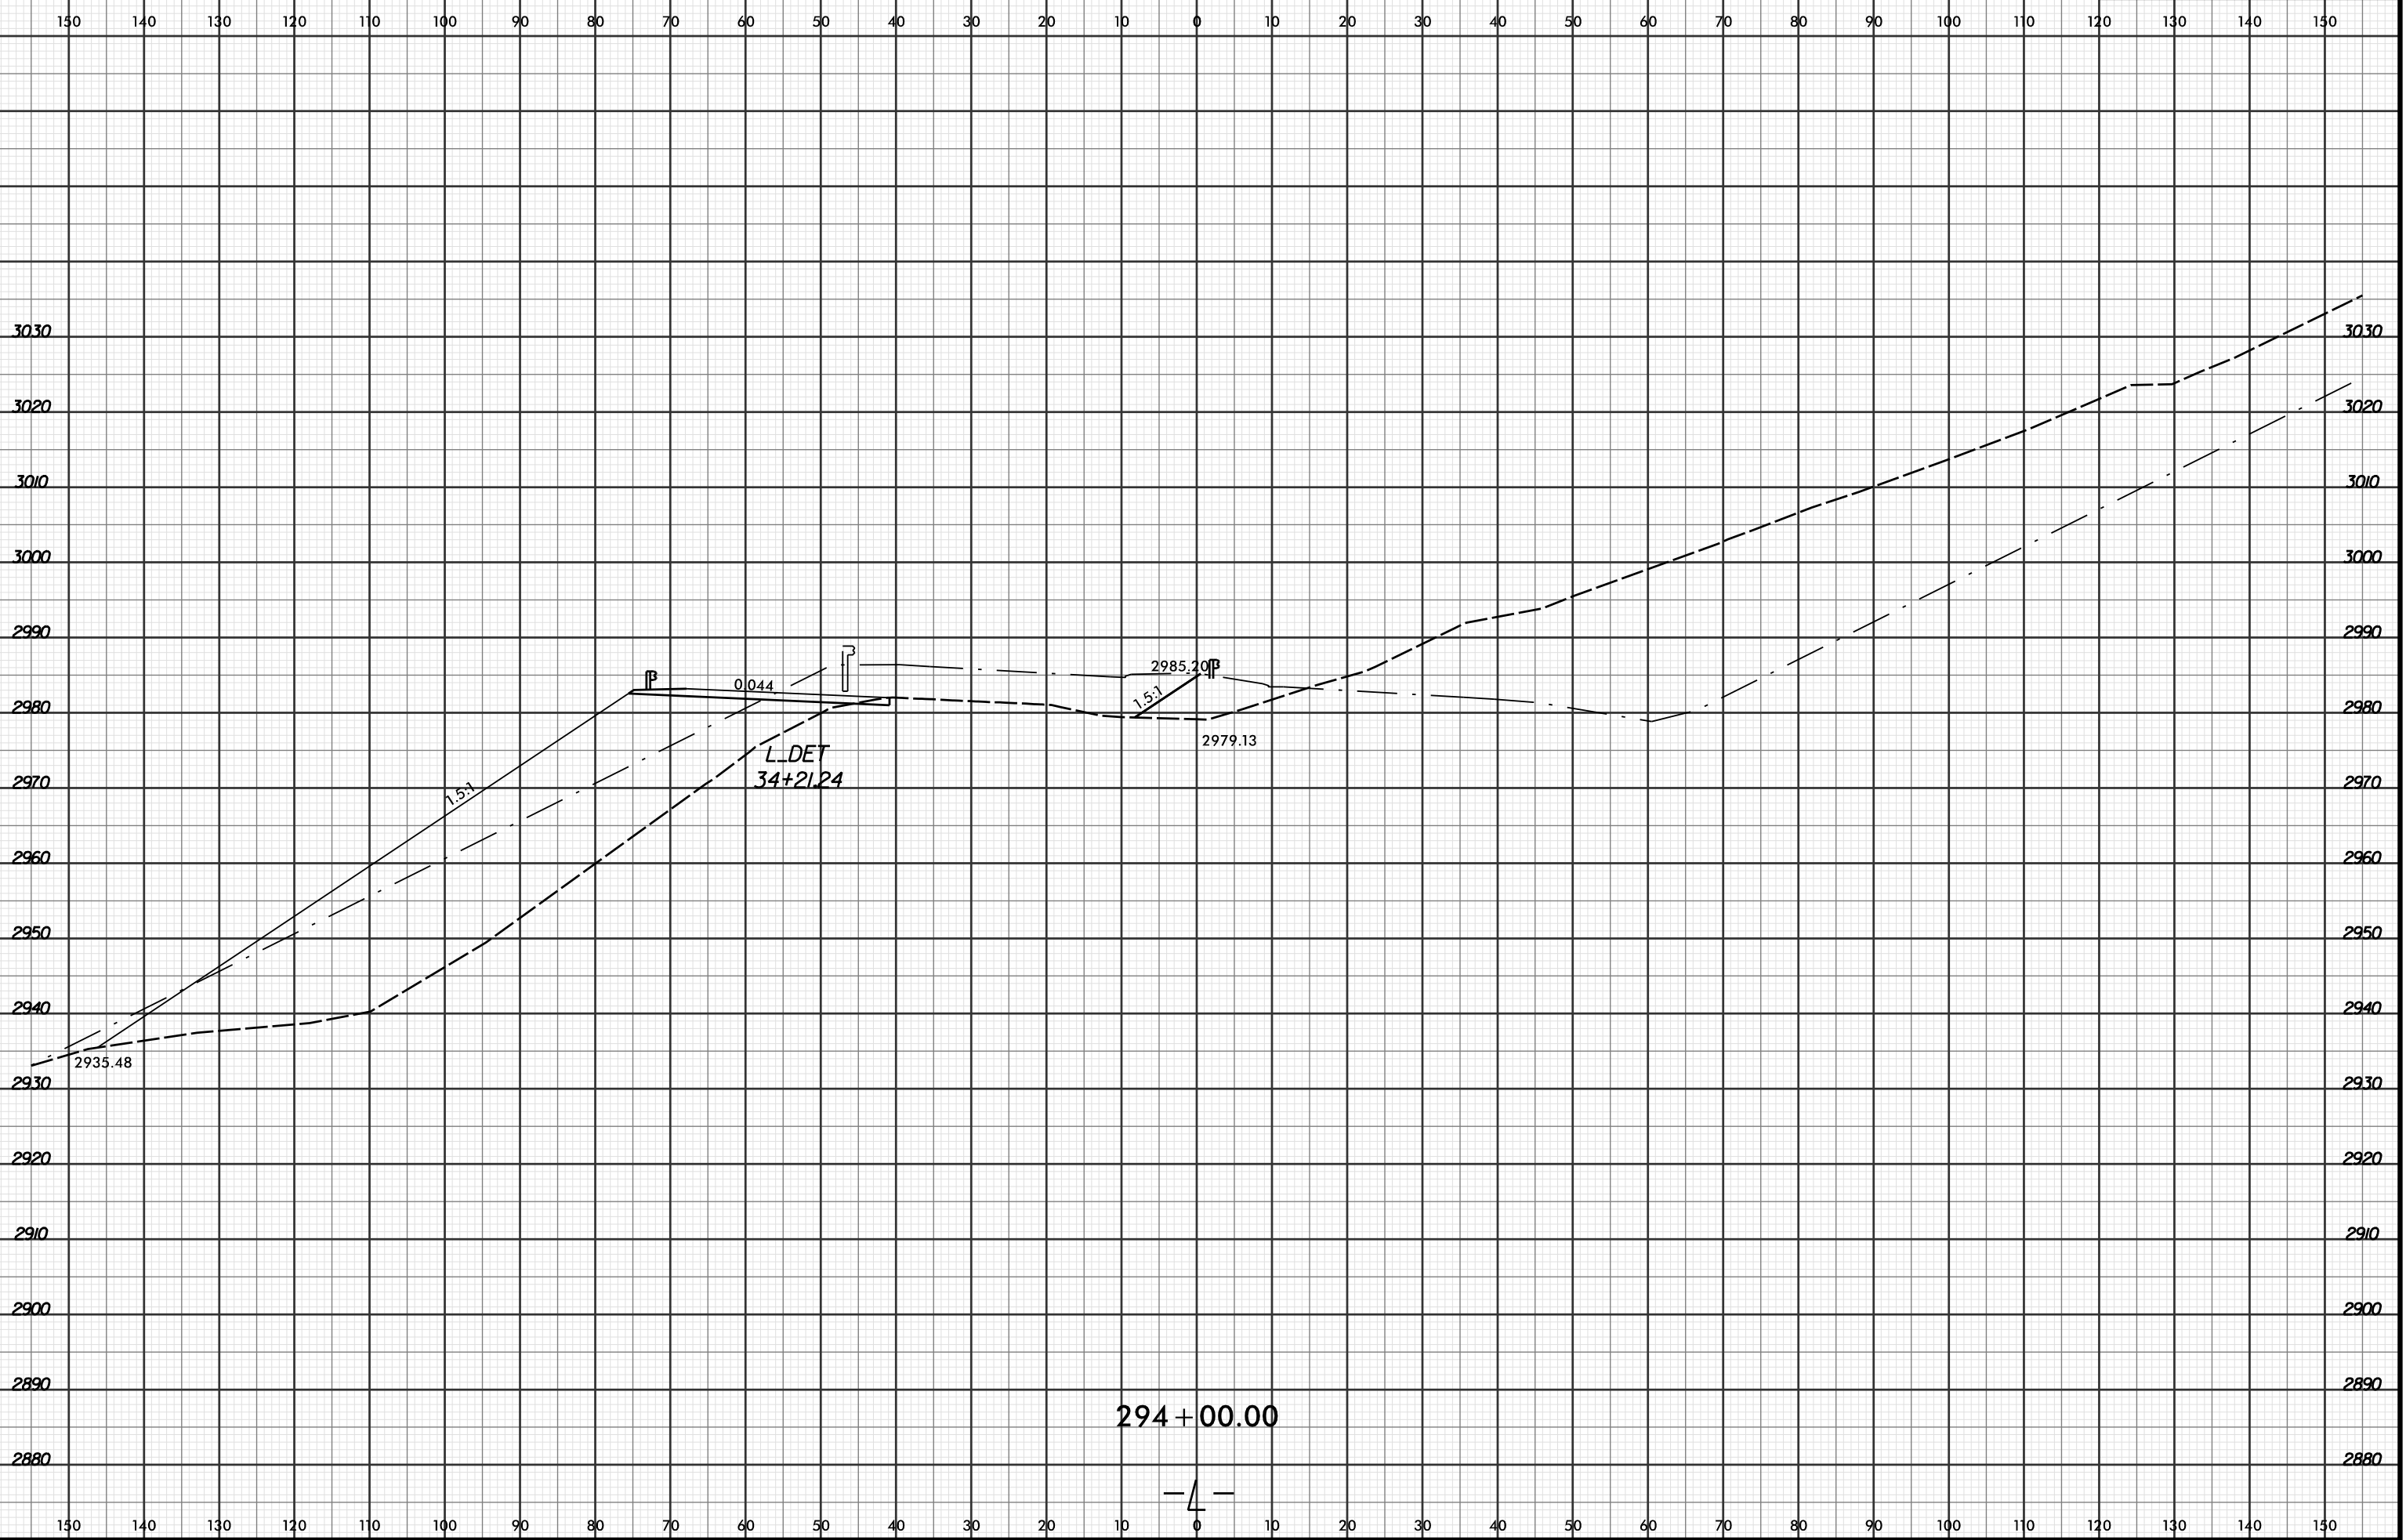

4/18/2016 4:28:47 PM
R:\Projects\2915C\XPL\2915C_rdy_xpl.LDET.dgn
LOCHNER

294+00.00

