


8/23/99



PROJ. REFERENCE NO.  
R-2915C

SHEET NO.  
X-822

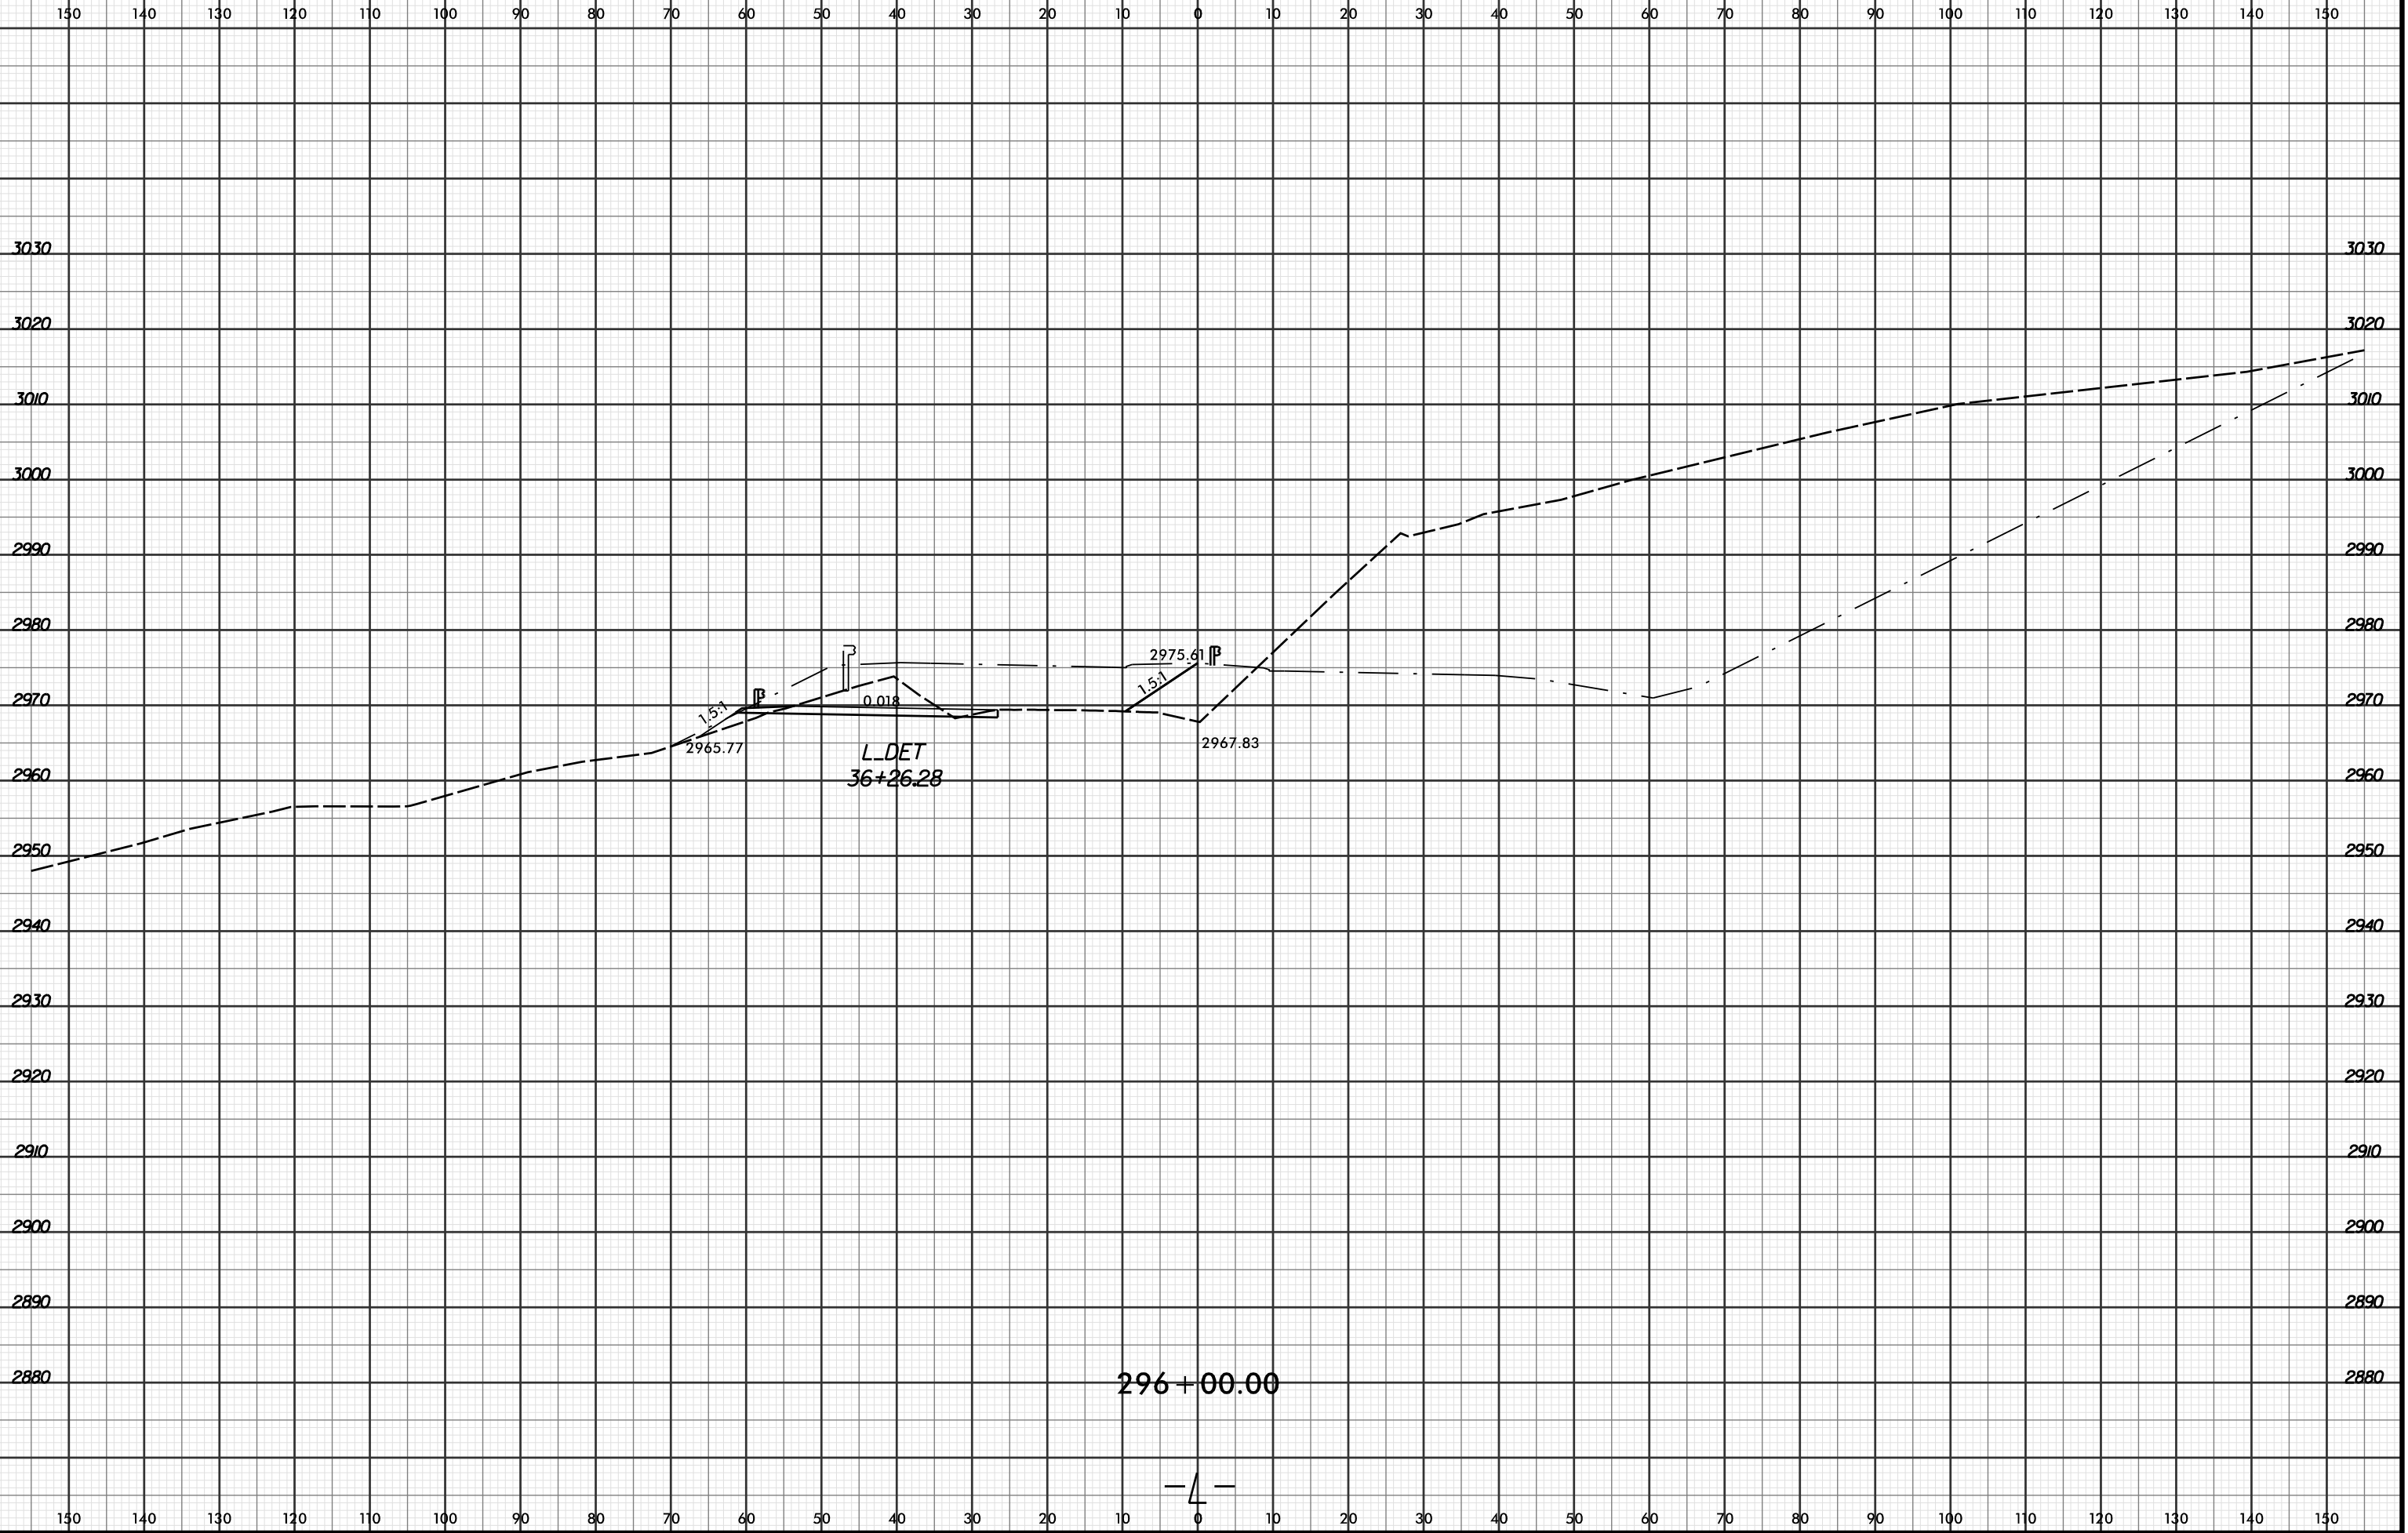

4/18/2016 4:28:49 PM  
R:\Projects\2915C\XPL\2915C\_rdy\_xpl.LDET.dgn  
LOCHNER