


8/23/99



PROJ. REFERENCE NO.
R-2915C

SHEET NO.
X-874

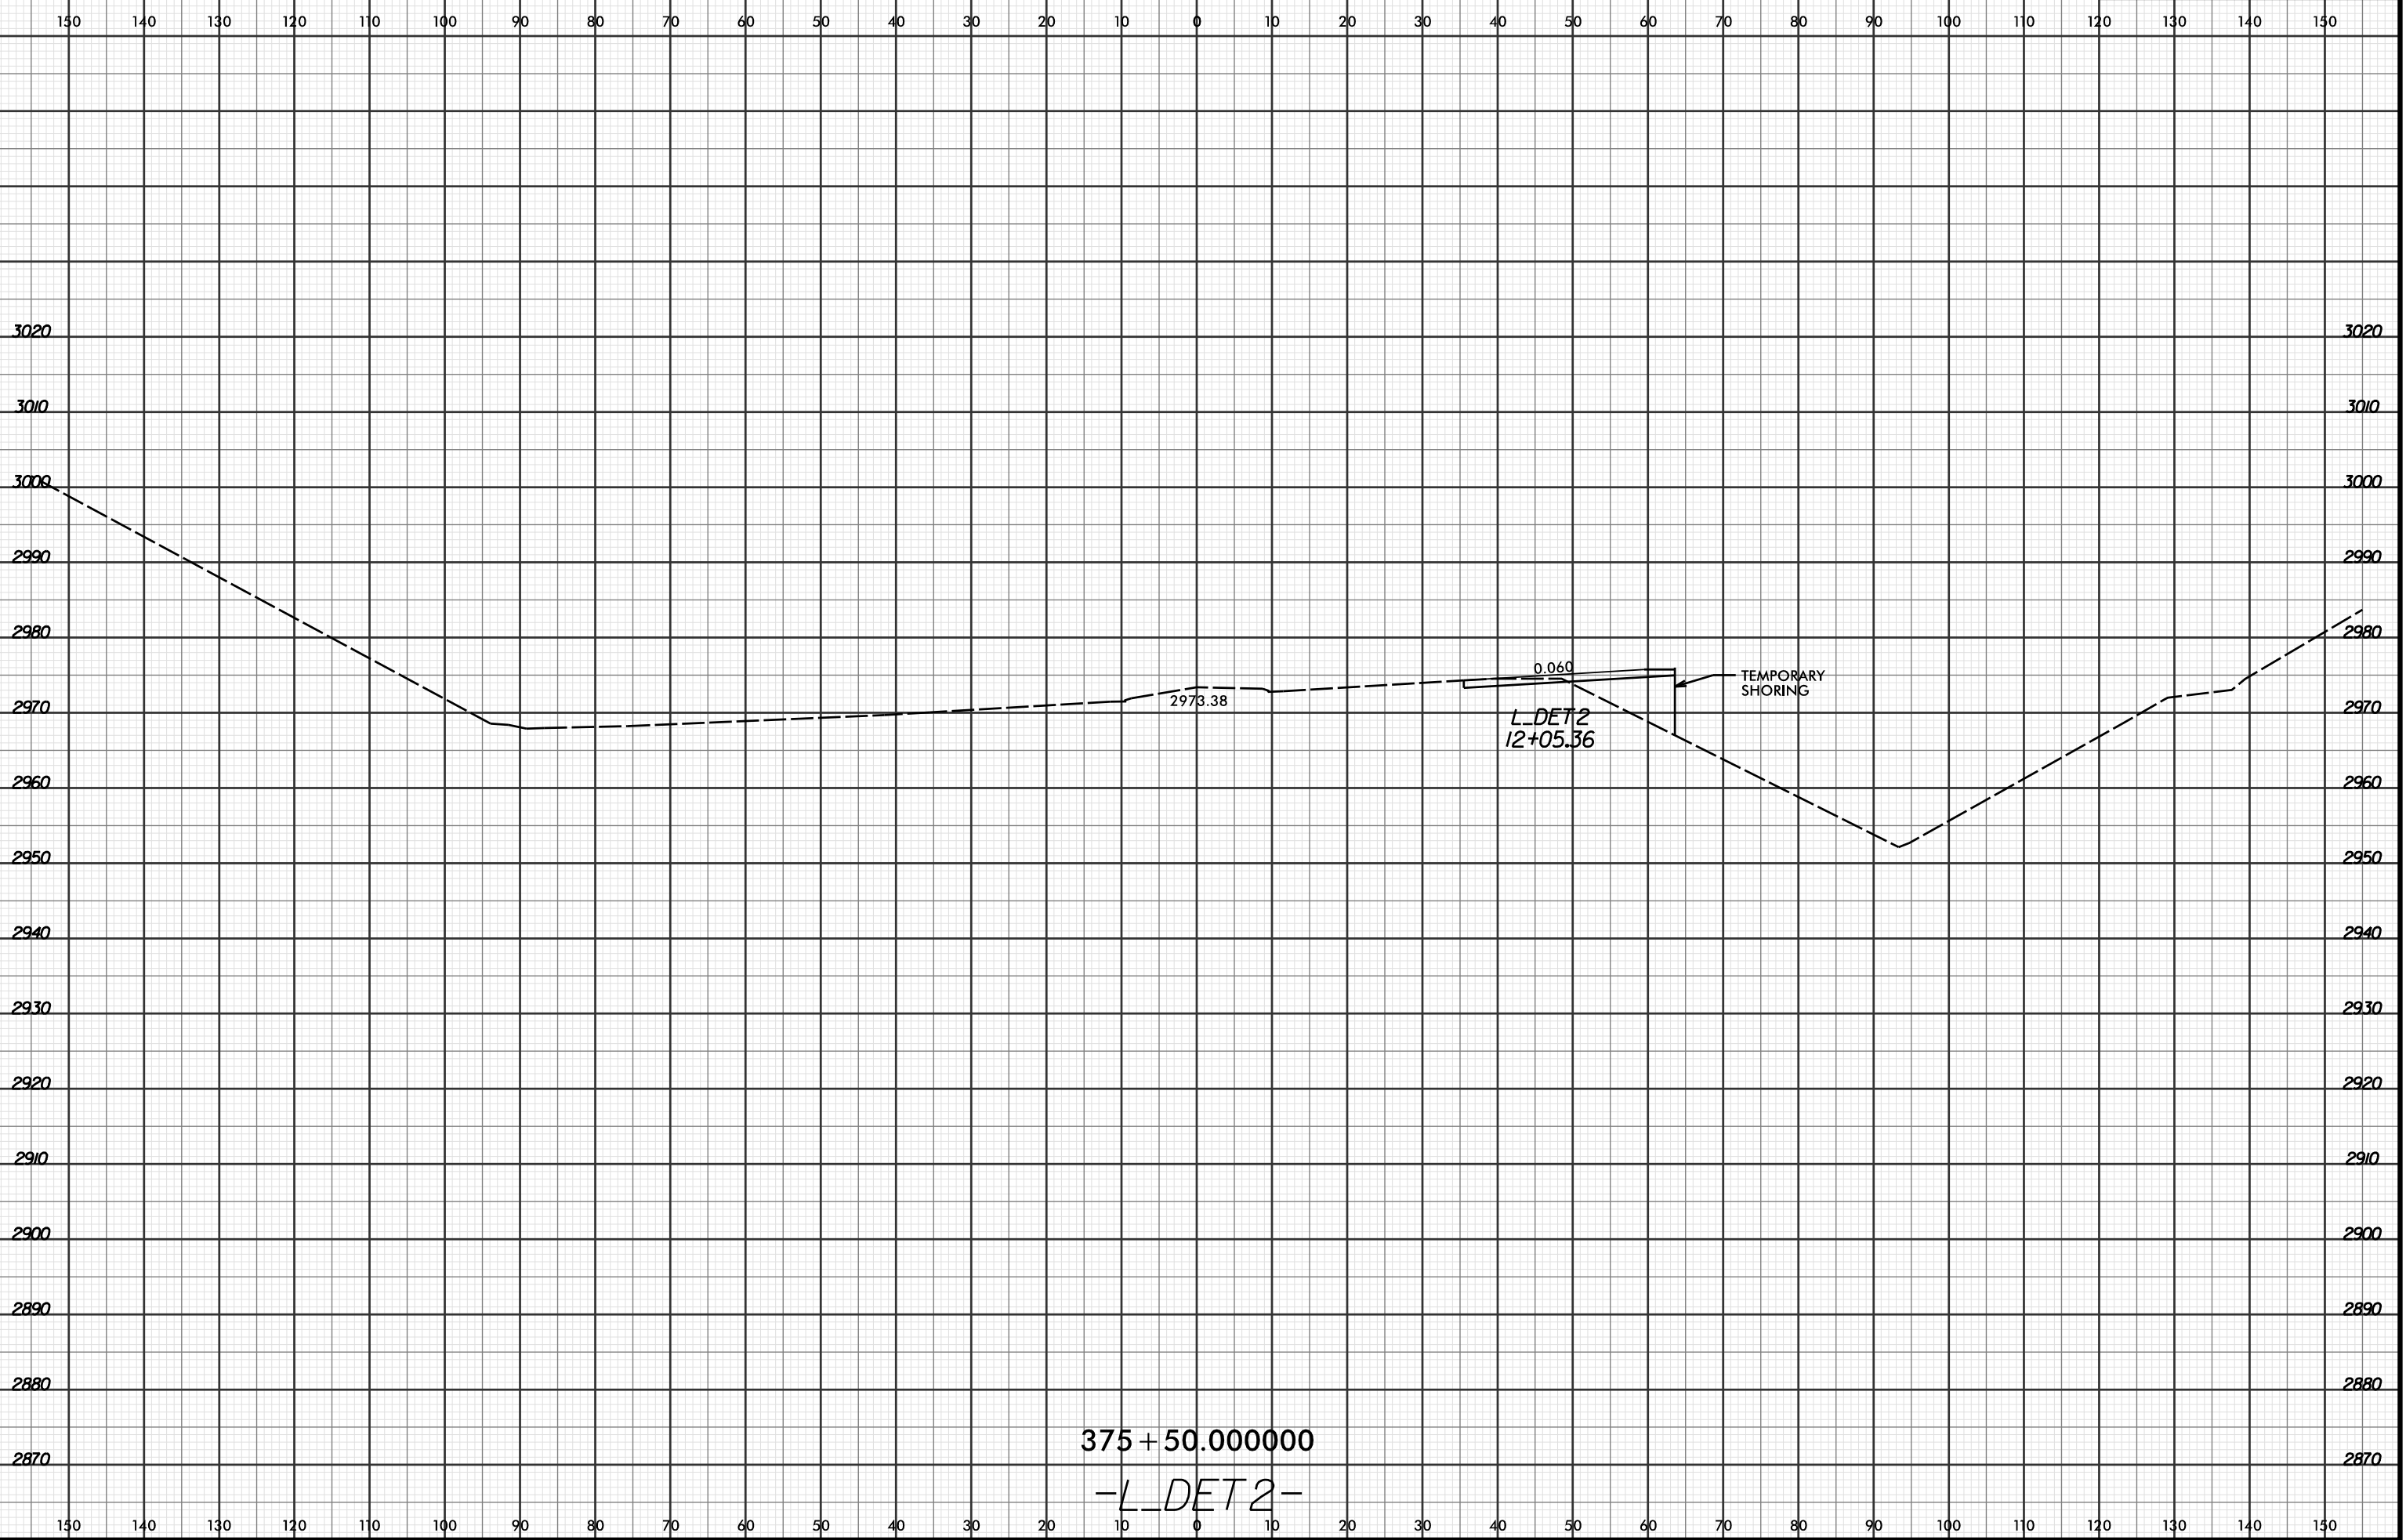

6/2/2016 9:52:33 AM
R:\Recon\9\X\SC\XPL\2915C_rdy_xpl.LDET2.dgn
LOCHNER