


PLAN OF FLOOR SLAB

PROJECT NO. R-2915C
ASHE COUNTY
 STATION: 374+56.00 -L-

SHEET 4 OF 12

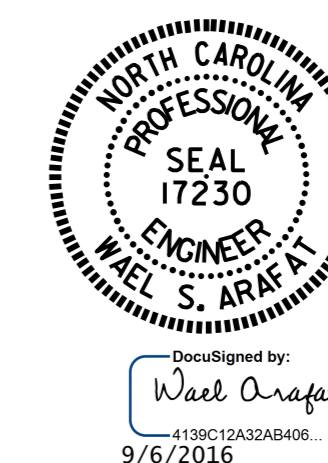

STATE OF NORTH CAROLINA
 DEPARTMENT OF TRANSPORTATION
 RALEIGH
 DOUBLE 15 FT. X 11 FT.
 RCBC
 35°00'-00" SKEW
 (STAGE I)

DRAWN BY: H. T. BARBOUR DATE: 6-23-16
 CHECKED BY: V. X. NGUYEN DATE: 7-16
 DESIGN ENGINEER OF RECORD: A. M. LEE DATE: 7-16

DOCUMENT NOT CONSIDERED
 FINAL UNLESS ALL
 SIGNATURES COMPLETED

REVISIONS						SHEET NO.
NO.	BY:	DATE:	NO.	BY:	DATE:	C-4
1			3			TOTAL SHEETS
2			4			12