


PLAN OF ROOF SLAB

PROJECT NO. R-2915C  
ASHE COUNTY  
 STATION: 374+56.00 -L-

SHEET 5 OF 12

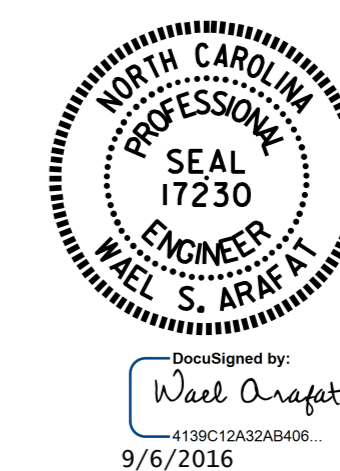

STATE OF NORTH CAROLINA  
 DEPARTMENT OF TRANSPORTATION  
 RALEIGH  
 DOUBLE 15 FT. X 11 FT.  
 RCBC  
 35°00'-00" SKEW  
 (STAGE I)

DRAWN BY: H. T. BARBOUR DATE: 6-23-16  
 CHECKED BY: V. X. NGUYEN DATE: 7-16  
 DESIGN ENGINEER OF RECORD: A. M. LEE DATE: 7-16

DOCUMENT NOT CONSIDERED  
 FINAL UNLESS ALL  
 SIGNATURES COMPLETED

REVISIONS						SHEET NO. C-5 TOTAL SHEETS 12
NO.	BY:	DATE:	NO.	BY:	DATE:	
1			3			
2			4			