


**This electronic collection of documents is provided  
for the convenience of the user  
and is Not a Certified Document –**

**The documents contained herein were originally issued  
and sealed by the individuals whose names and license  
numbers appear on each page, on the dates appearing  
with their signature on that page.**

**This file or an individual page  
shall not be considered a certified document.**

**TIP PROJECT: R-2915C**

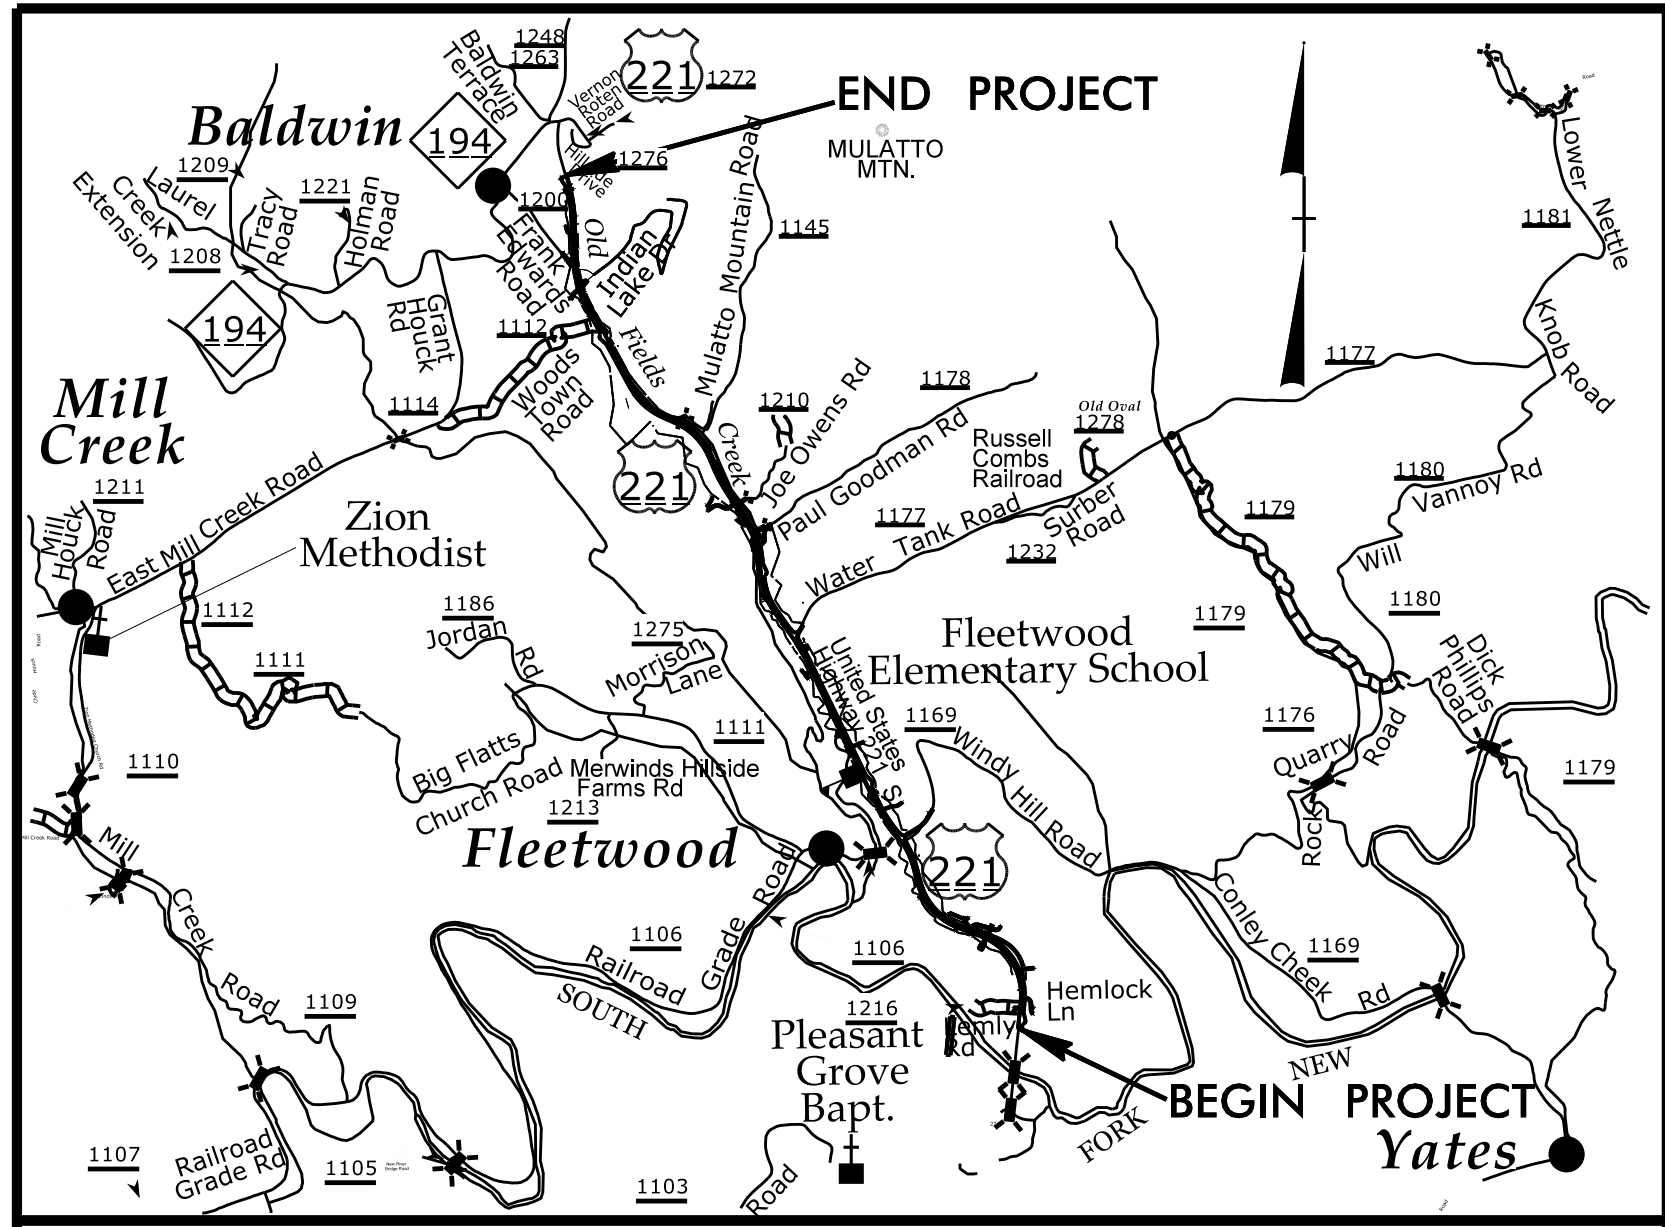

**VICINITY MAP FOR STATE PROJECT R-2915C**

STATE OF NORTH CAROLINA  
DIVISION OF HIGHWAYS



**UTILITIES BY OTHERS PLANS  
ASHE COUNTY**

**LOCATION: US 221 FROM NORTH OF SOUTH FORK NEW RIVER TO SOUTH OF NC 194.**

**TYPE OF WORK: POWER AND TELECOMMUNICATION BY OTHERS RELOCATION**

T.I.P. NO.	SHEET NO.
R-2915C	UO-1

**NOTE:**  
ALL UTILITY WORK SHOWN ON THIS SHEET IS DONE BY OTHERS.  
NO PAYMENT WILL BE MADE TO THE CONTRACTOR FOR UTILITY WORK SHOWN ON THIS SHEET.

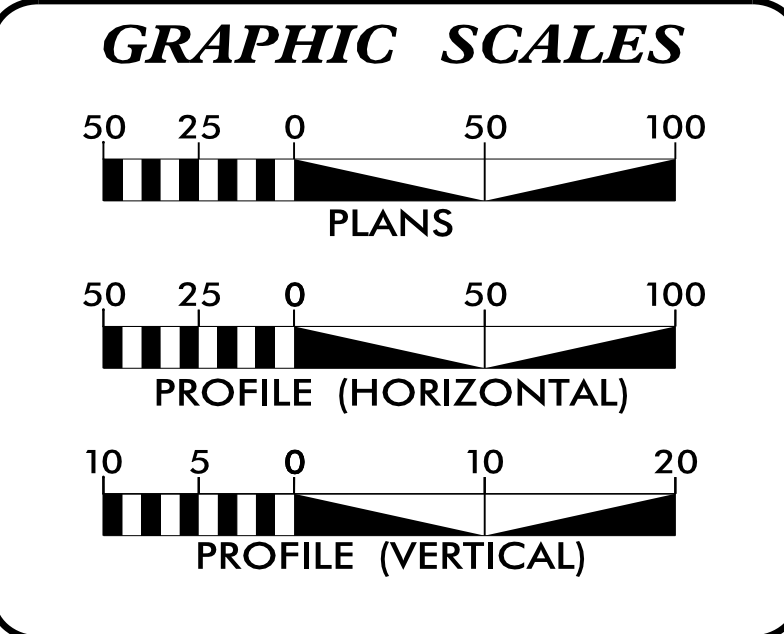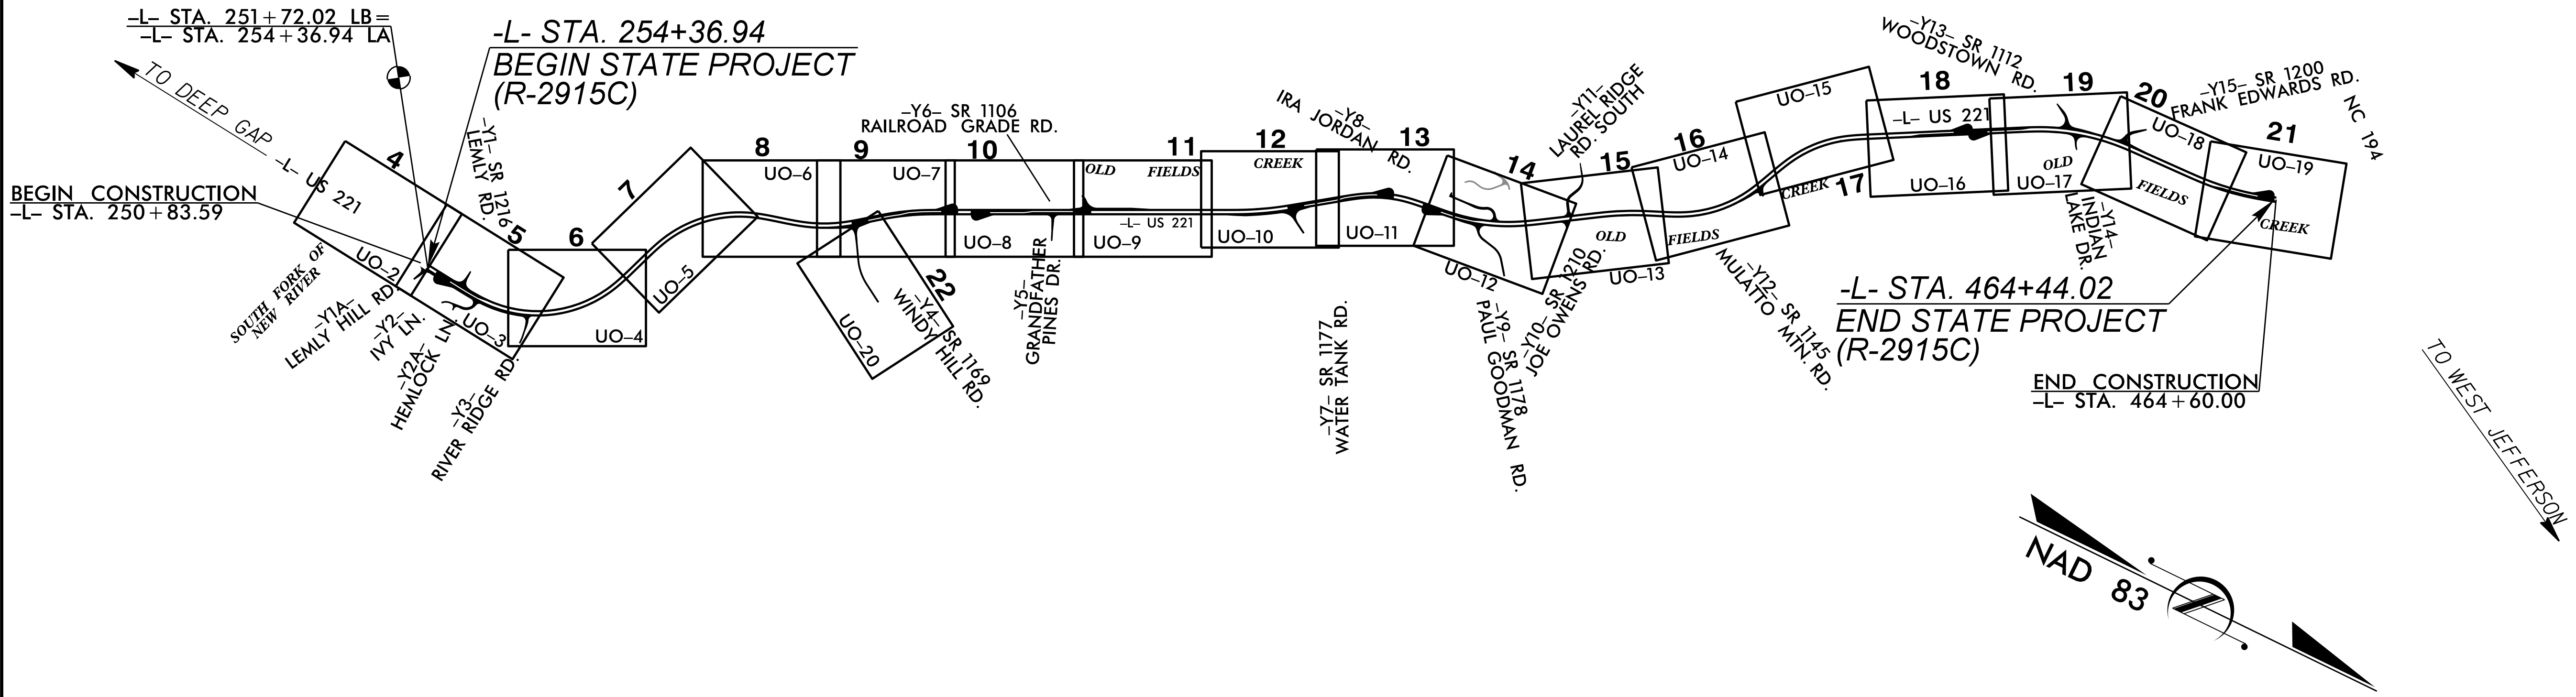

**INDEX OF SHEETS**

SHEET NO.:	DESCRIPTION:
UO-1	TITLE SHEET
UO-02 THRU UO-20	UBO PLAN SHEETS

**UTILITY OWNERS WITH CONFLICTS**

(A) POWER - Blue Ridge EMC  
(B) TELEPHONE - Skyline  
(C) CATV - Ashe County Cable

PREPARED IN THE OFFICE OF:

**M A Engineering Consultants, Inc.**  
598 East Chatham Street Suite 137 Cary, NC 27511  
Phone: 919.297.0220 Fax: 919.297.0221

NC License: F-0160

**WEBB WHITE** PROJECT UTILITY COORDINATOR



**DIVISION OF HIGHWAYS UTILITIES UNIT**  
1555 MAIL SERVICES CENTER  
RALEIGH NC 27699-1555  
PHONE (919) 707-6690  
FAX (919) 250-4151

**CARL BARCLAY, PE** UTILITIES REGIONAL ENGINEER  
**JAMES SWINSON** UTILITIES ENGINEER  
**AMY DUPREE** UTILITIES AREA COORDINATOR  
**GREG SEALY** UTILITIES COORDINATOR

7/22/2016 1:50:57 PM F:\JUBS\0659\082\R-2915C\Utilities\U01\Proj\R2915C\_ut\_1\_tsh\_u01\_psh.dgn

**UTILITIES BY OTHERS**

**NOTE:**  
ALL PROPOSED UTILITY WORK  
SHOWN ON THIS SHEET WILL  
BE DONE BY OTHERS

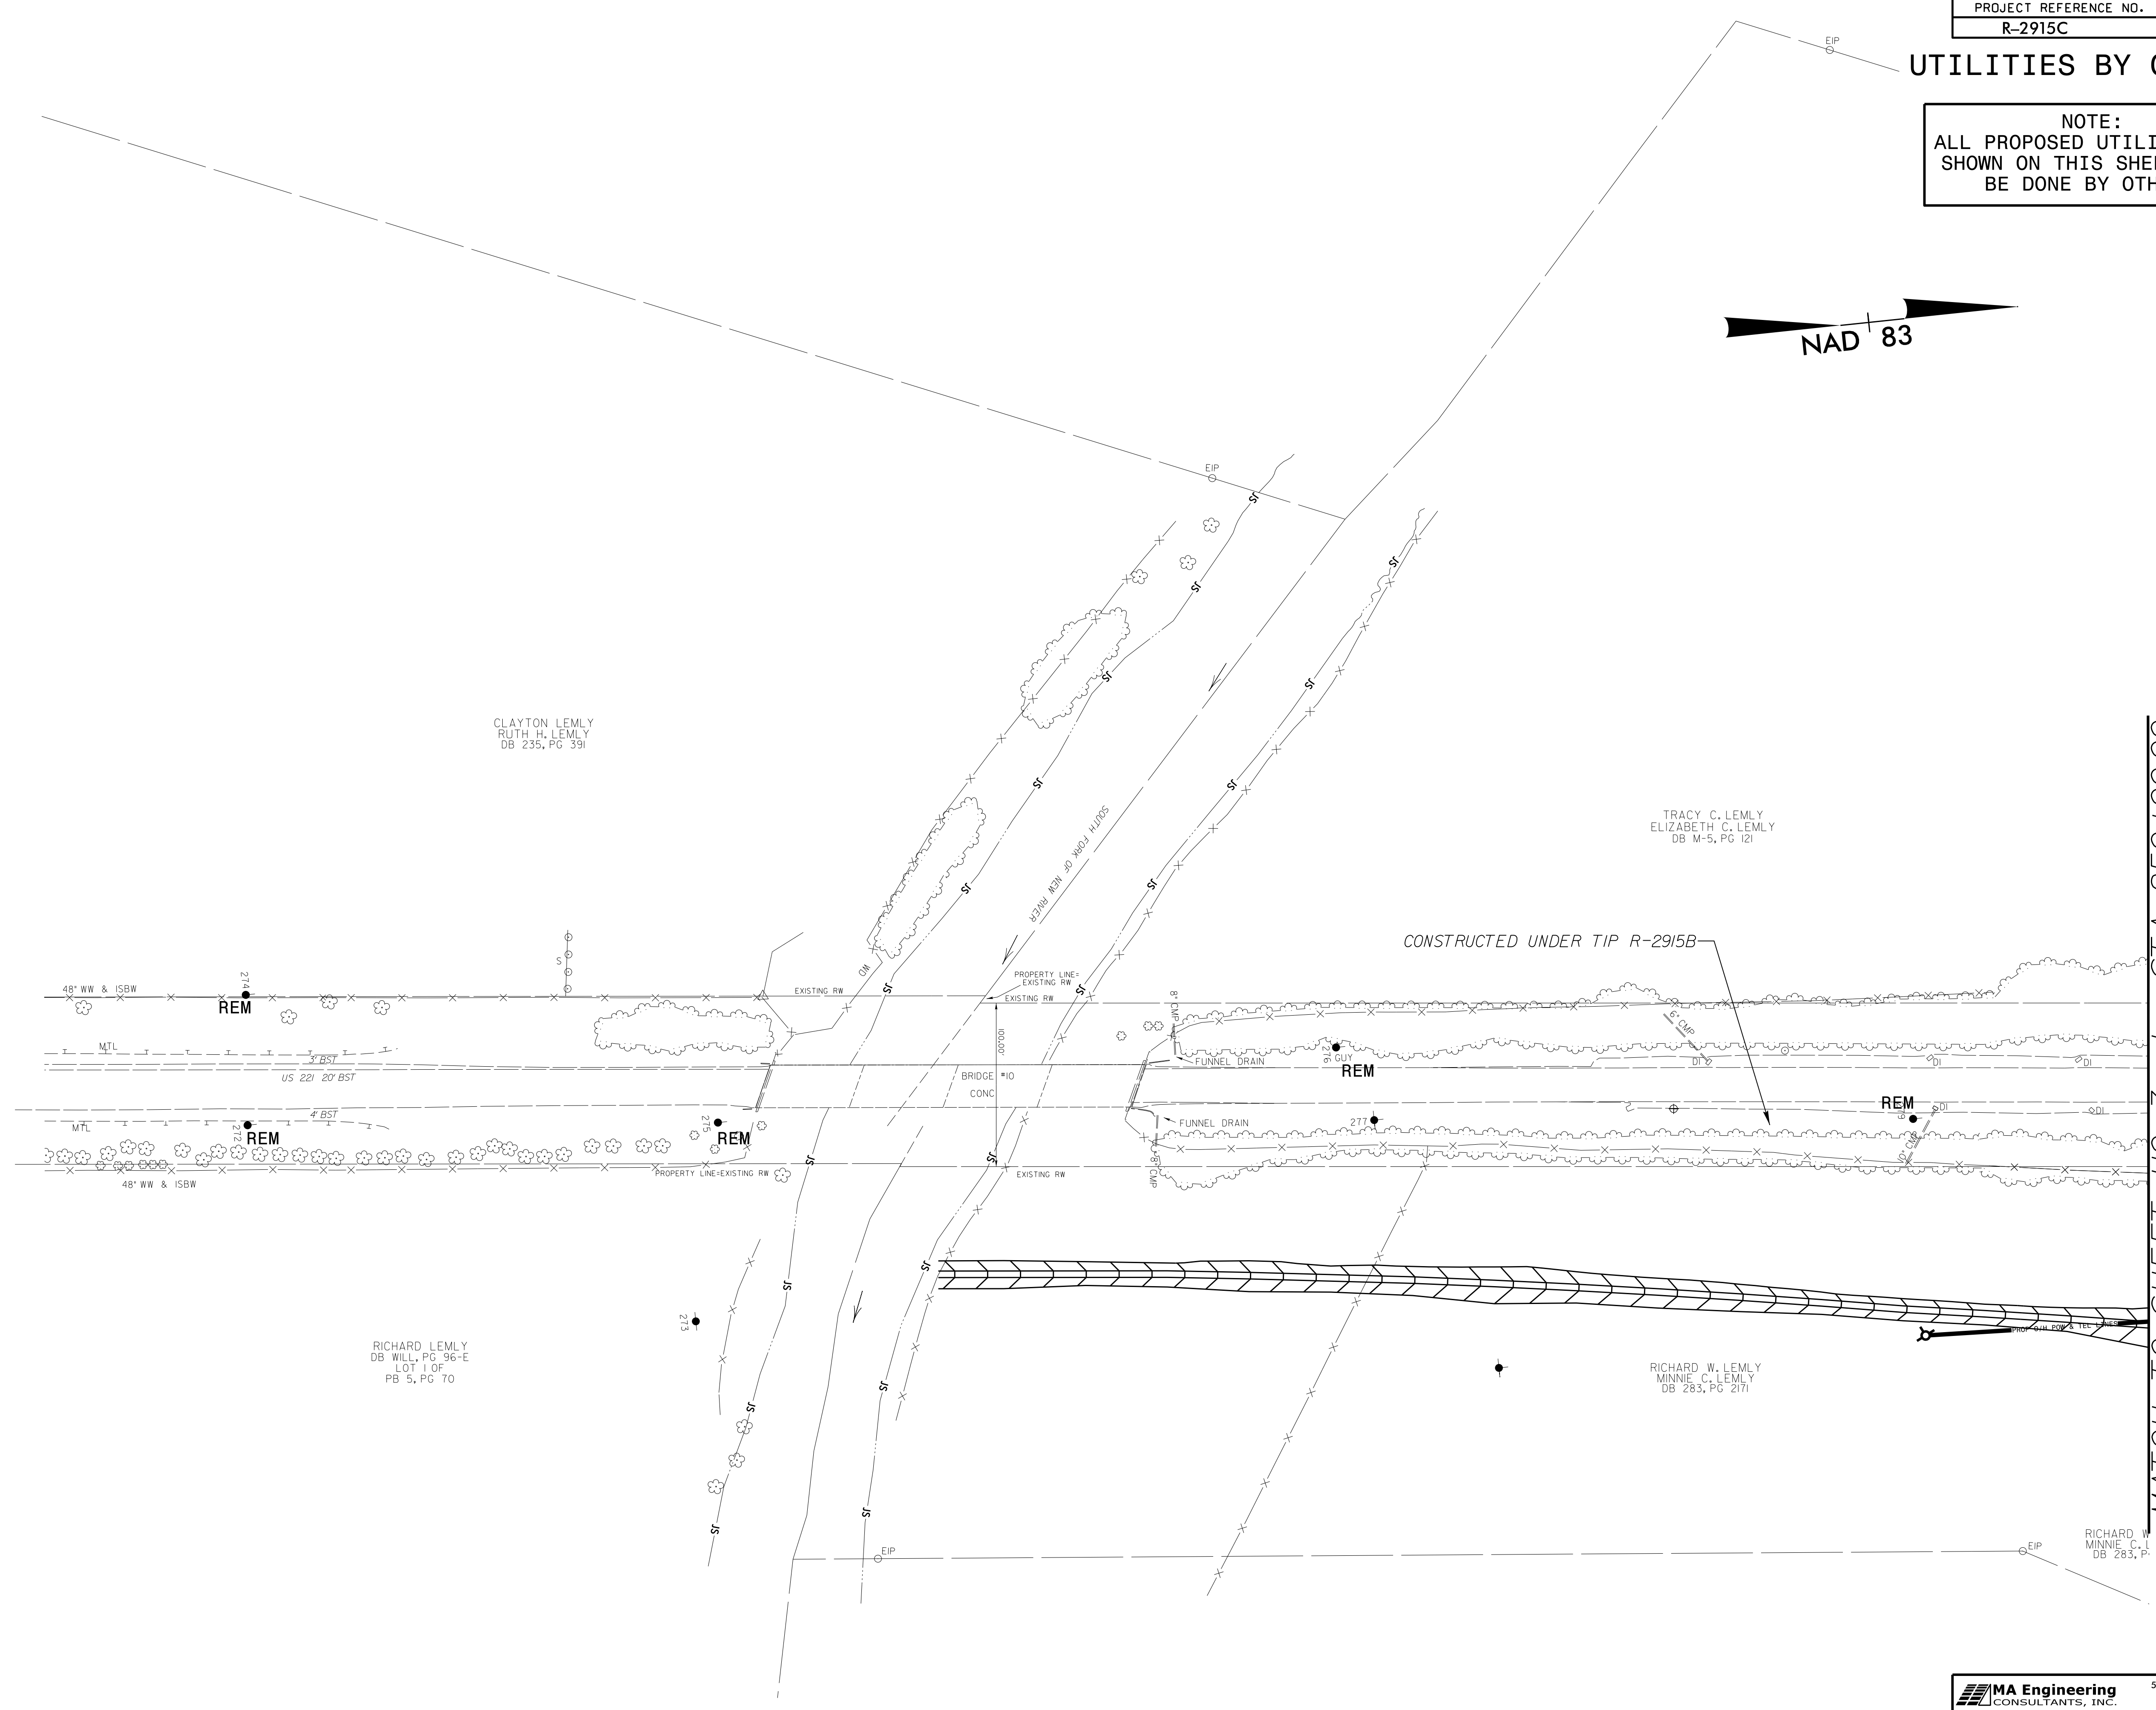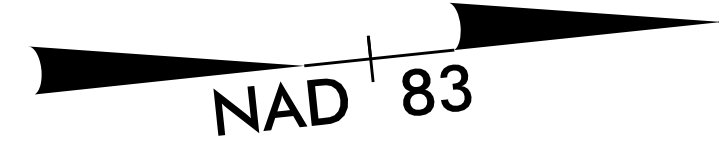


MATCH TO SHEET UO-3 -L- STA. 250+00.00

5/14/99  
7/5/2016  
\\082\IR-2915\Drawings\Road\UO-2\psh.dgn

### UTILITIES BY OTHERS


NOTE:  
ALL PROPOSED UTILITY WORK  
SHOWN ON THIS SHEET WILL  
BE DONE BY OTHERS

Existing buried phone lines  
will be abandoned and  
attached BREMC poles

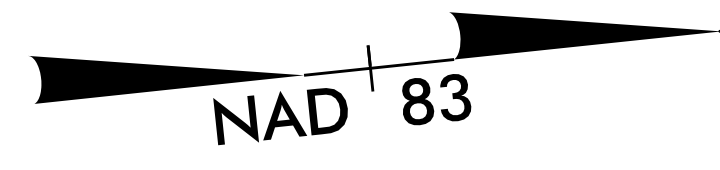

MATCH TO SHEET UO-2 -L- STA. 250+00.00

MATCH TO SHEET UO-4 -L- STA. 265+00.00


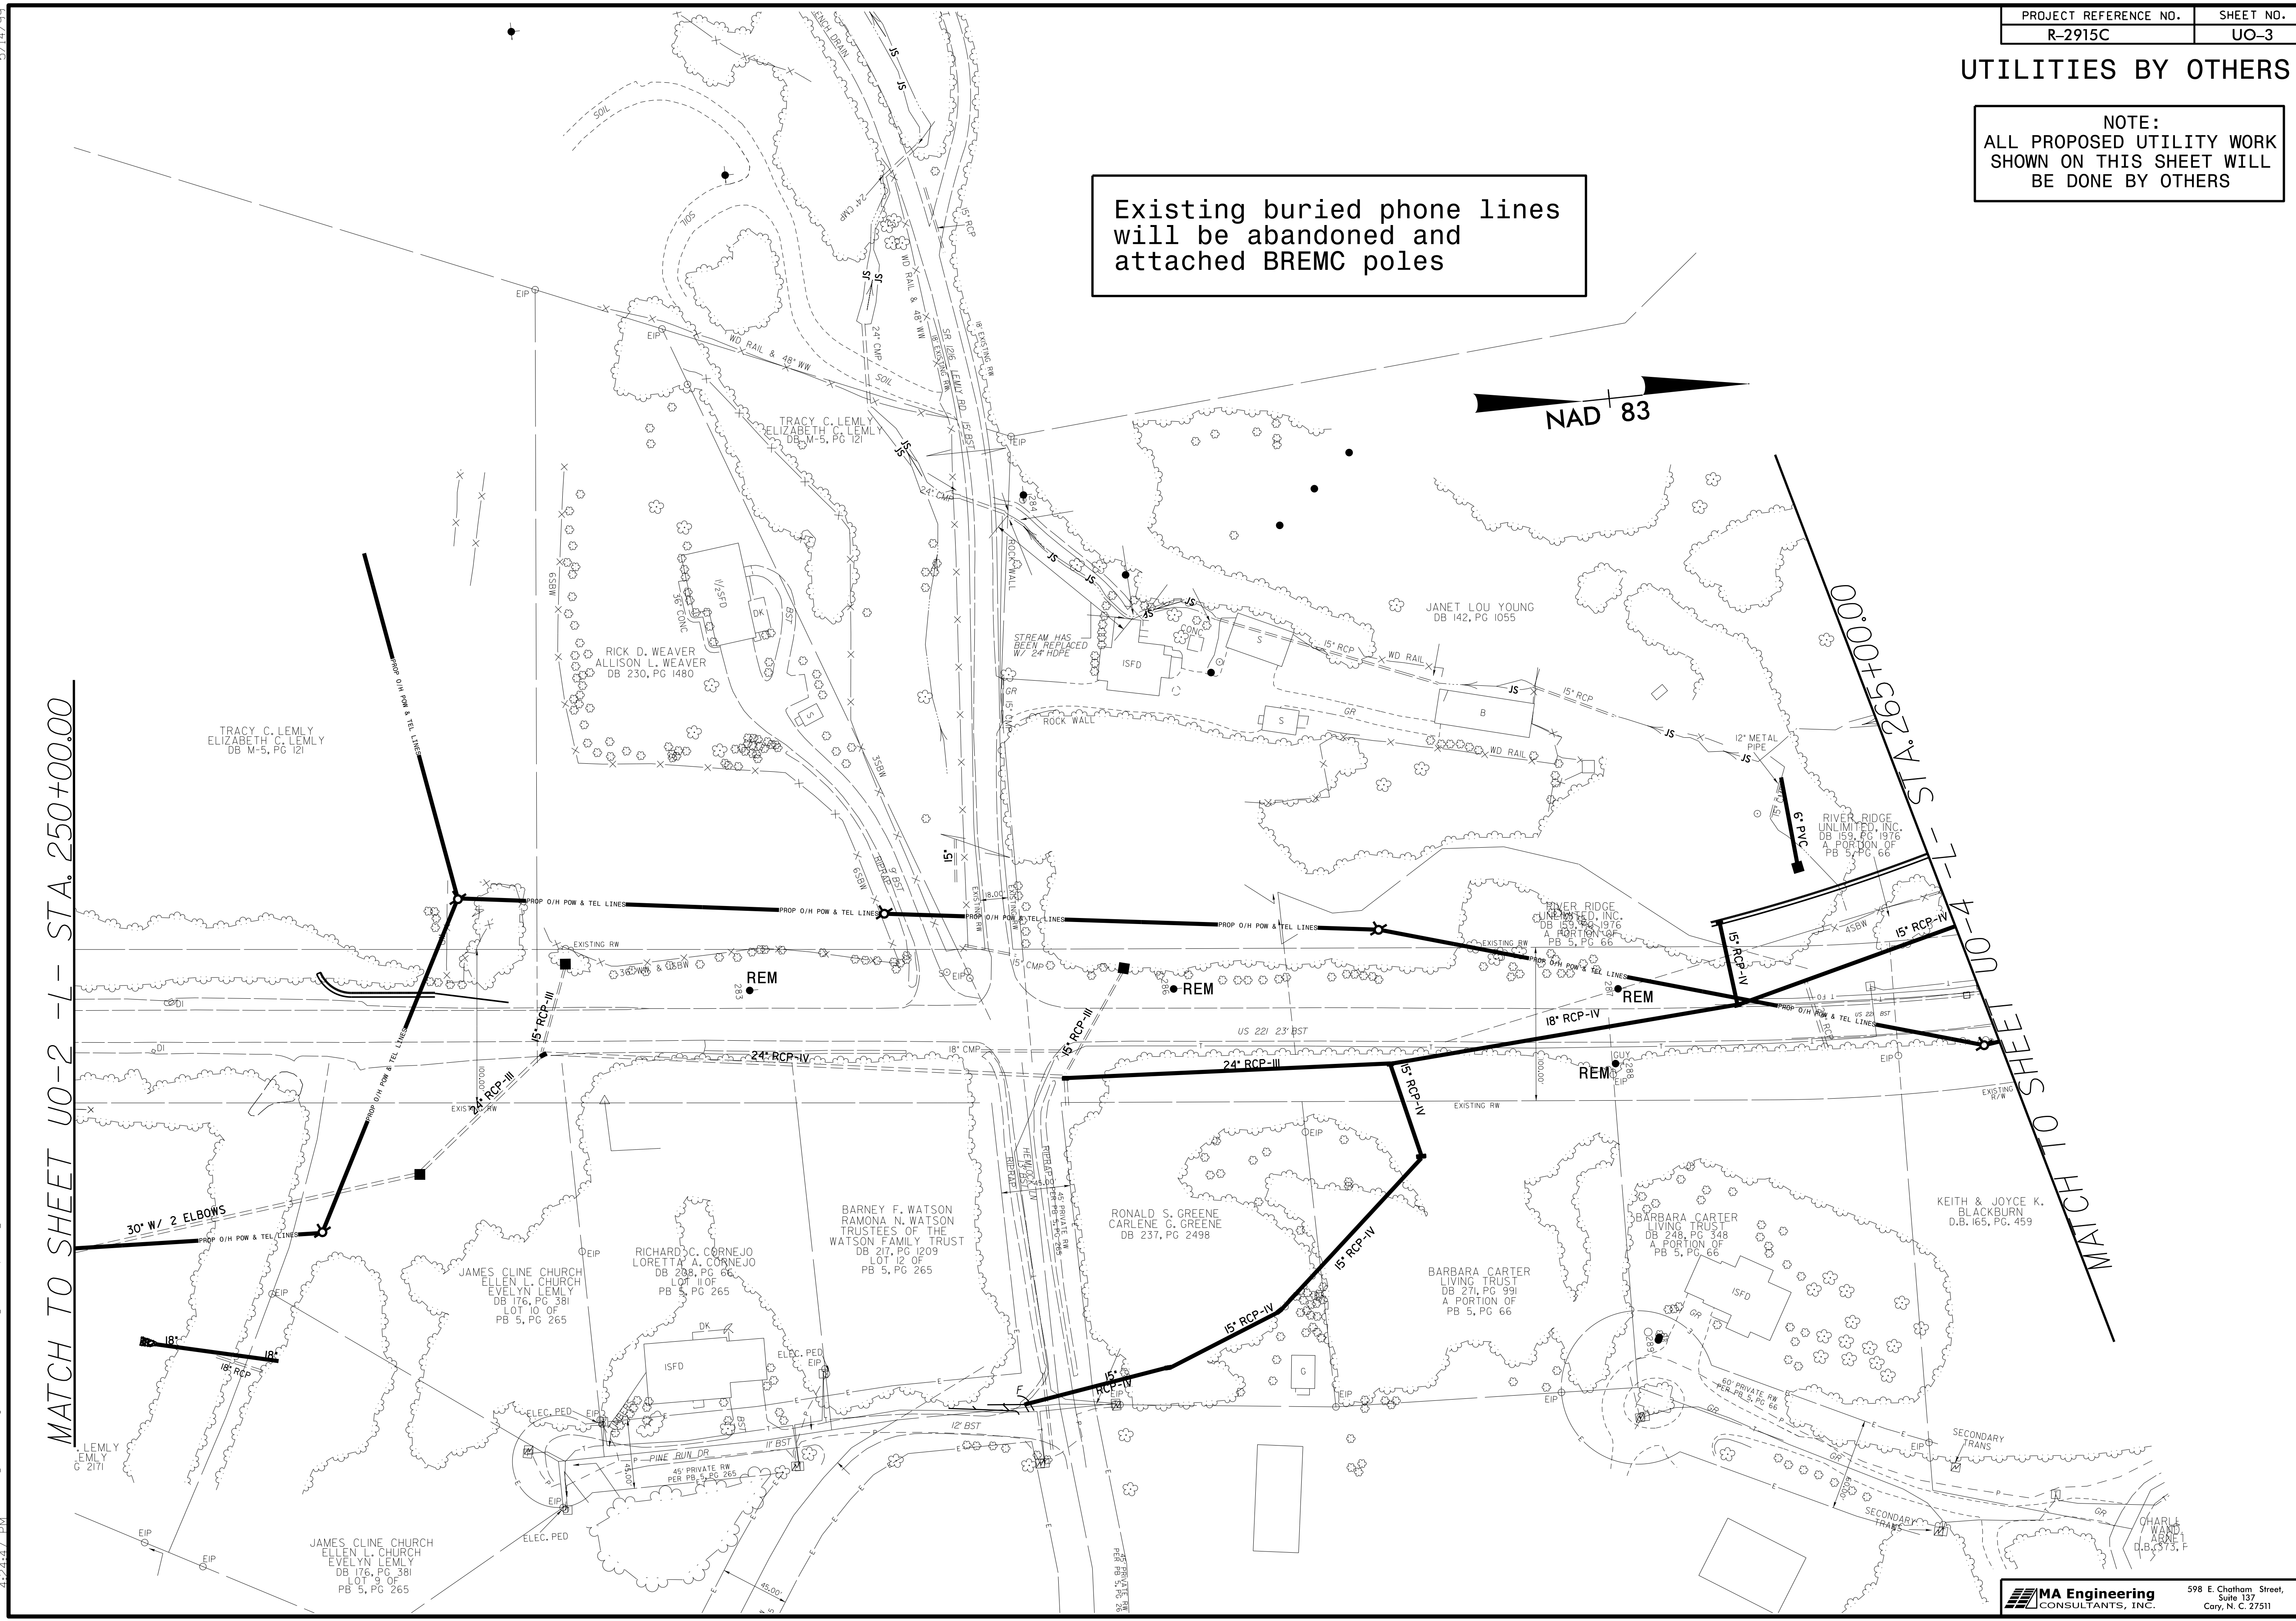


5/14/99  
7/5/2016  
\\082\ir-2915\c\ut\p\proj\2915\c\ut\rdy5\UO3\_psh.dgn

### UTILITIES BY OTHERS

NOTE:  
ALL PROPOSED UTILITY WORK  
SHOWN ON THIS SHEET WILL  
BE DONE BY OTHERS

Existing buried phone lines  
will be abandoned and  
attached BREMC poles

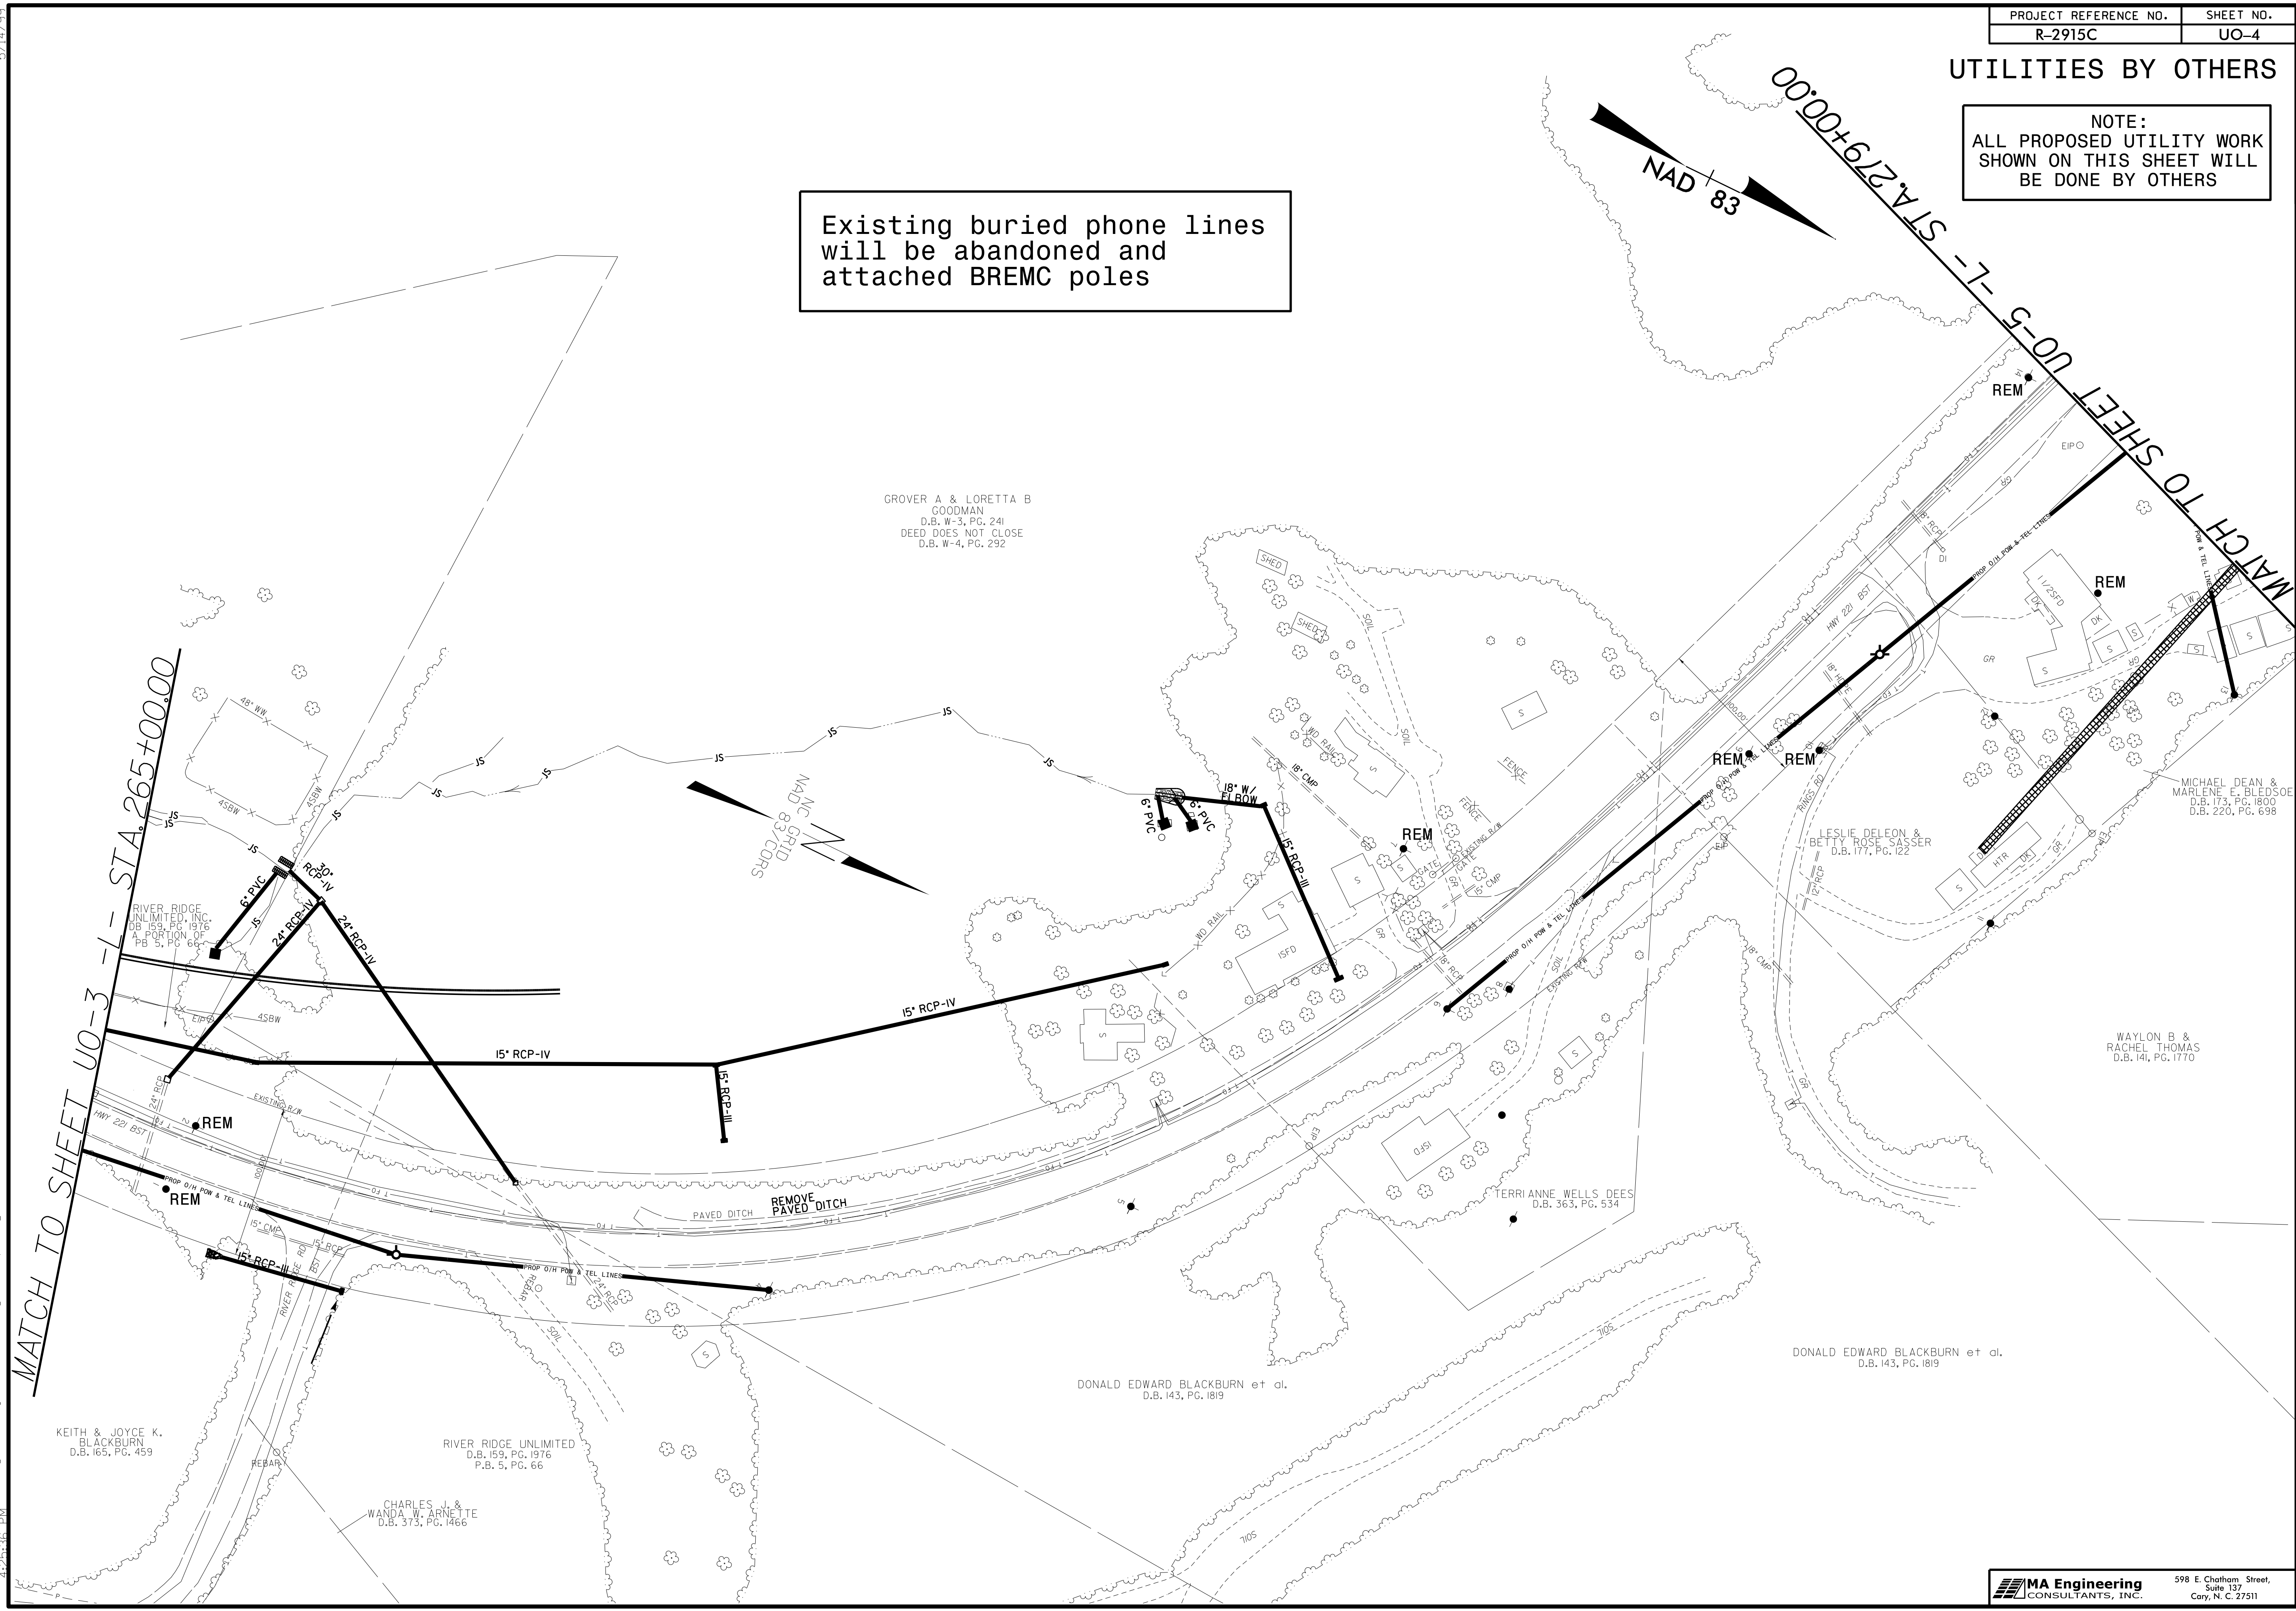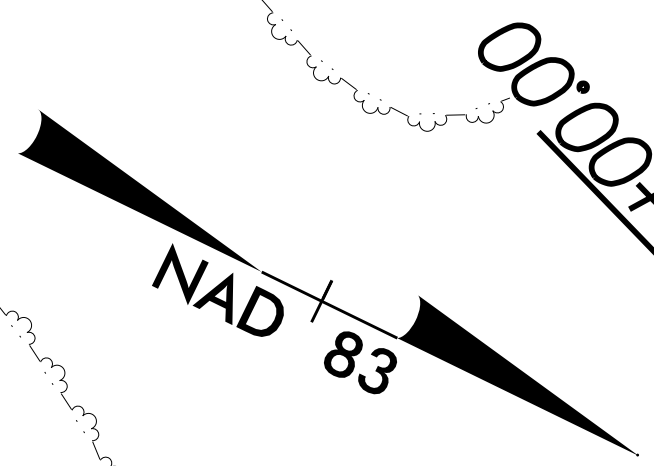

GROVER A & LORETTA B  
GOODMAN  
D.B. W-3, PG. 241  
DEED DOES NOT CLOSE  
D.B. W-4, PG. 292

RIVER RIDGE  
UNLIMITED, INC.  
D.B. 159, PG. 1976  
A PORTION OF  
P.B. 5, PG. 66

KEITH & JOYCE K.  
BLACKBURN  
D.B. 165, PG. 459

RIVER RIDGE UNLIMITED  
D.B. 159, PG. 1976  
P.B. 5, PG. 66

CHARLES J. &  
WANDA W. ARNETTE  
D.B. 373, PG. 1466

DONALD EDWARD BLACKBURN et al.  
D.B. 143, PG. 1819

TERRI ANNE WELLS DEES  
D.B. 363, PG. 534

DONALD EDWARD BLACKBURN et al.  
D.B. 143, PG. 1819

WAYLON B. &  
RACHEL THOMAS  
D.B. 141, PG. 1770

LESLIE DELEON &  
BETTY ROSE SASSER  
D.B. 177, PG. 122


MICHAEL DEAN &  
MARLENE E. BLEDSOE  
D.B. 173, PG. 1800  
D.B. 220, PG. 698

5/14/99  
 7/5/2016  
 N:\082\IR-2915C\Drawings\RD\UO-4.psh.dgn

### UTILITIES BY OTHERS


NOTE:  
ALL PROPOSED UTILITY WORK  
SHOWN ON THIS SHEET WILL  
BE DONE BY OTHERS

Existing buried phone lines  
will be abandoned and  
attached BREMC poles

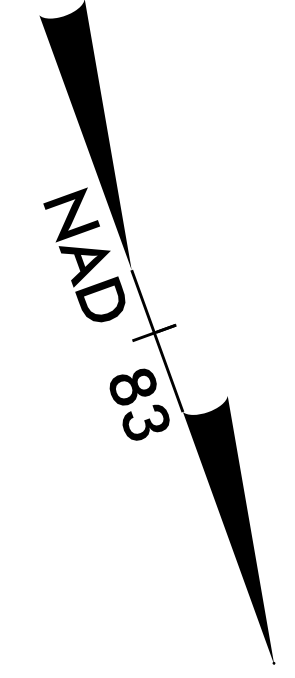

MATCH TO SHEET UO-4 -1- STA. 279+00.00


MATCH TO SHEET UO-6 -1- STA. 291+00.00

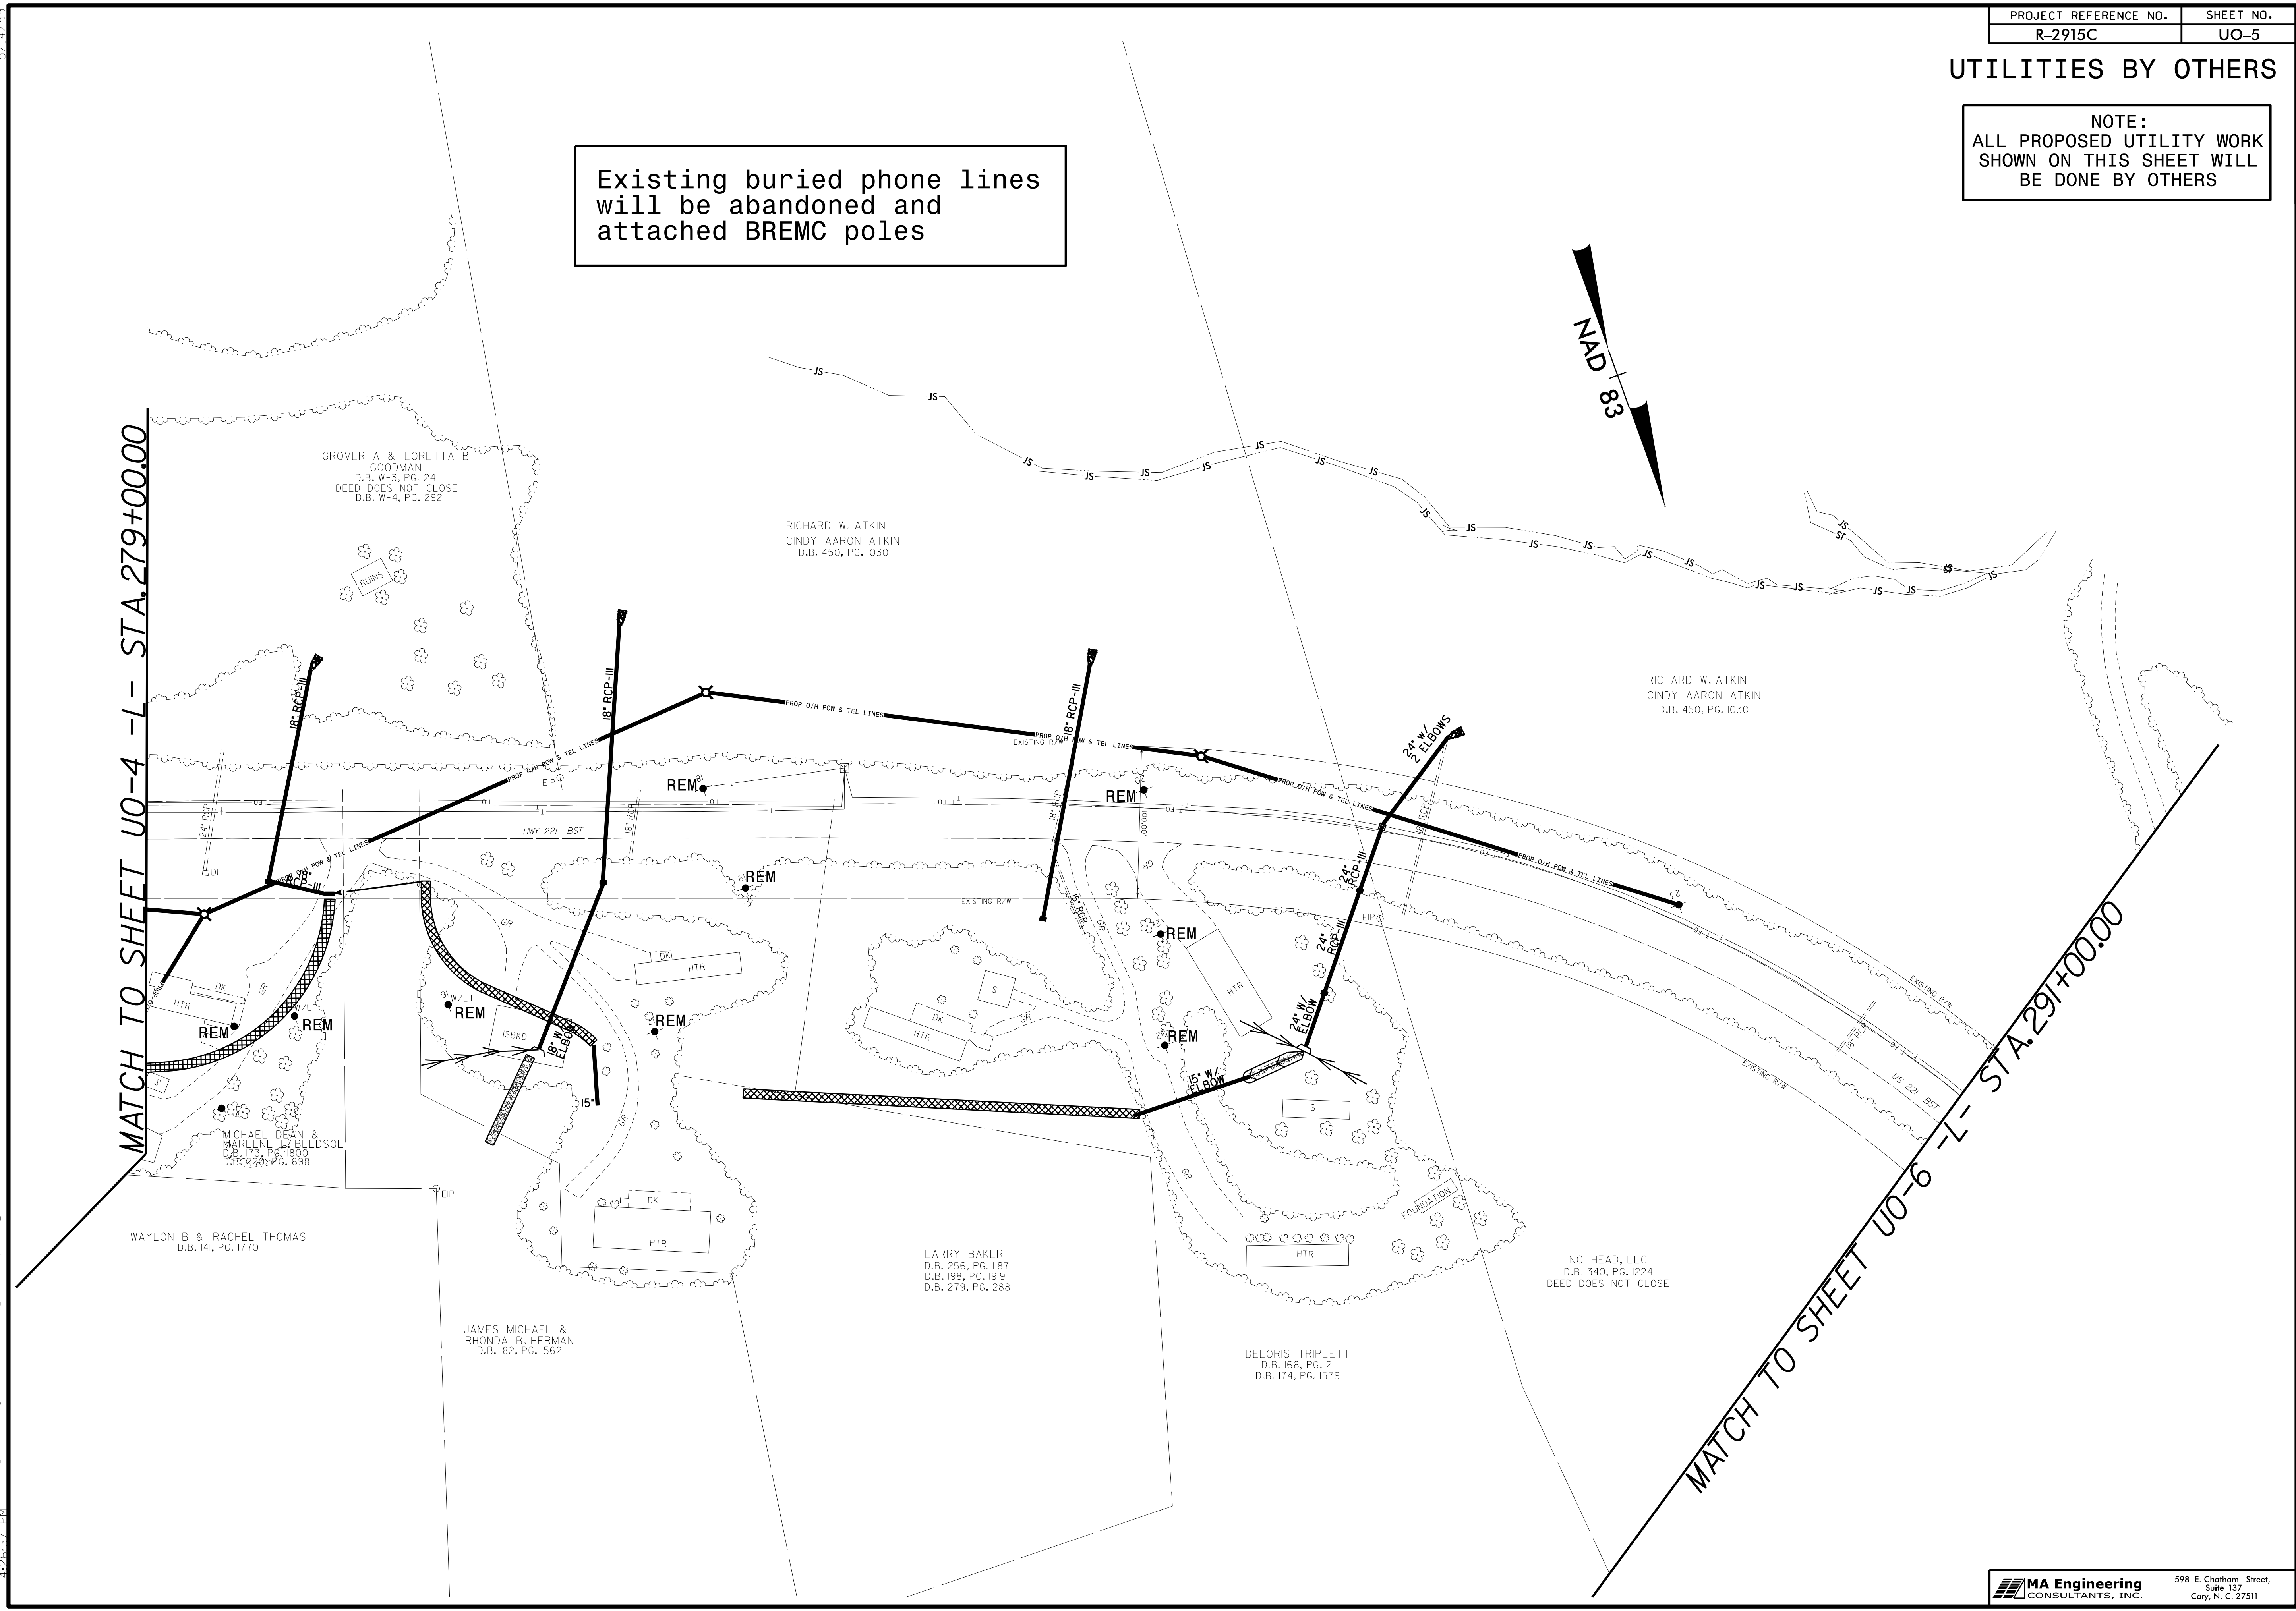


5/14/99  
7/5/2016  
\\082\IR-2915C\Drawings\UO-5\UO5\_psh.dgn

**UTILITIES BY OTHERS**

NOTE:  
ALL PROPOSED UTILITY WORK  
SHOWN ON THIS SHEET WILL  
BE DONE BY OTHERS

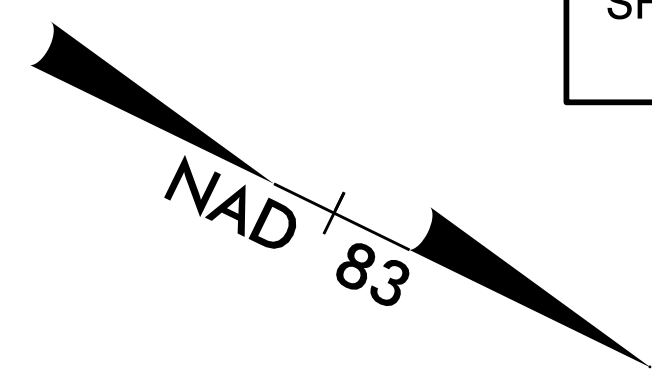

Existing buried phone lines  
will be abandoned and  
attached BREMC poles

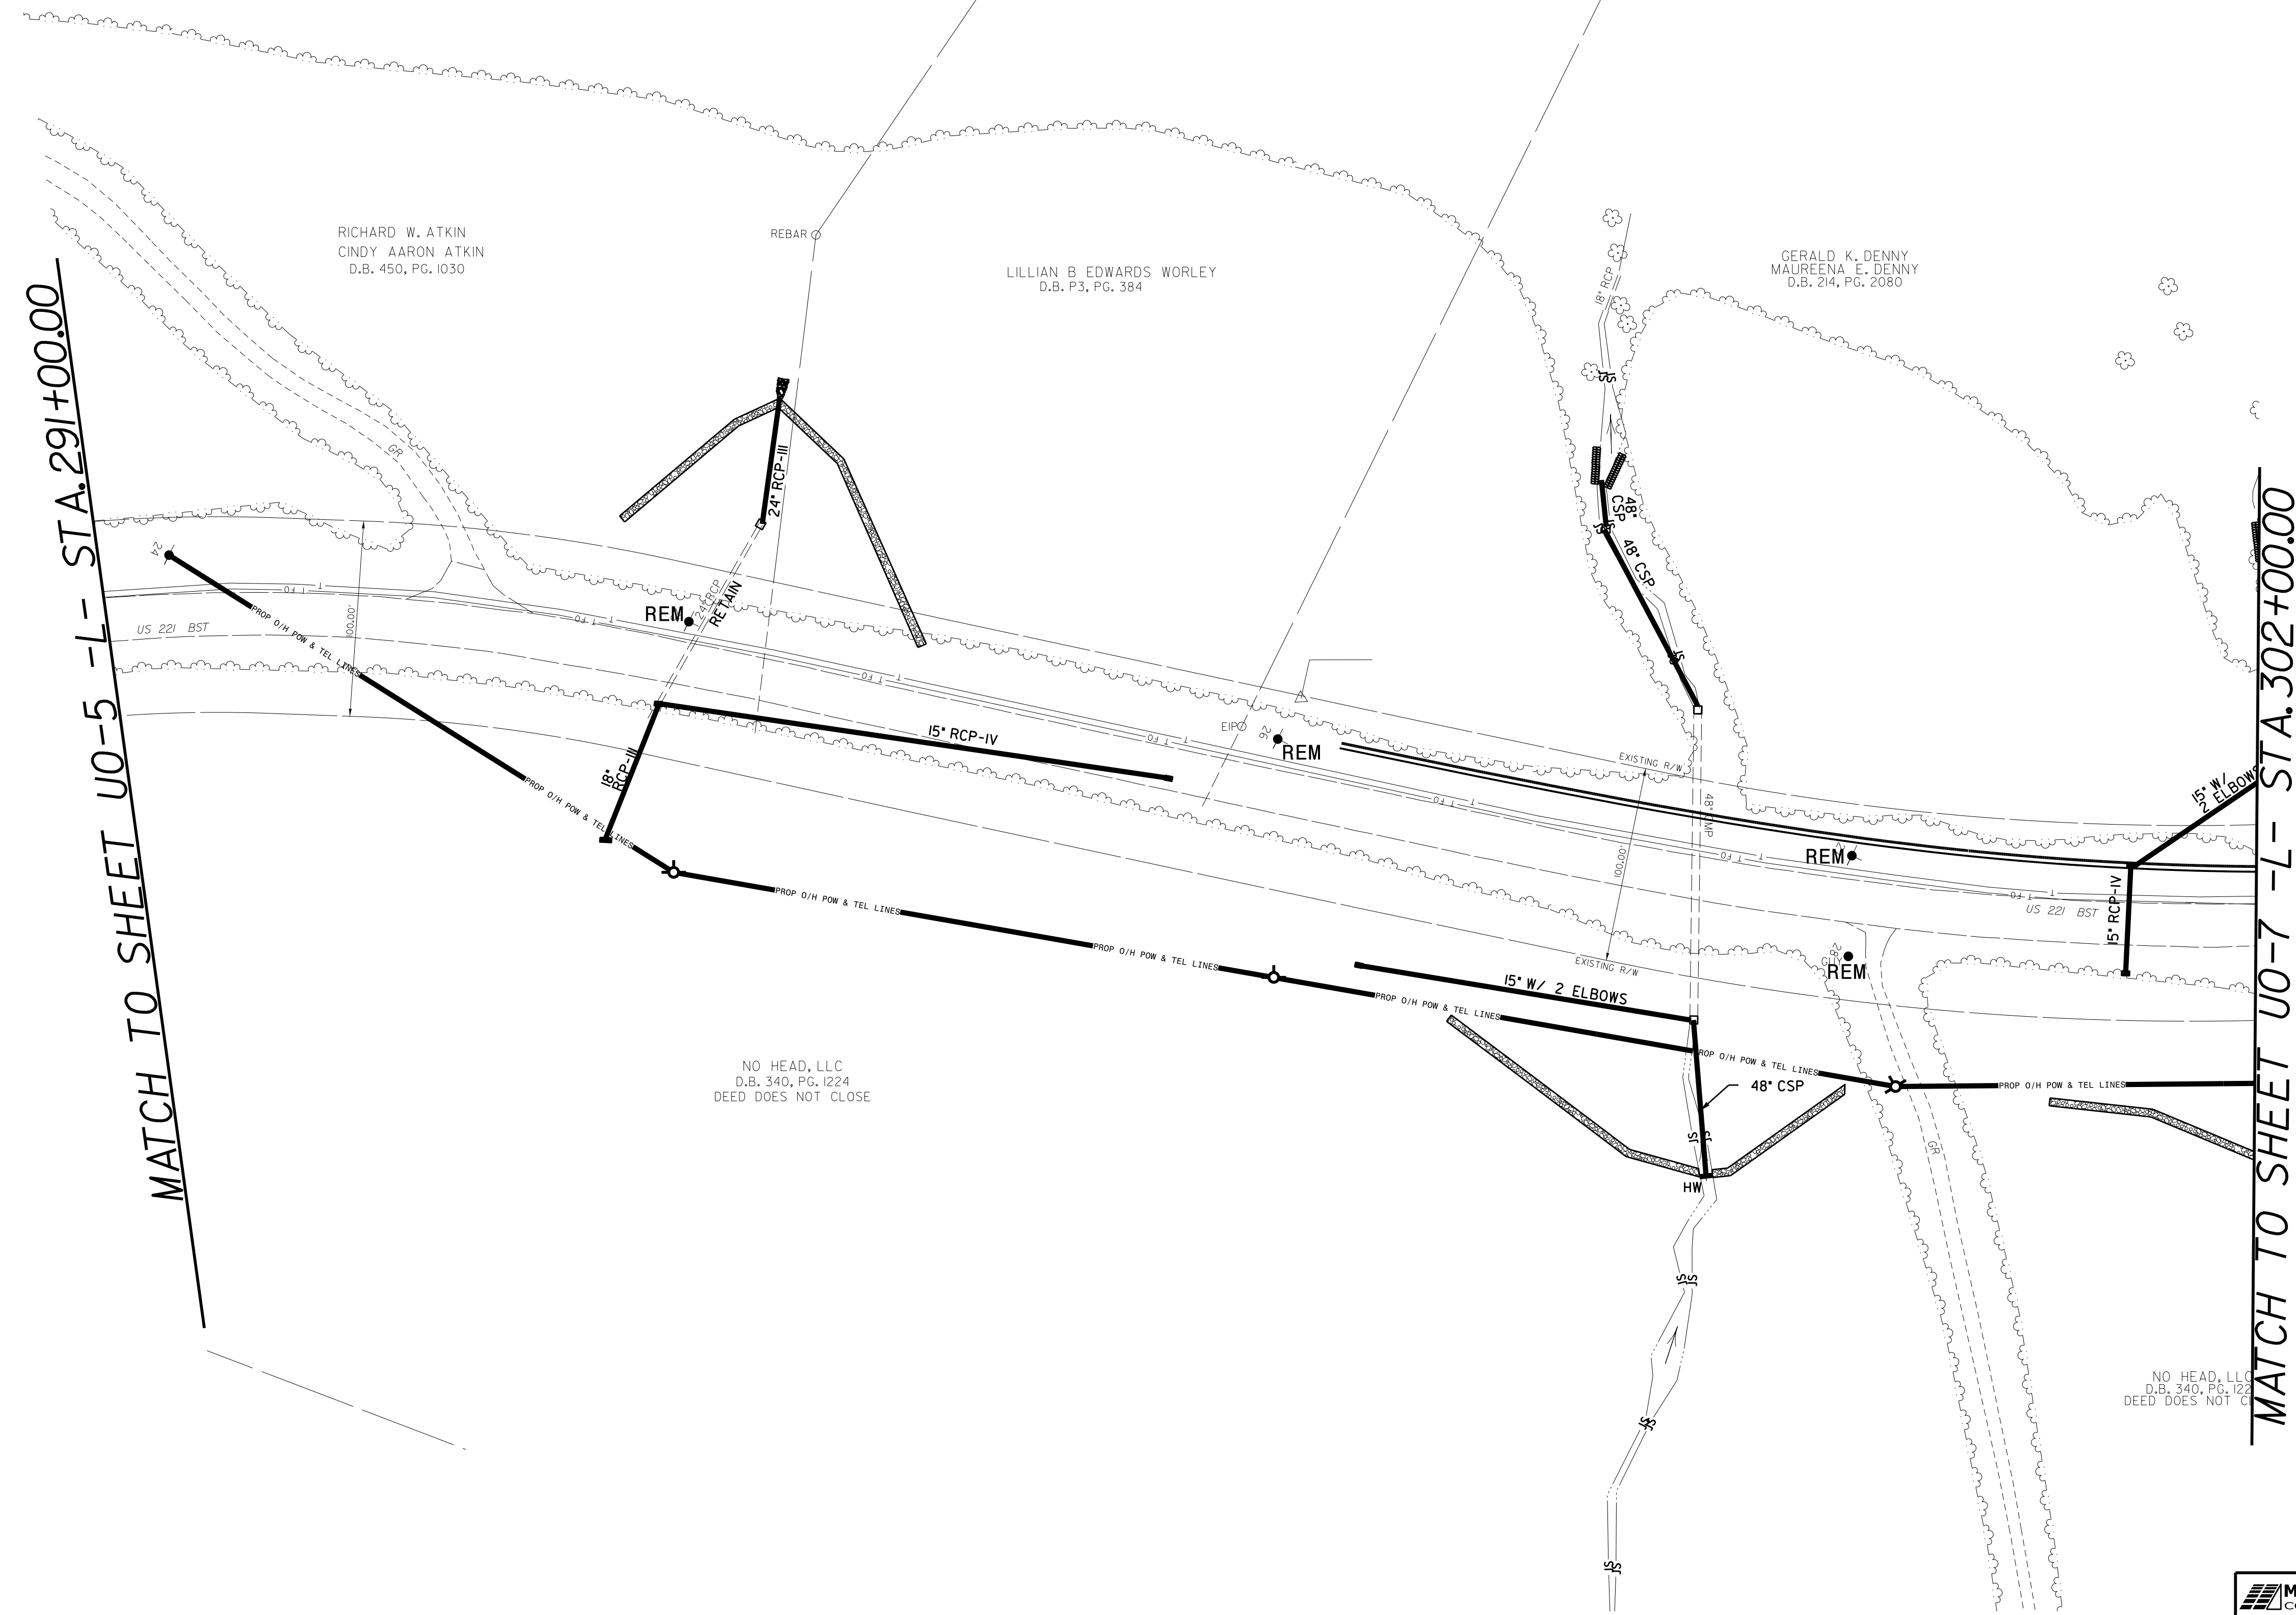

MATCH TO SHEET UO-5 -L- STA. 291+00.00

MATCH TO SHEET UO-7 -L- STA. 302+00.00

RICHARD W. ATKIN  
CINDY AARON ATKIN  
D.B. 450, PG. 1030

LILLIAN B EDWARDS WORLEY  
D.B. P3, PG. 384

GERALD K. DENNY  
MAUREENA E. DENNY  
D.B. 214, PG. 2080

NO HEAD, LLC  
D.B. 340, PG. 1224  
DEED DOES NOT CLOSE


NO HEAD, LLC  
D.B. 340, PG. 1224  
DEED DOES NOT C

5/14/99  
7/5/2016  
\\082\IR-2915C\Drawings\RDY\Ut\Proj\RDY\15C\ut\_rdy8\_U06\_psh.dgn

UTILITIES BY OTHERS

NOTE:  
ALL PROPOSED UTILITY WORK  
SHOWN ON THIS SHEET WILL  
BE DONE BY OTHERS


Existing buried phone lines  
will be abandoned and  
attached BREMC poles

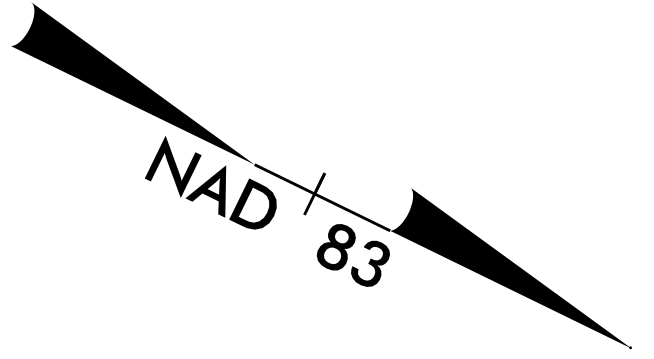

MATCH TO SHEET UO-6 -L- STA.302+00.00

MATCH TO SHEET UO-8 -L- STA.316+00.00

MATCH TO SHEET UO-20 -Y4- STA.13+00

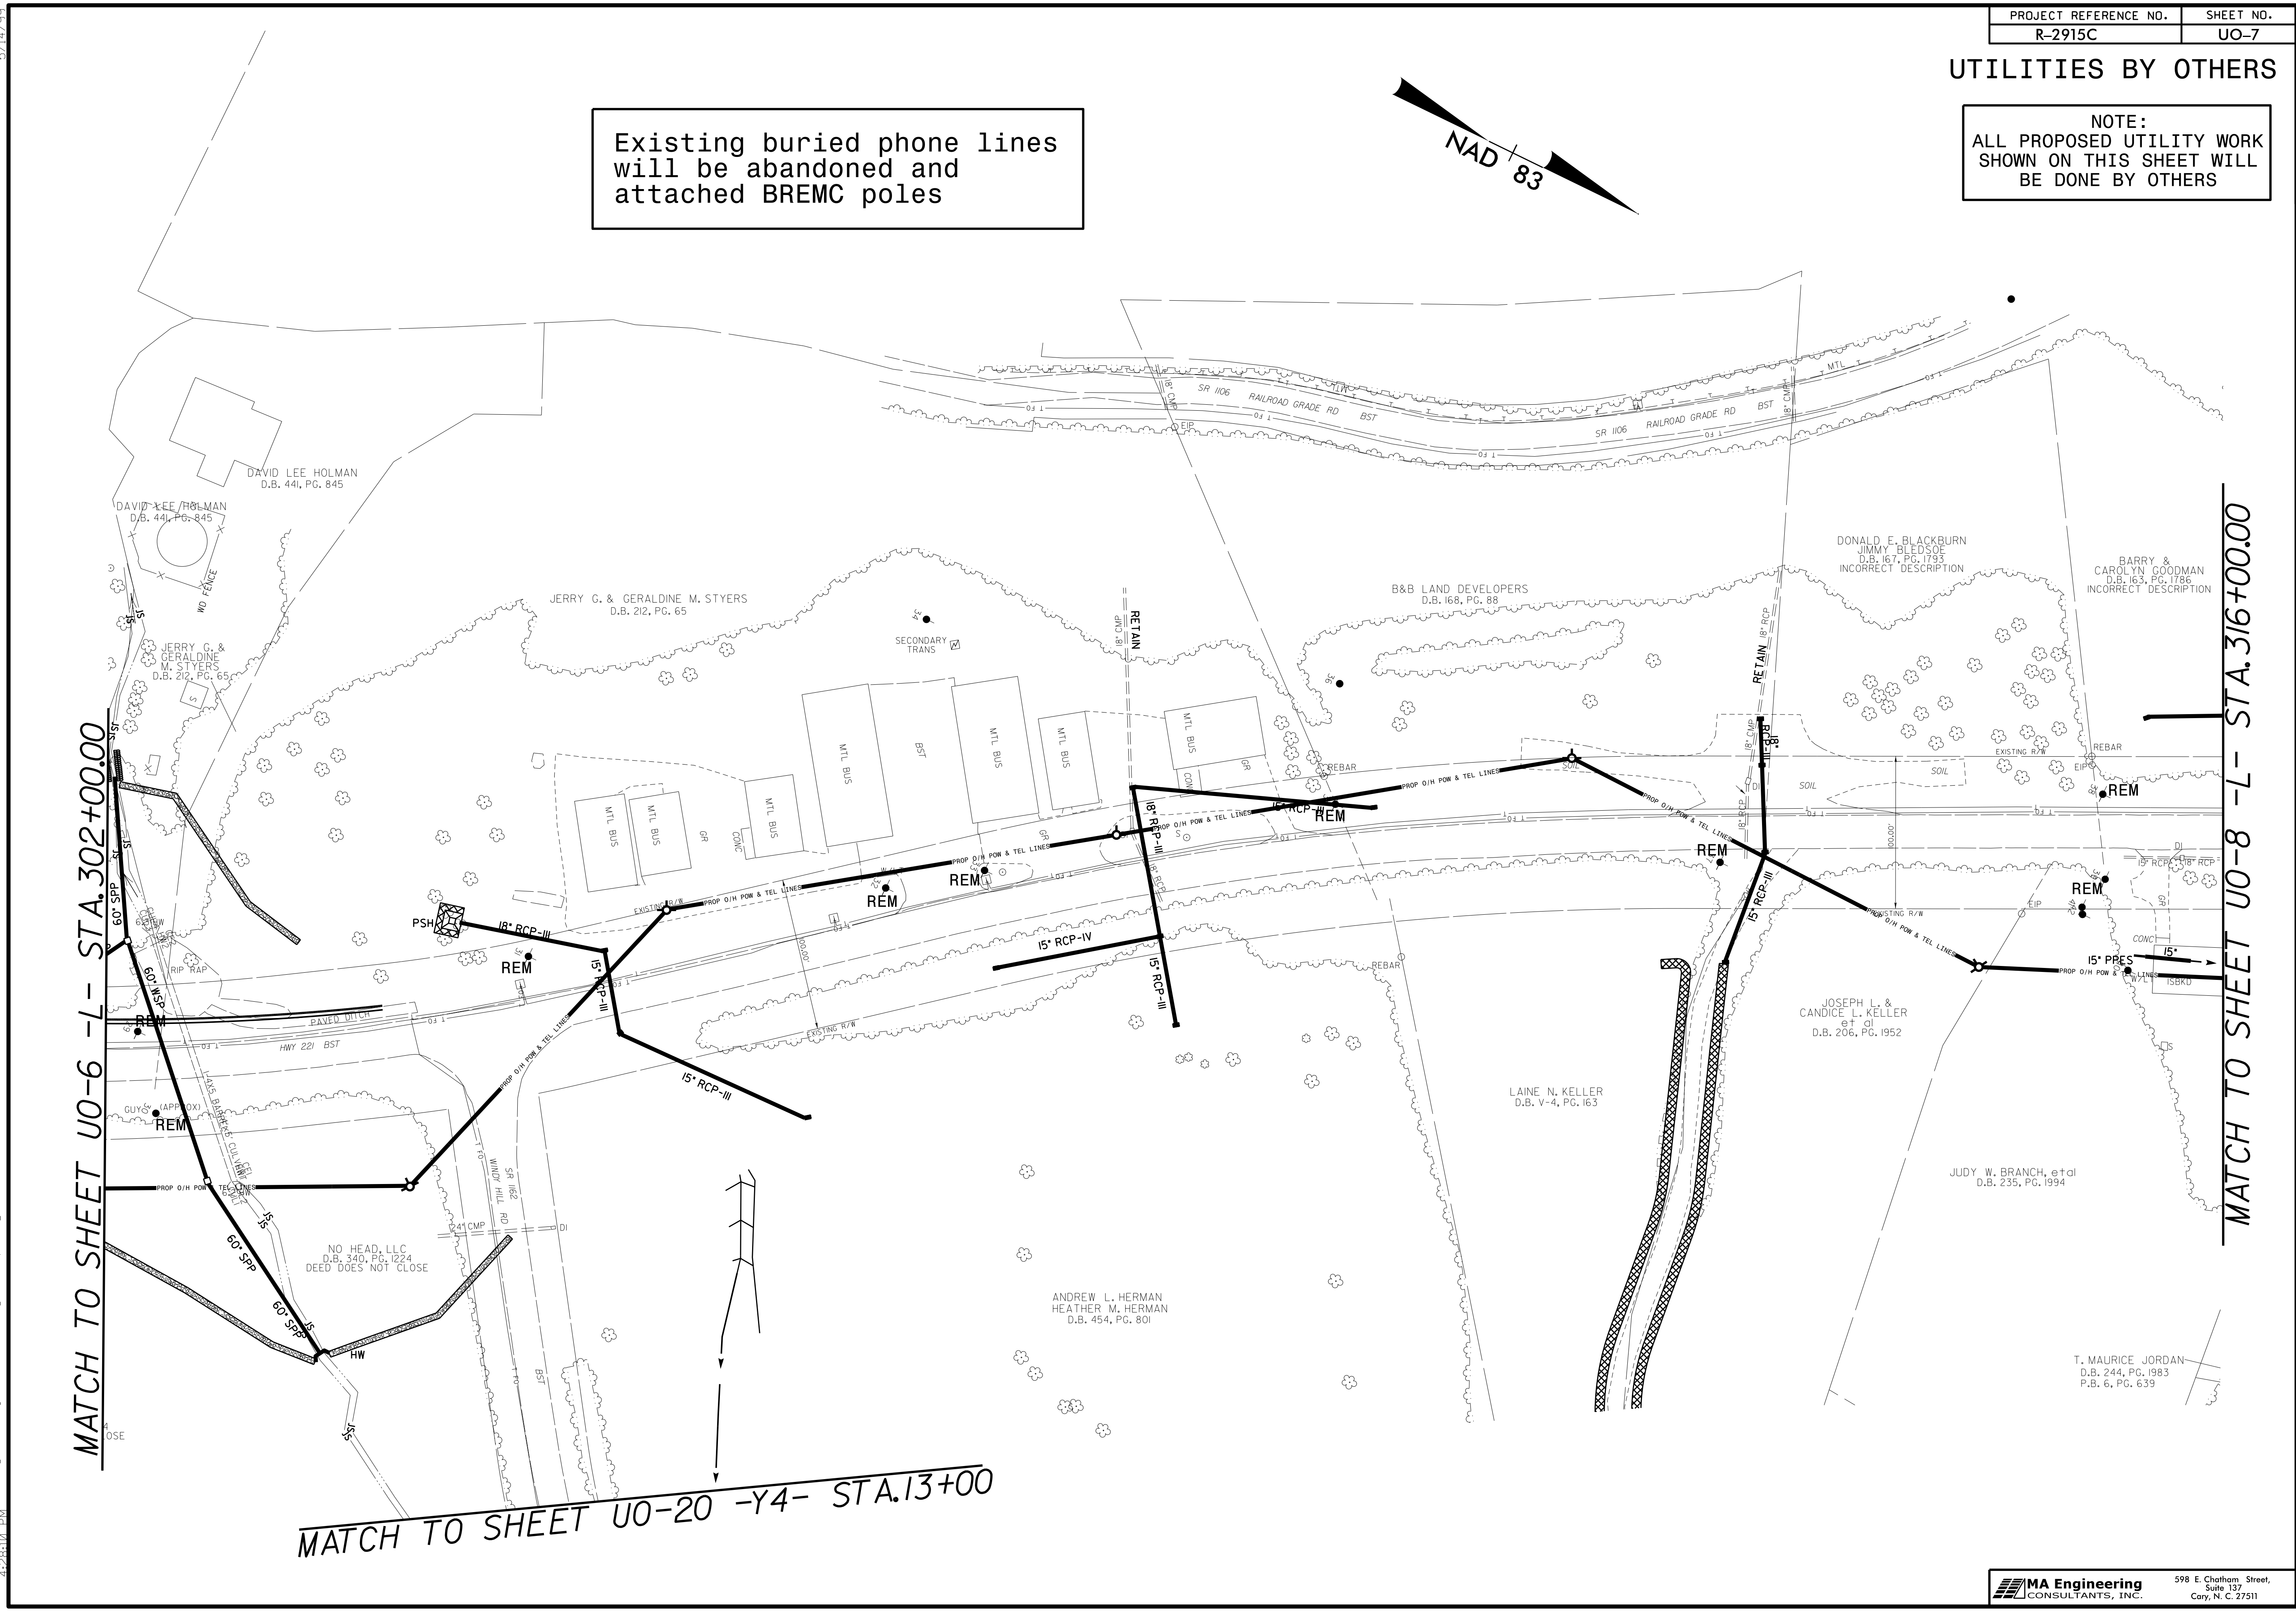


5/14/99  
 7/5/2016  
 \082\IR-2915C\Drawings\UO-7\UO7\_psh.dgn



### UTILITIES BY OTHERS


NOTE:  
ALL PROPOSED UTILITY WORK  
SHOWN ON THIS SHEET WILL  
BE DONE BY OTHERS

Existing buried phone lines  
will be abandoned and  
attached BREMC poles

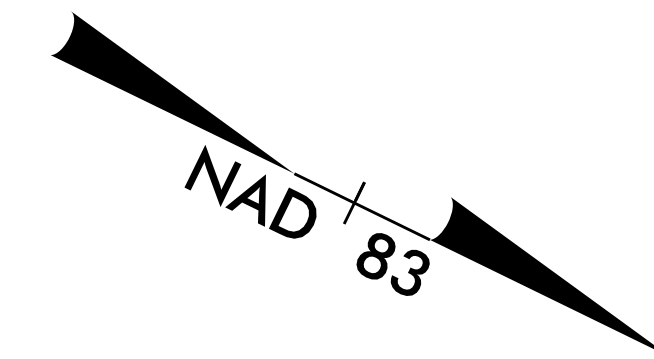

MATCH TO SHEET UO-7 -L- STA. 316+00.00


MATCH TO SHEET UO-9 -L- STA. 330+00.00

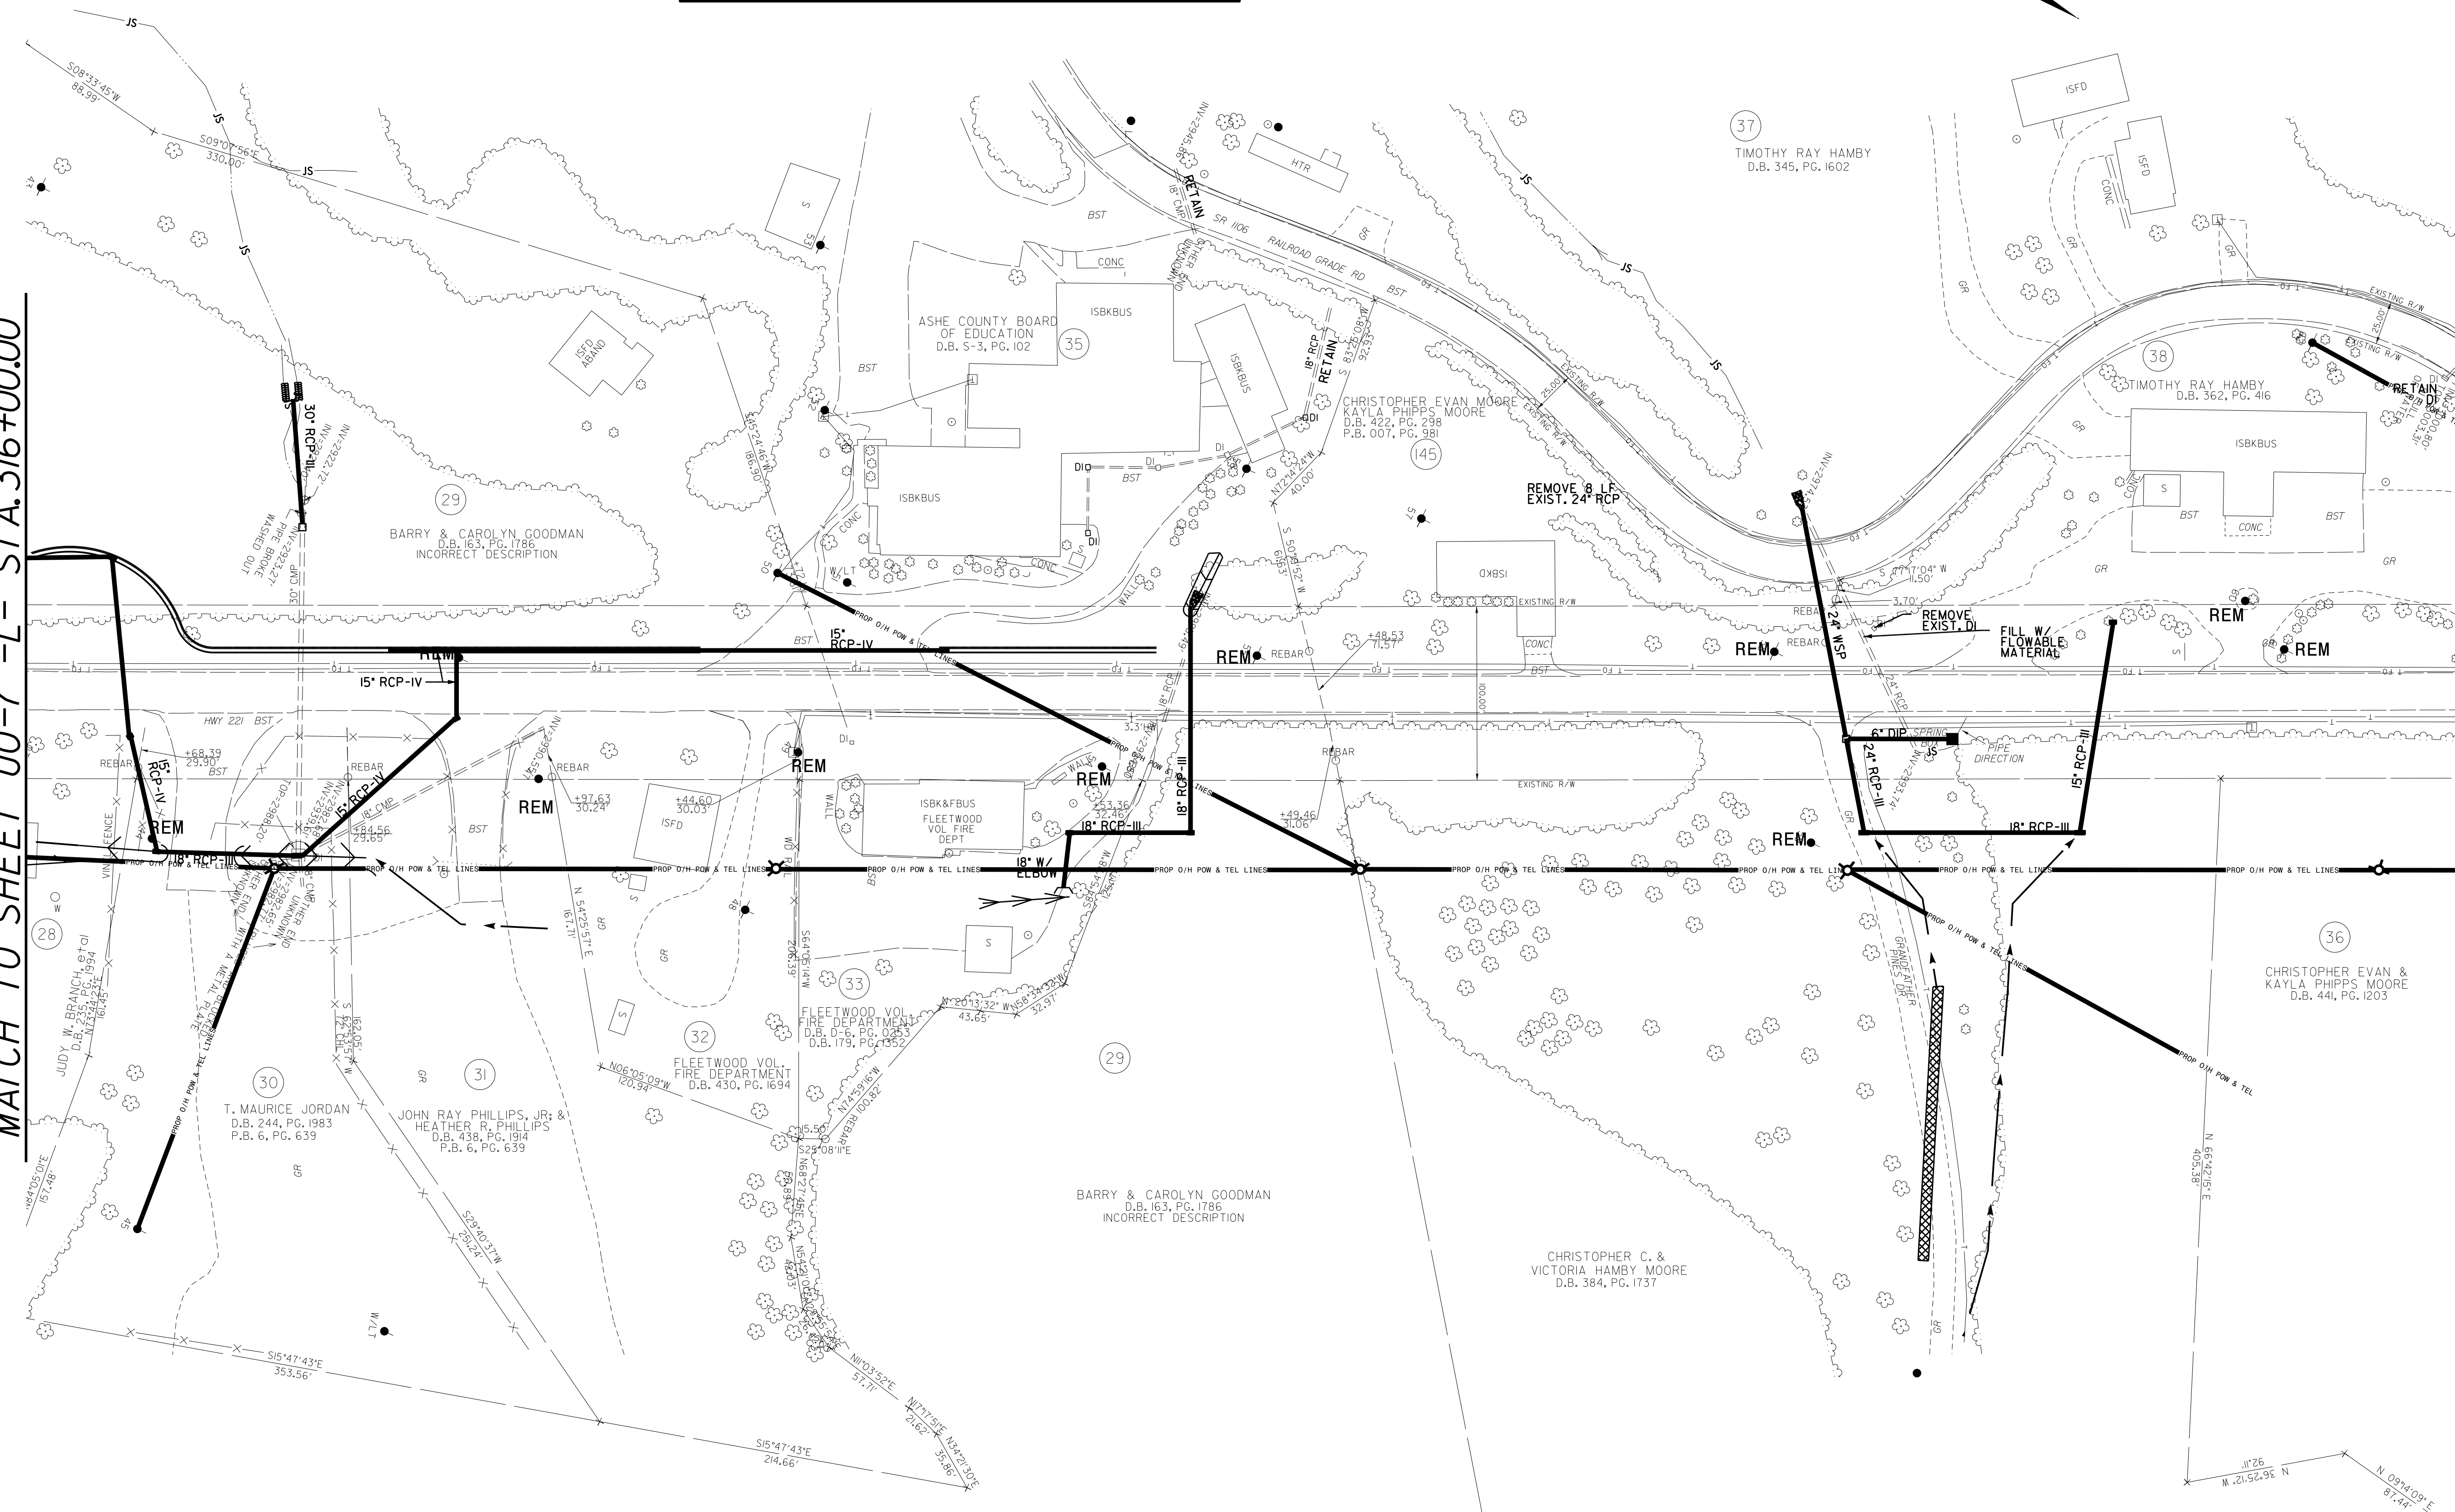

5/14/99  
7/5/2016  
\\082-R-2915C-1-Redy\_Ut-Proj-R2915C-ut-rd\j10\_UO8\_psh.dgn


### UTILITIES BY OTHERS

NOTE:  
ALL PROPOSED UTILITY WORK  
SHOWN ON THIS SHEET WILL  
BE DONE BY OTHERS

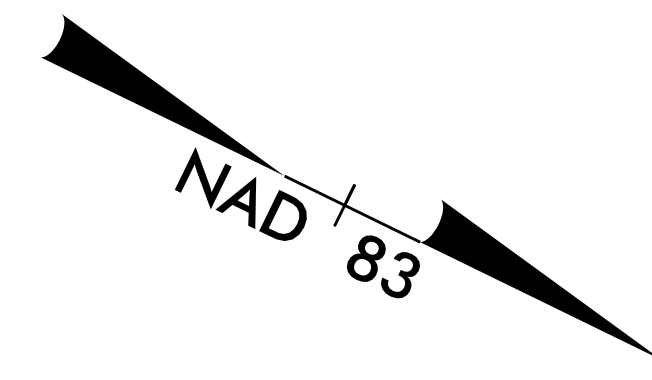

MATCH TO SHEET UO-8 -L- STA. 330+00.00

MATCH TO SHEET UO-10 -L- STA. 344+00.00

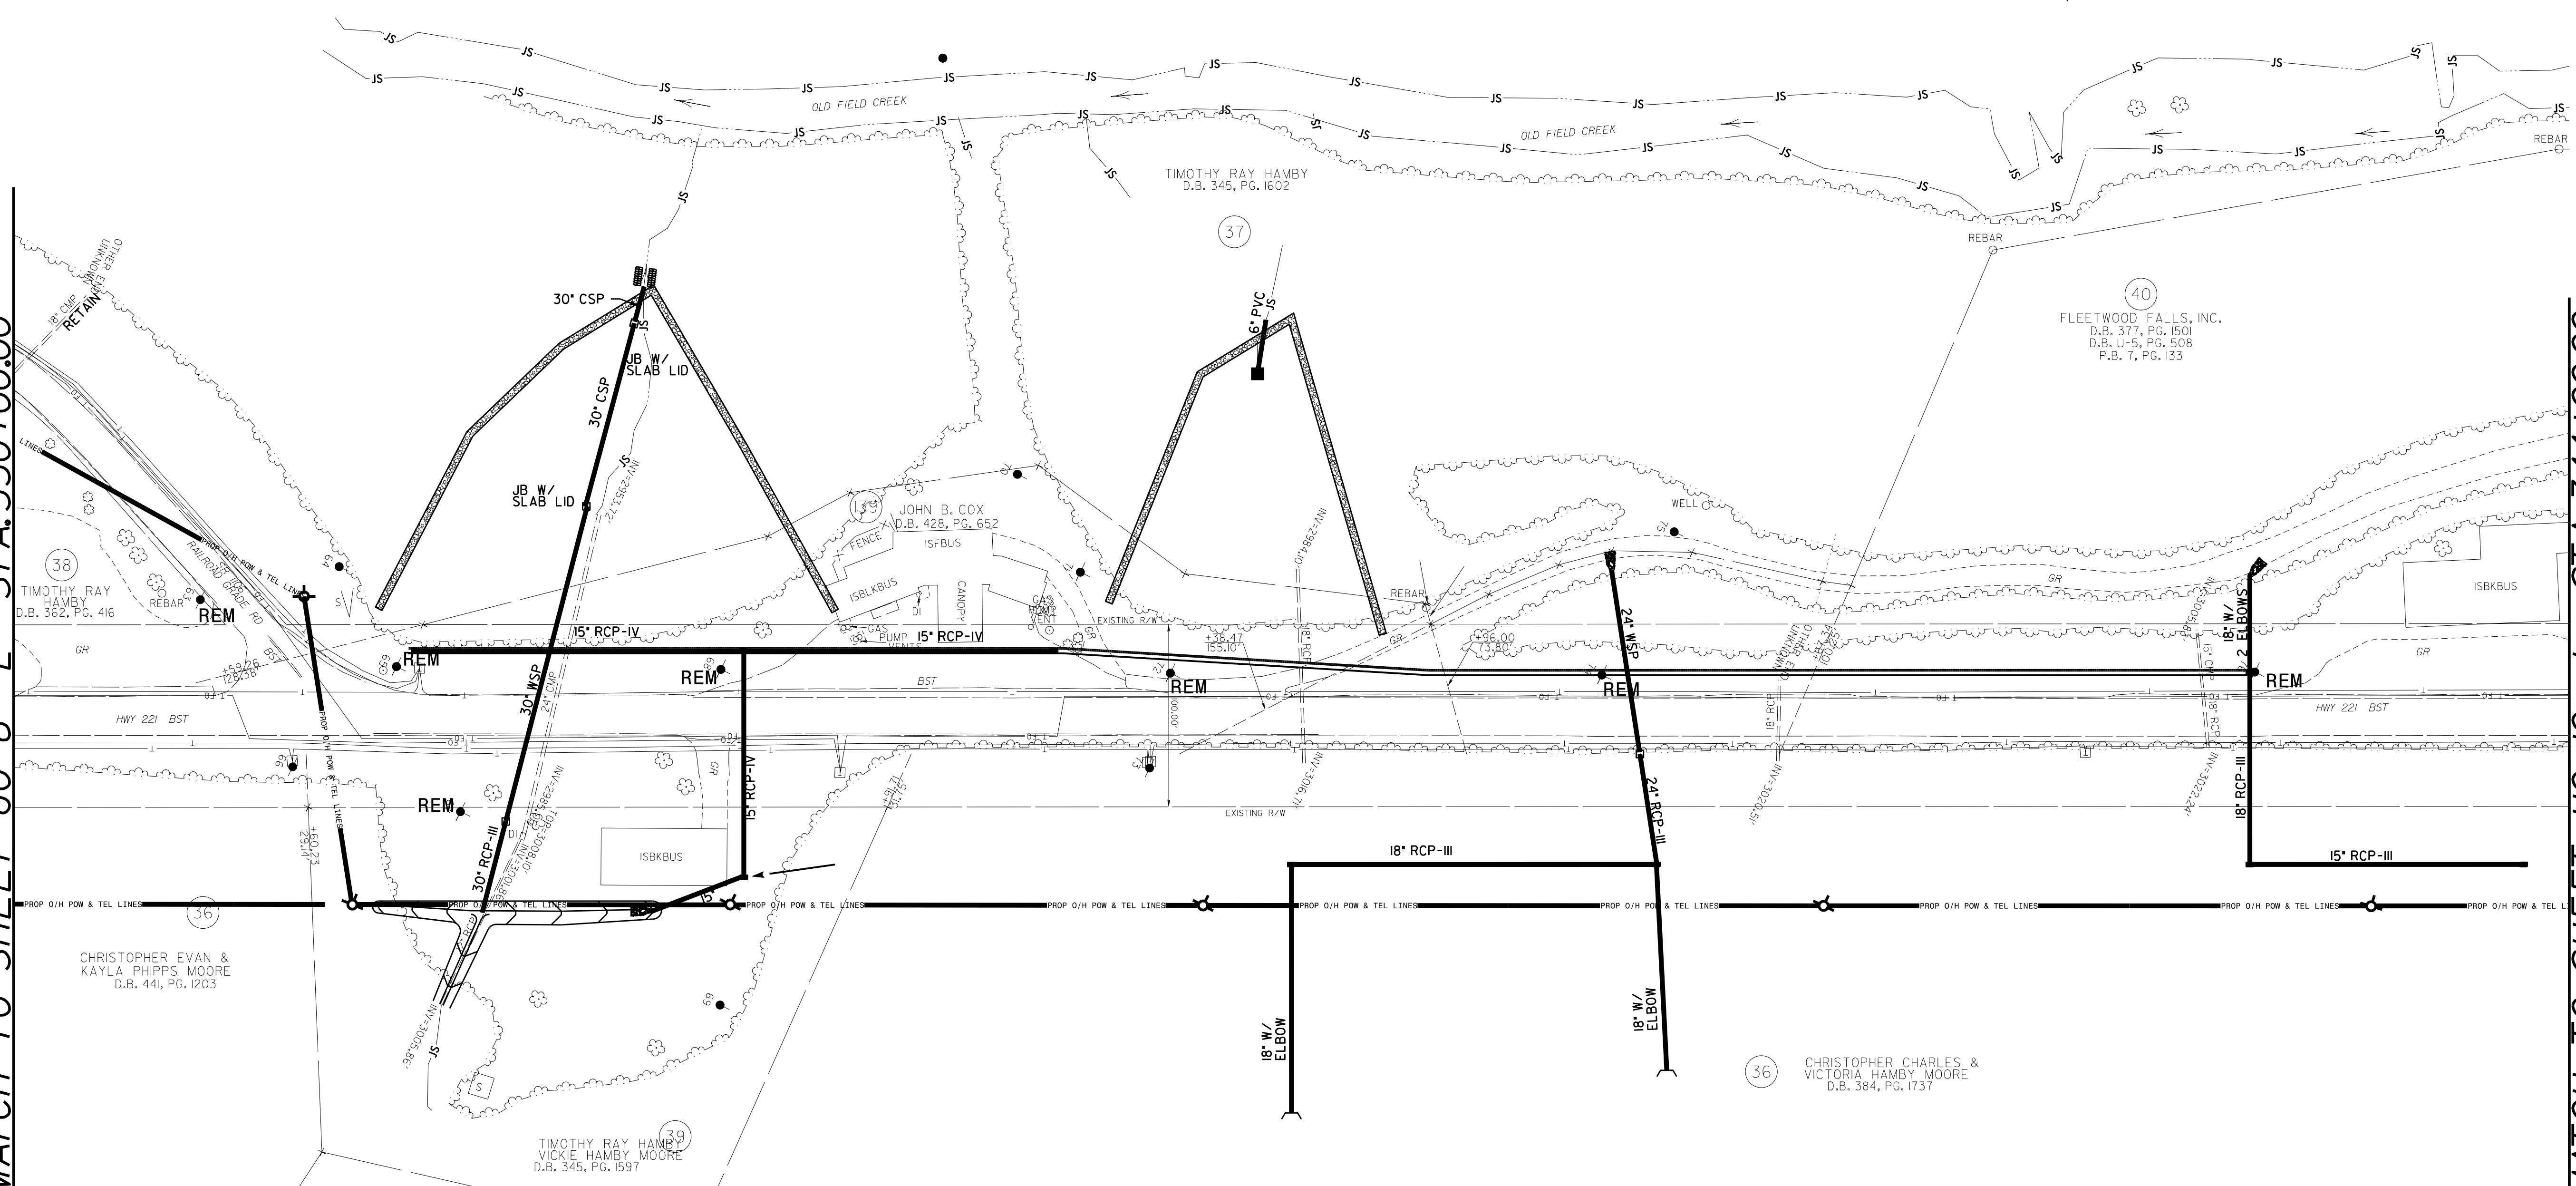


Existing buried phone lines  
will be abandoned and  
attached BREMC poles

5/14/99  
7/5/2016  
\\082-IR-2915C-UT-PROJ\RDY\UT-PROJ\R2915C-UT-RDY\11\_U09\_psh.dgn



### UTILITIES BY OTHERS

NOTE:  
ALL UTILITY WORK SHOWN ON THIS SHEET IS DONE BY OTHERS.  
NO PAYMENT WILL BE MADE TO THE CONTRACTOR FOR UTILITY WORK SHOWN ON THIS SHEET.

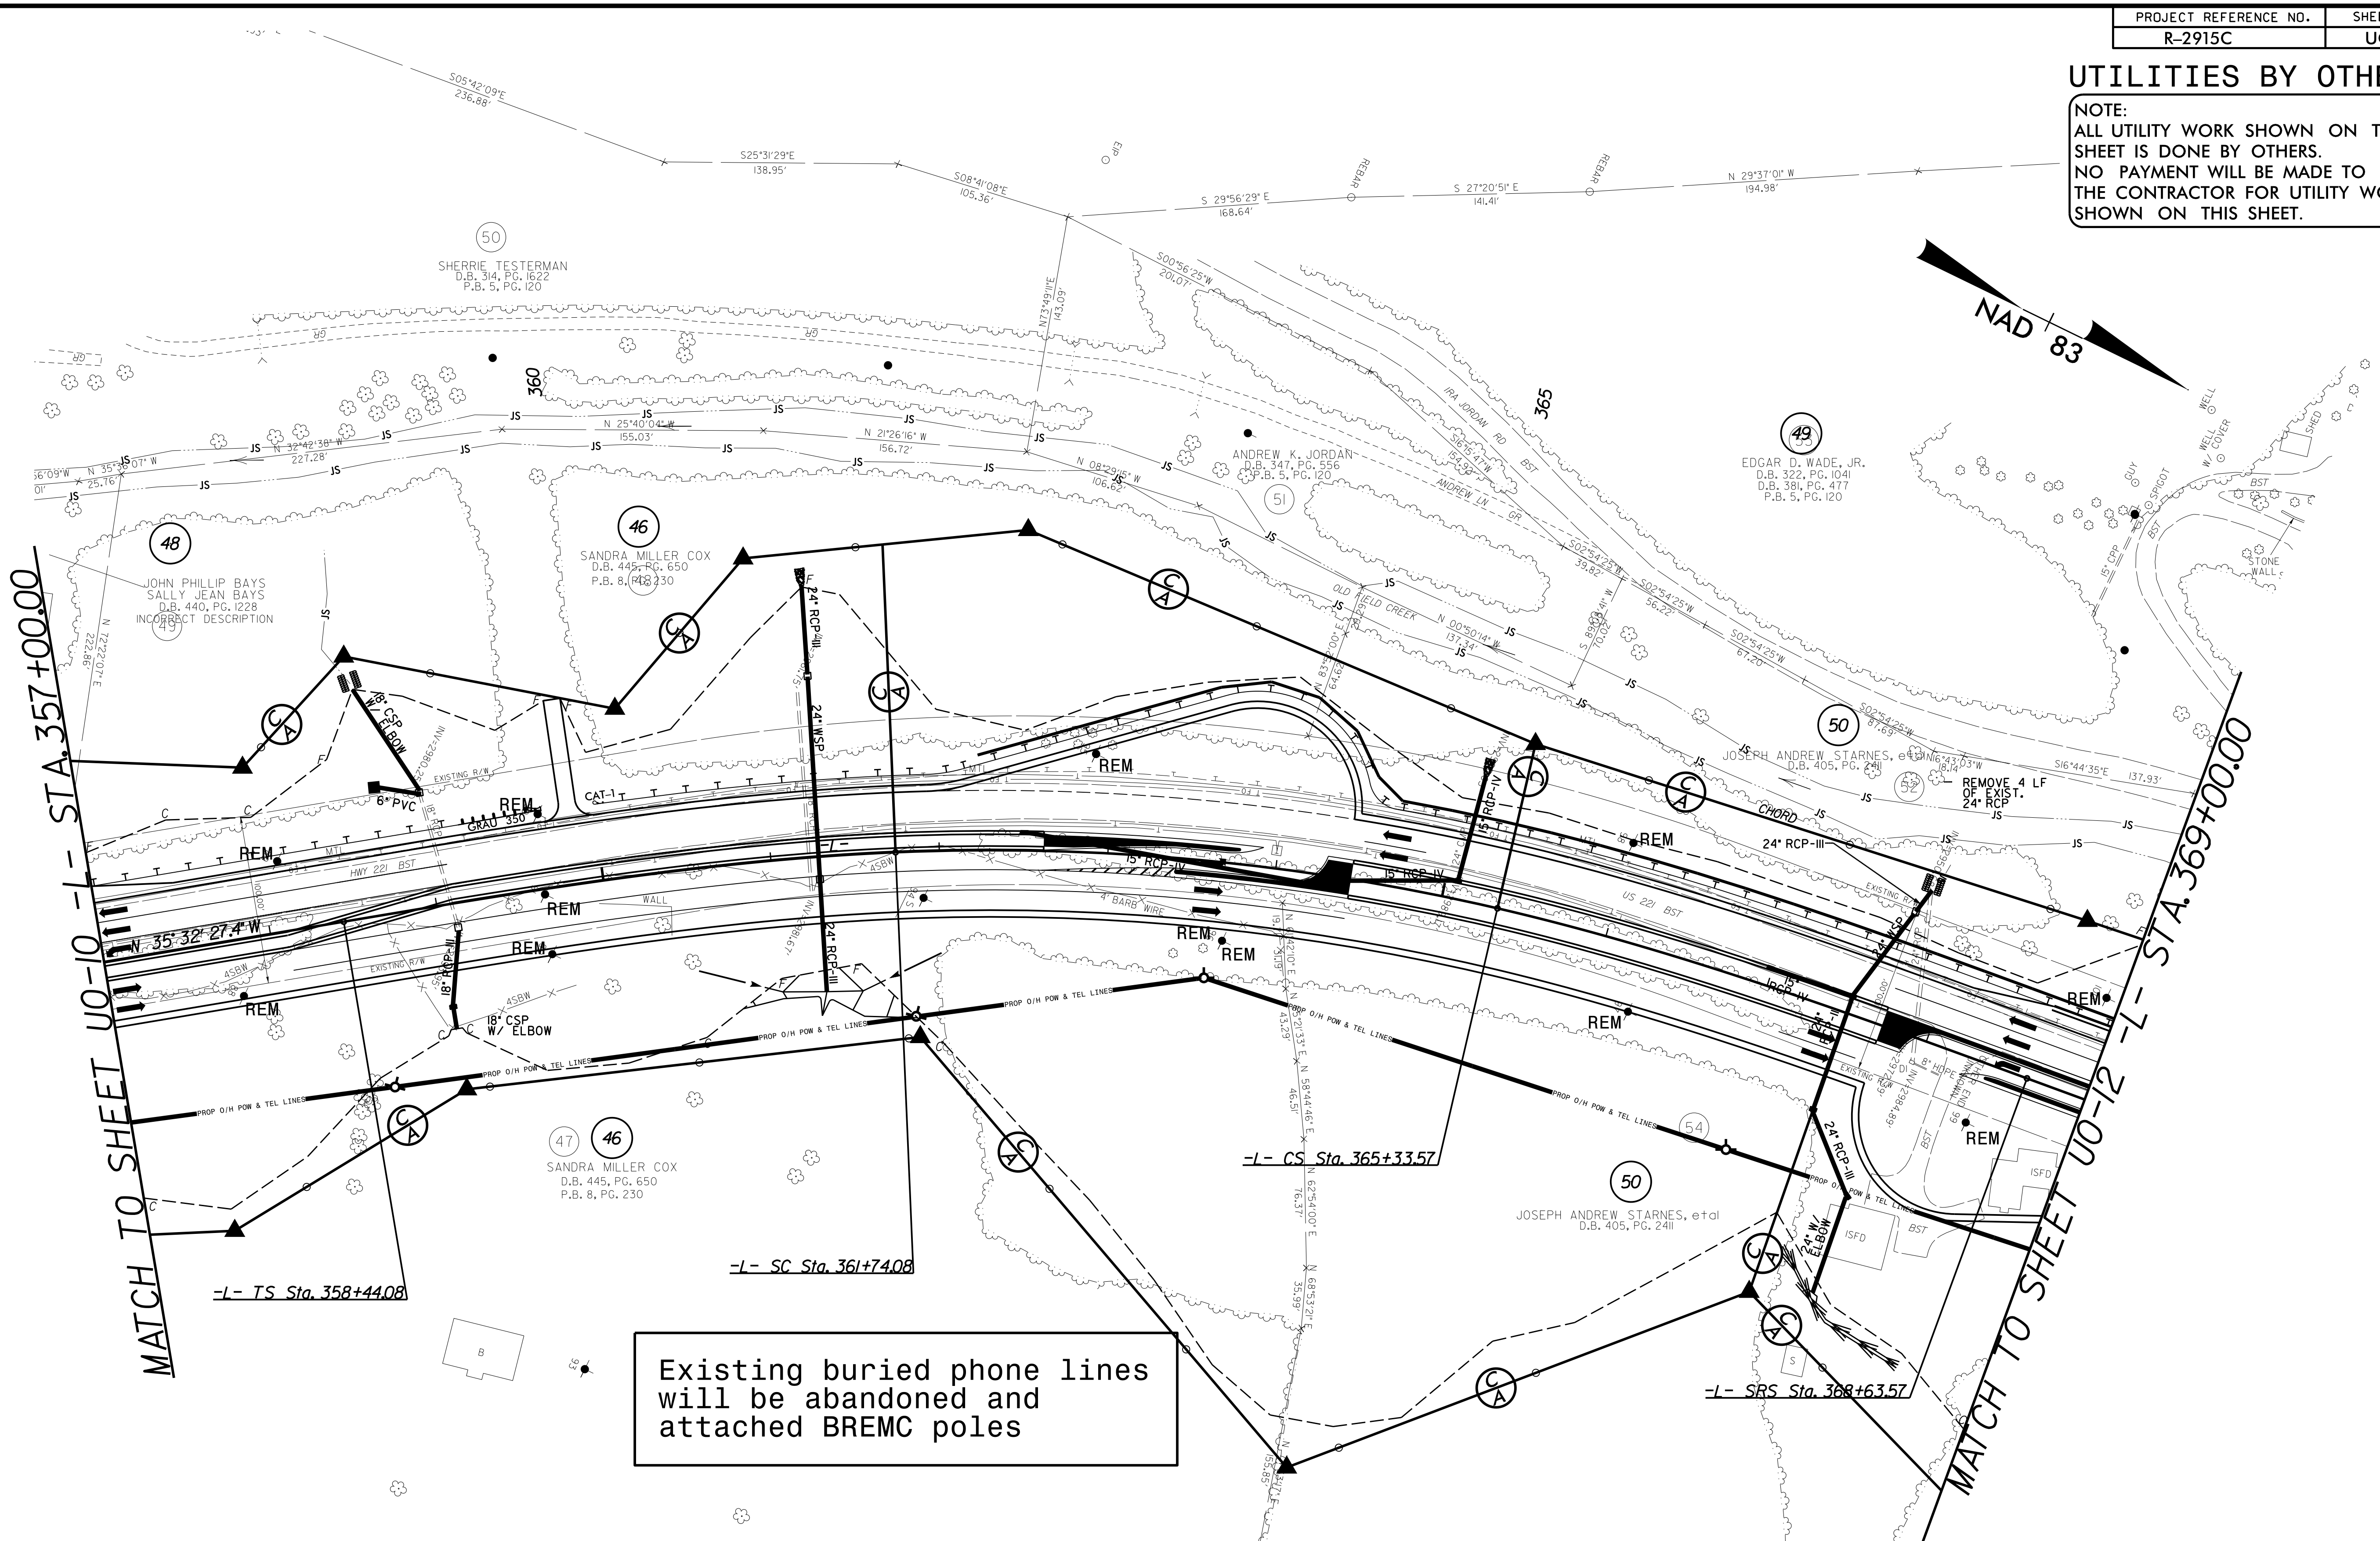

MATCH TO SHEET UO-10 - STA. 357+00.00

MATCH TO SHEET UO-12 - STA. 369+00.00


Existing buried phone lines will be abandoned and attached BREMC poles

-L- TS Sta. 358+44.08

-L- SC Sta. 361+74.08

-L- CS Sta. 365+33.57


-L- SRS Sta. 368+63.57

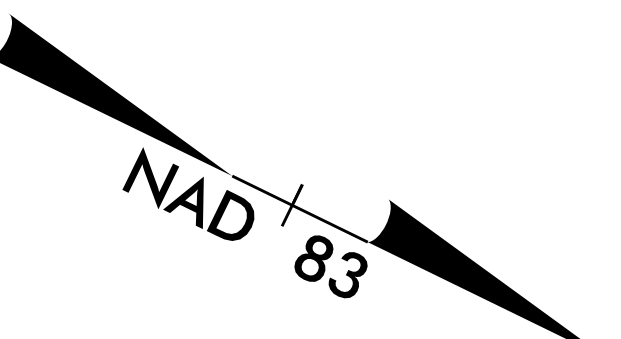


5/14/99  
7/18/2016  
\\082\R-2915C\Drawings\RDY-U\Proj\2915C\_ut\_rduj3\_u011\_psh.dgn

### UTILITIES BY OTHERS

NOTE:  
 ALL UTILITY WORK SHOWN ON THIS SHEET IS DONE BY OTHERS.  
 NO PAYMENT WILL BE MADE TO THE CONTRACTOR FOR UTILITY WORK SHOWN ON THIS SHEET.

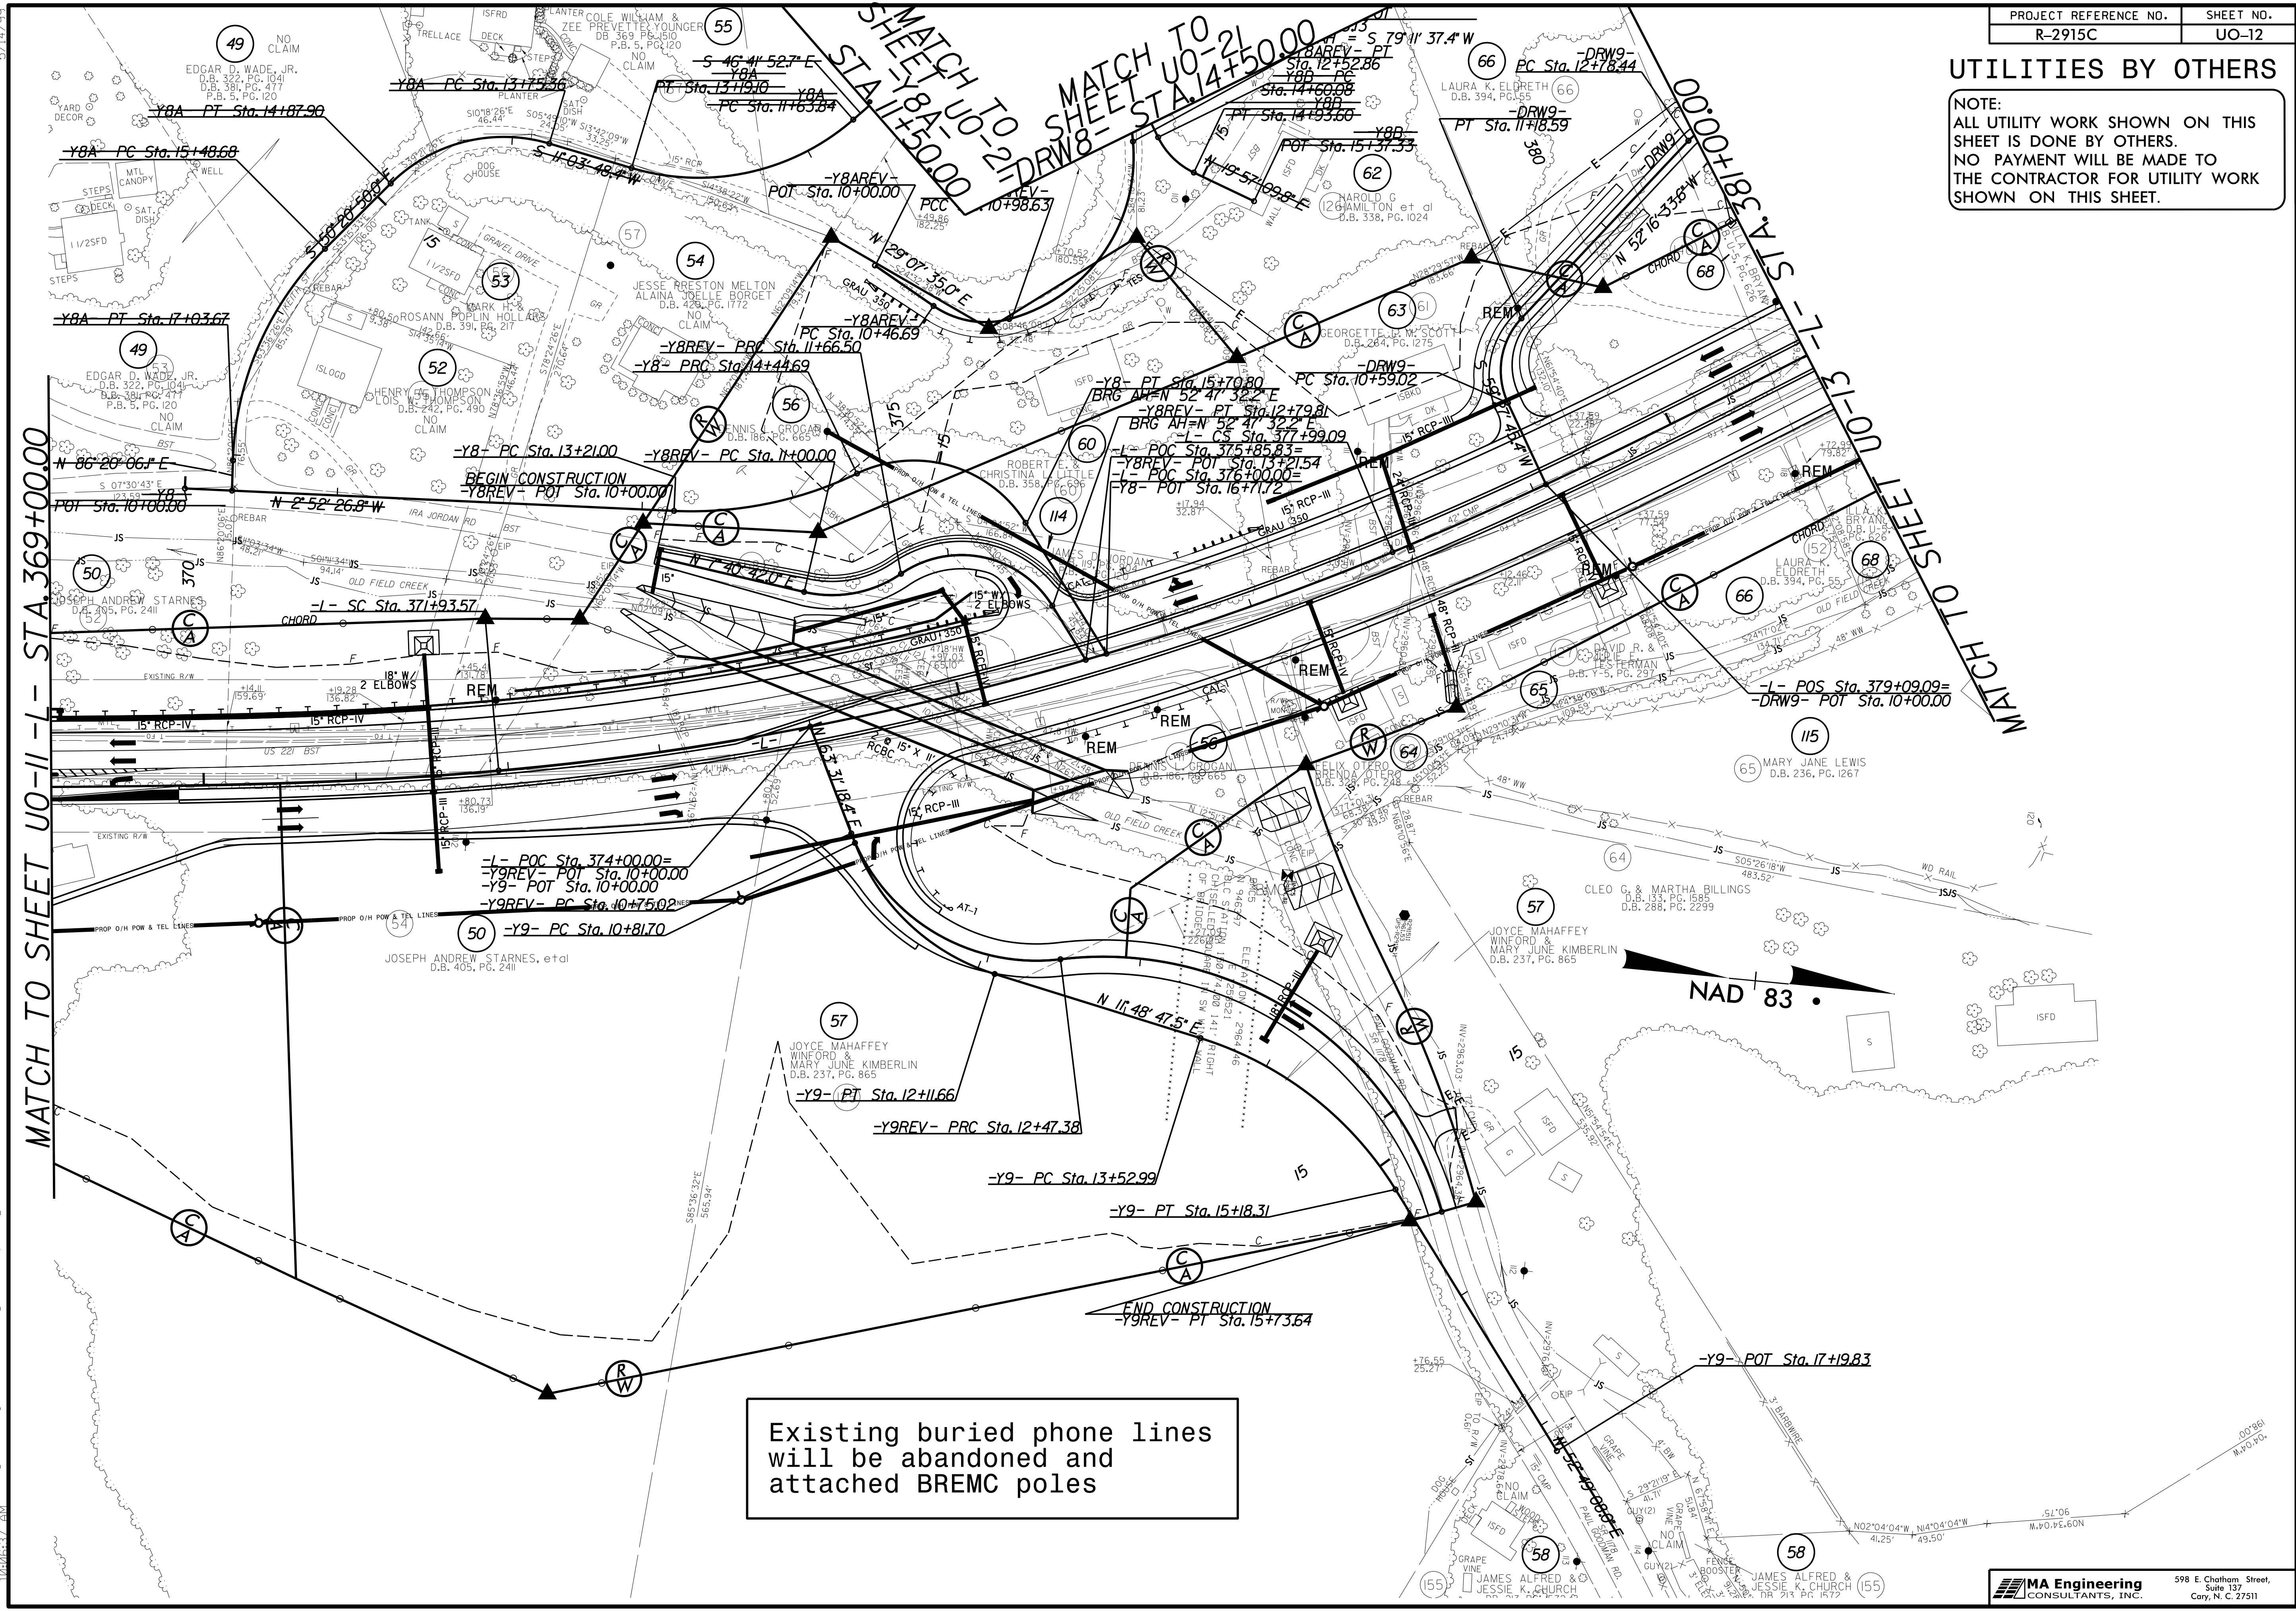

Existing buried phone lines will be abandoned and attached BREMC poles

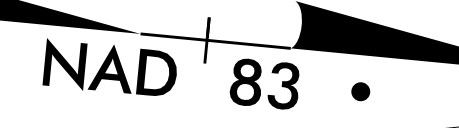


MATCH TO SHEET UO-11 - STA. 369+00.00  
 MATCH TO SHEET UO-21 - STA. 14+50.00  
 MATCH TO SHEET UO-13 - STA. 100+00.00  
 MATCH TO SHEET UO-14 - STA. 100+00.00

7/18/2016  
 082\FR-2915C\Drawings\Utility\UO-12\UO12\_psh.dgn

### UTILITIES BY OTHERS

NOTE:  
ALL UTILITY WORK SHOWN ON THIS SHEET IS DONE BY OTHERS.  
NO PAYMENT WILL BE MADE TO THE CONTRACTOR FOR UTILITY WORK SHOWN ON THIS SHEET.

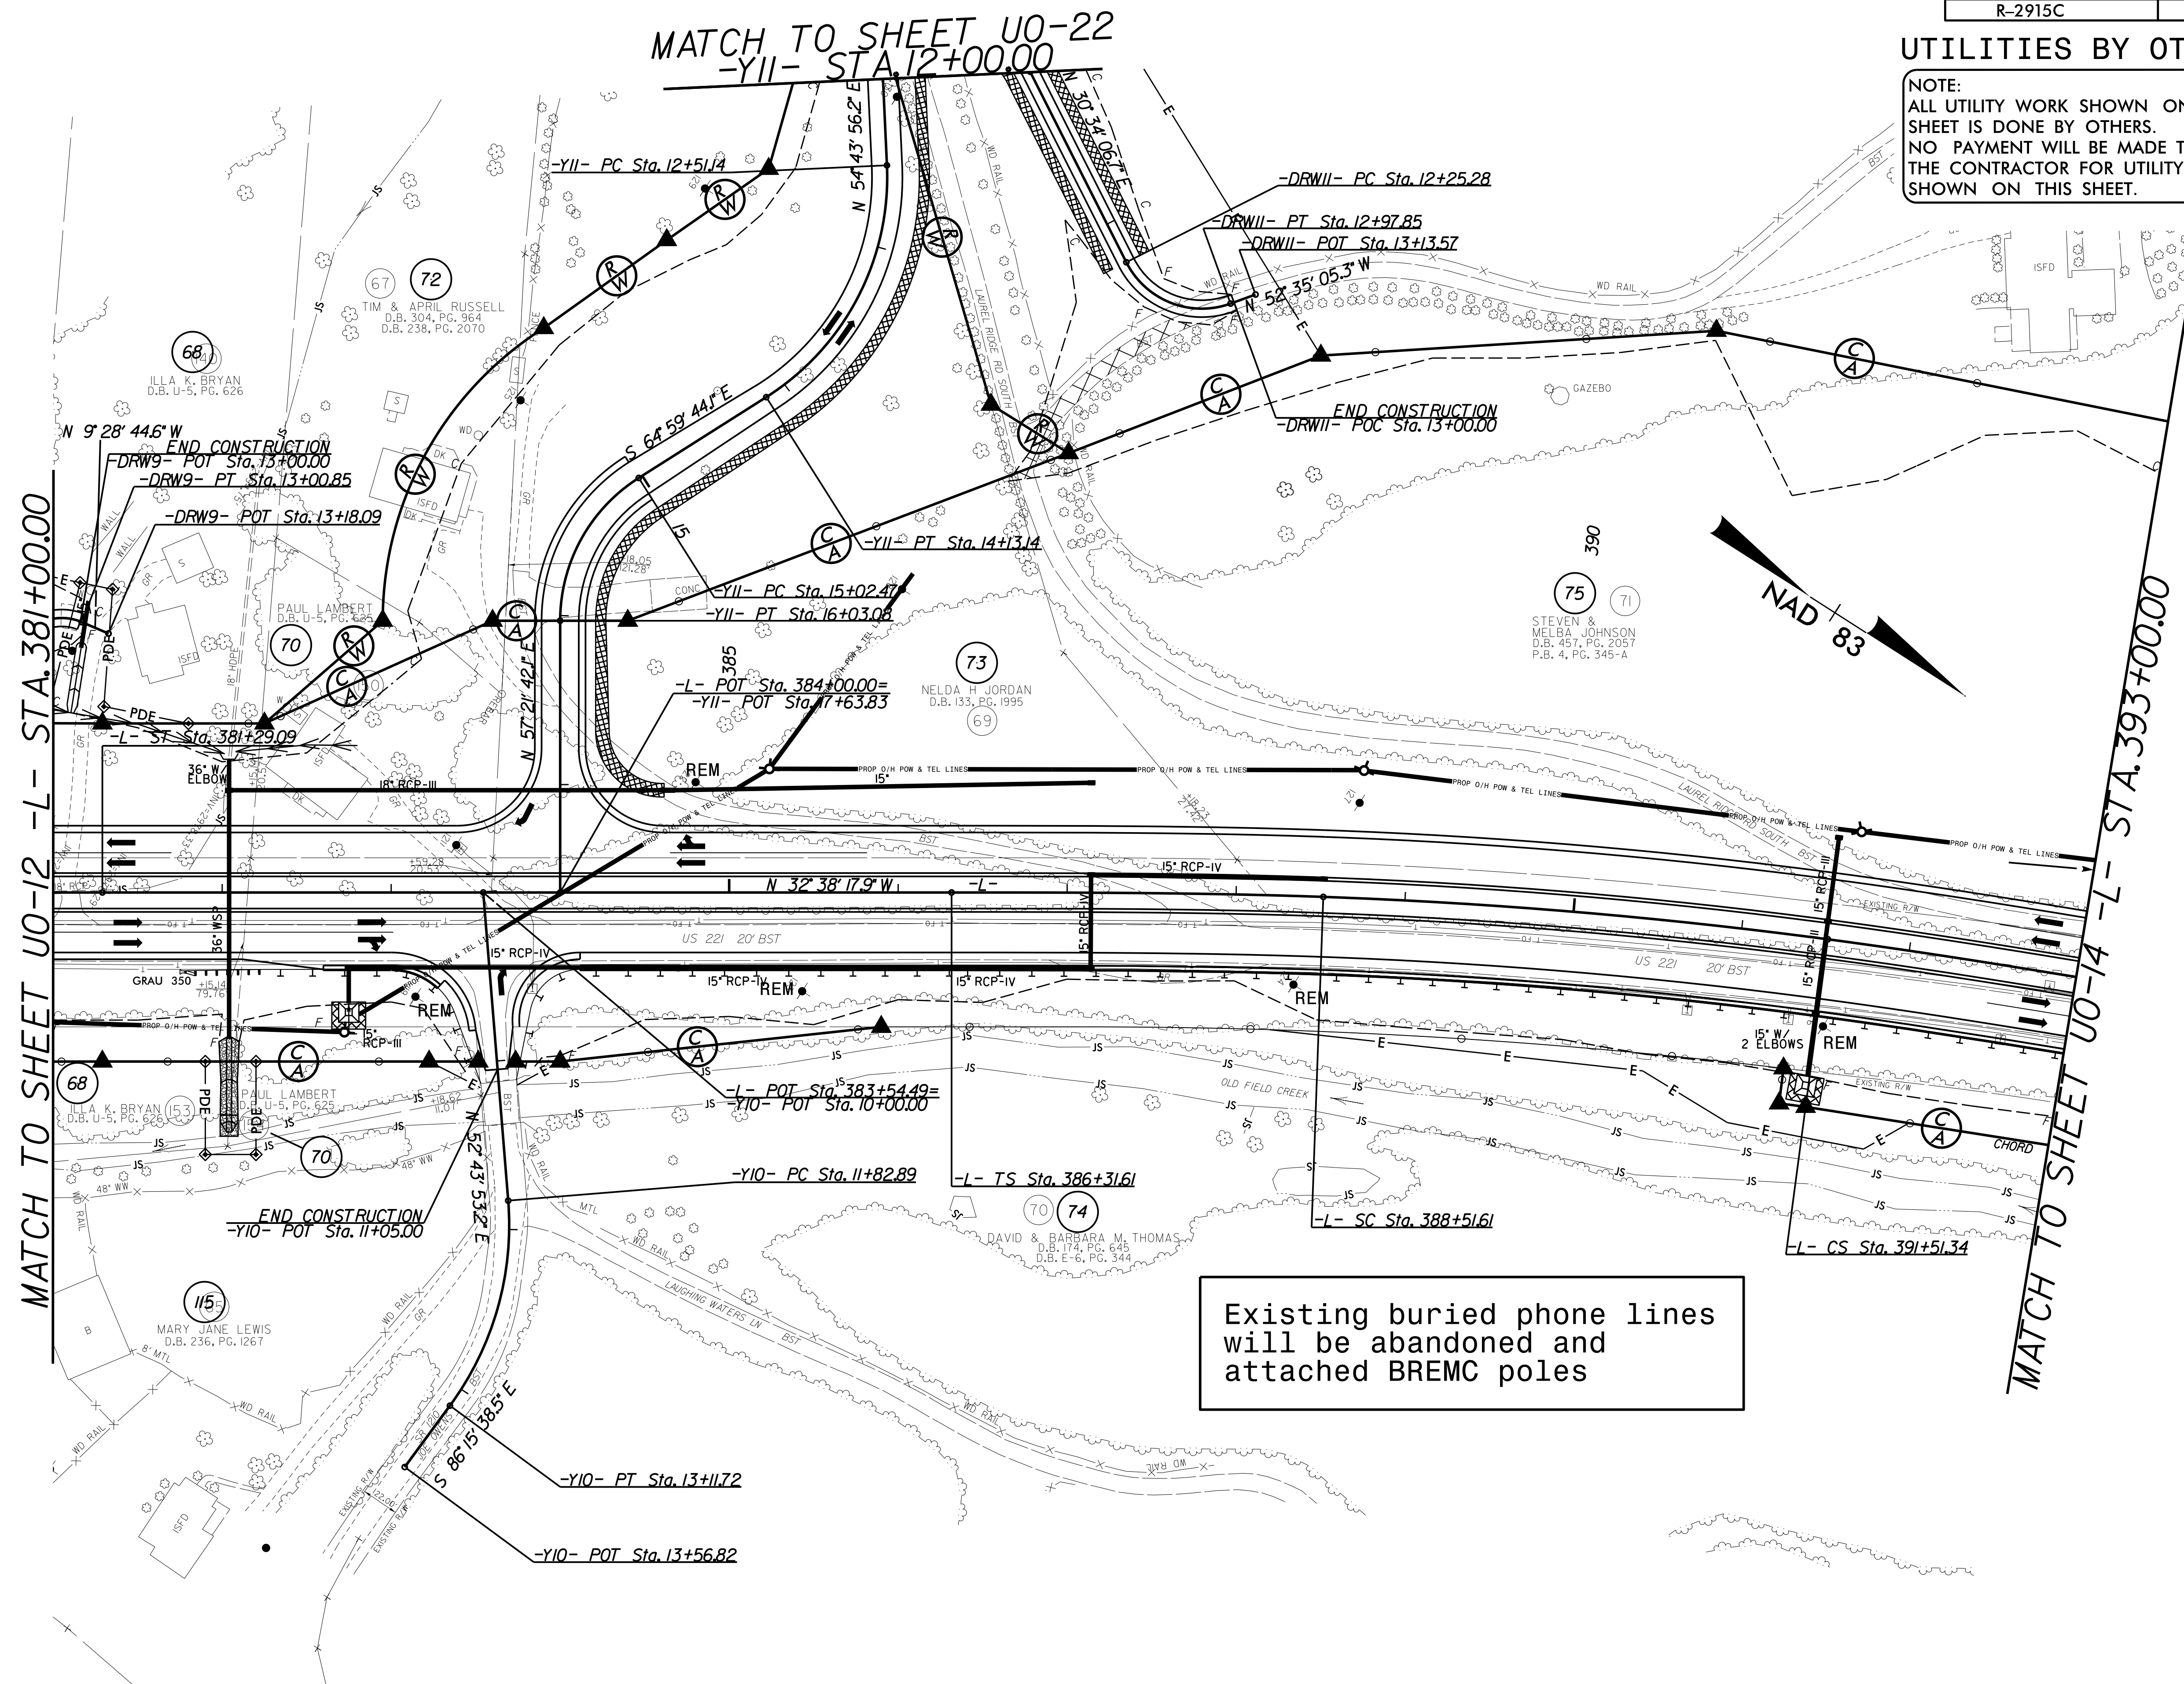



Existing buried phone lines will be abandoned and attached BREMC poles

5/14/2016  
 7:18:20 PM  
 C:\Users\psh\OneDrive\Documents\Projects\2915C\UO-13\UO13\_psh.dgn  
 082\p-2915C\UO-13\UO13\_psh.dgn

### UTILITIES BY OTHERS

NOTE:  
ALL UTILITY WORK SHOWN ON THIS SHEET IS DONE BY OTHERS.  
NO PAYMENT WILL BE MADE TO THE CONTRACTOR FOR UTILITY WORK SHOWN ON THIS SHEET.

Existing buried phone lines will be abandoned and attached BREMC poles

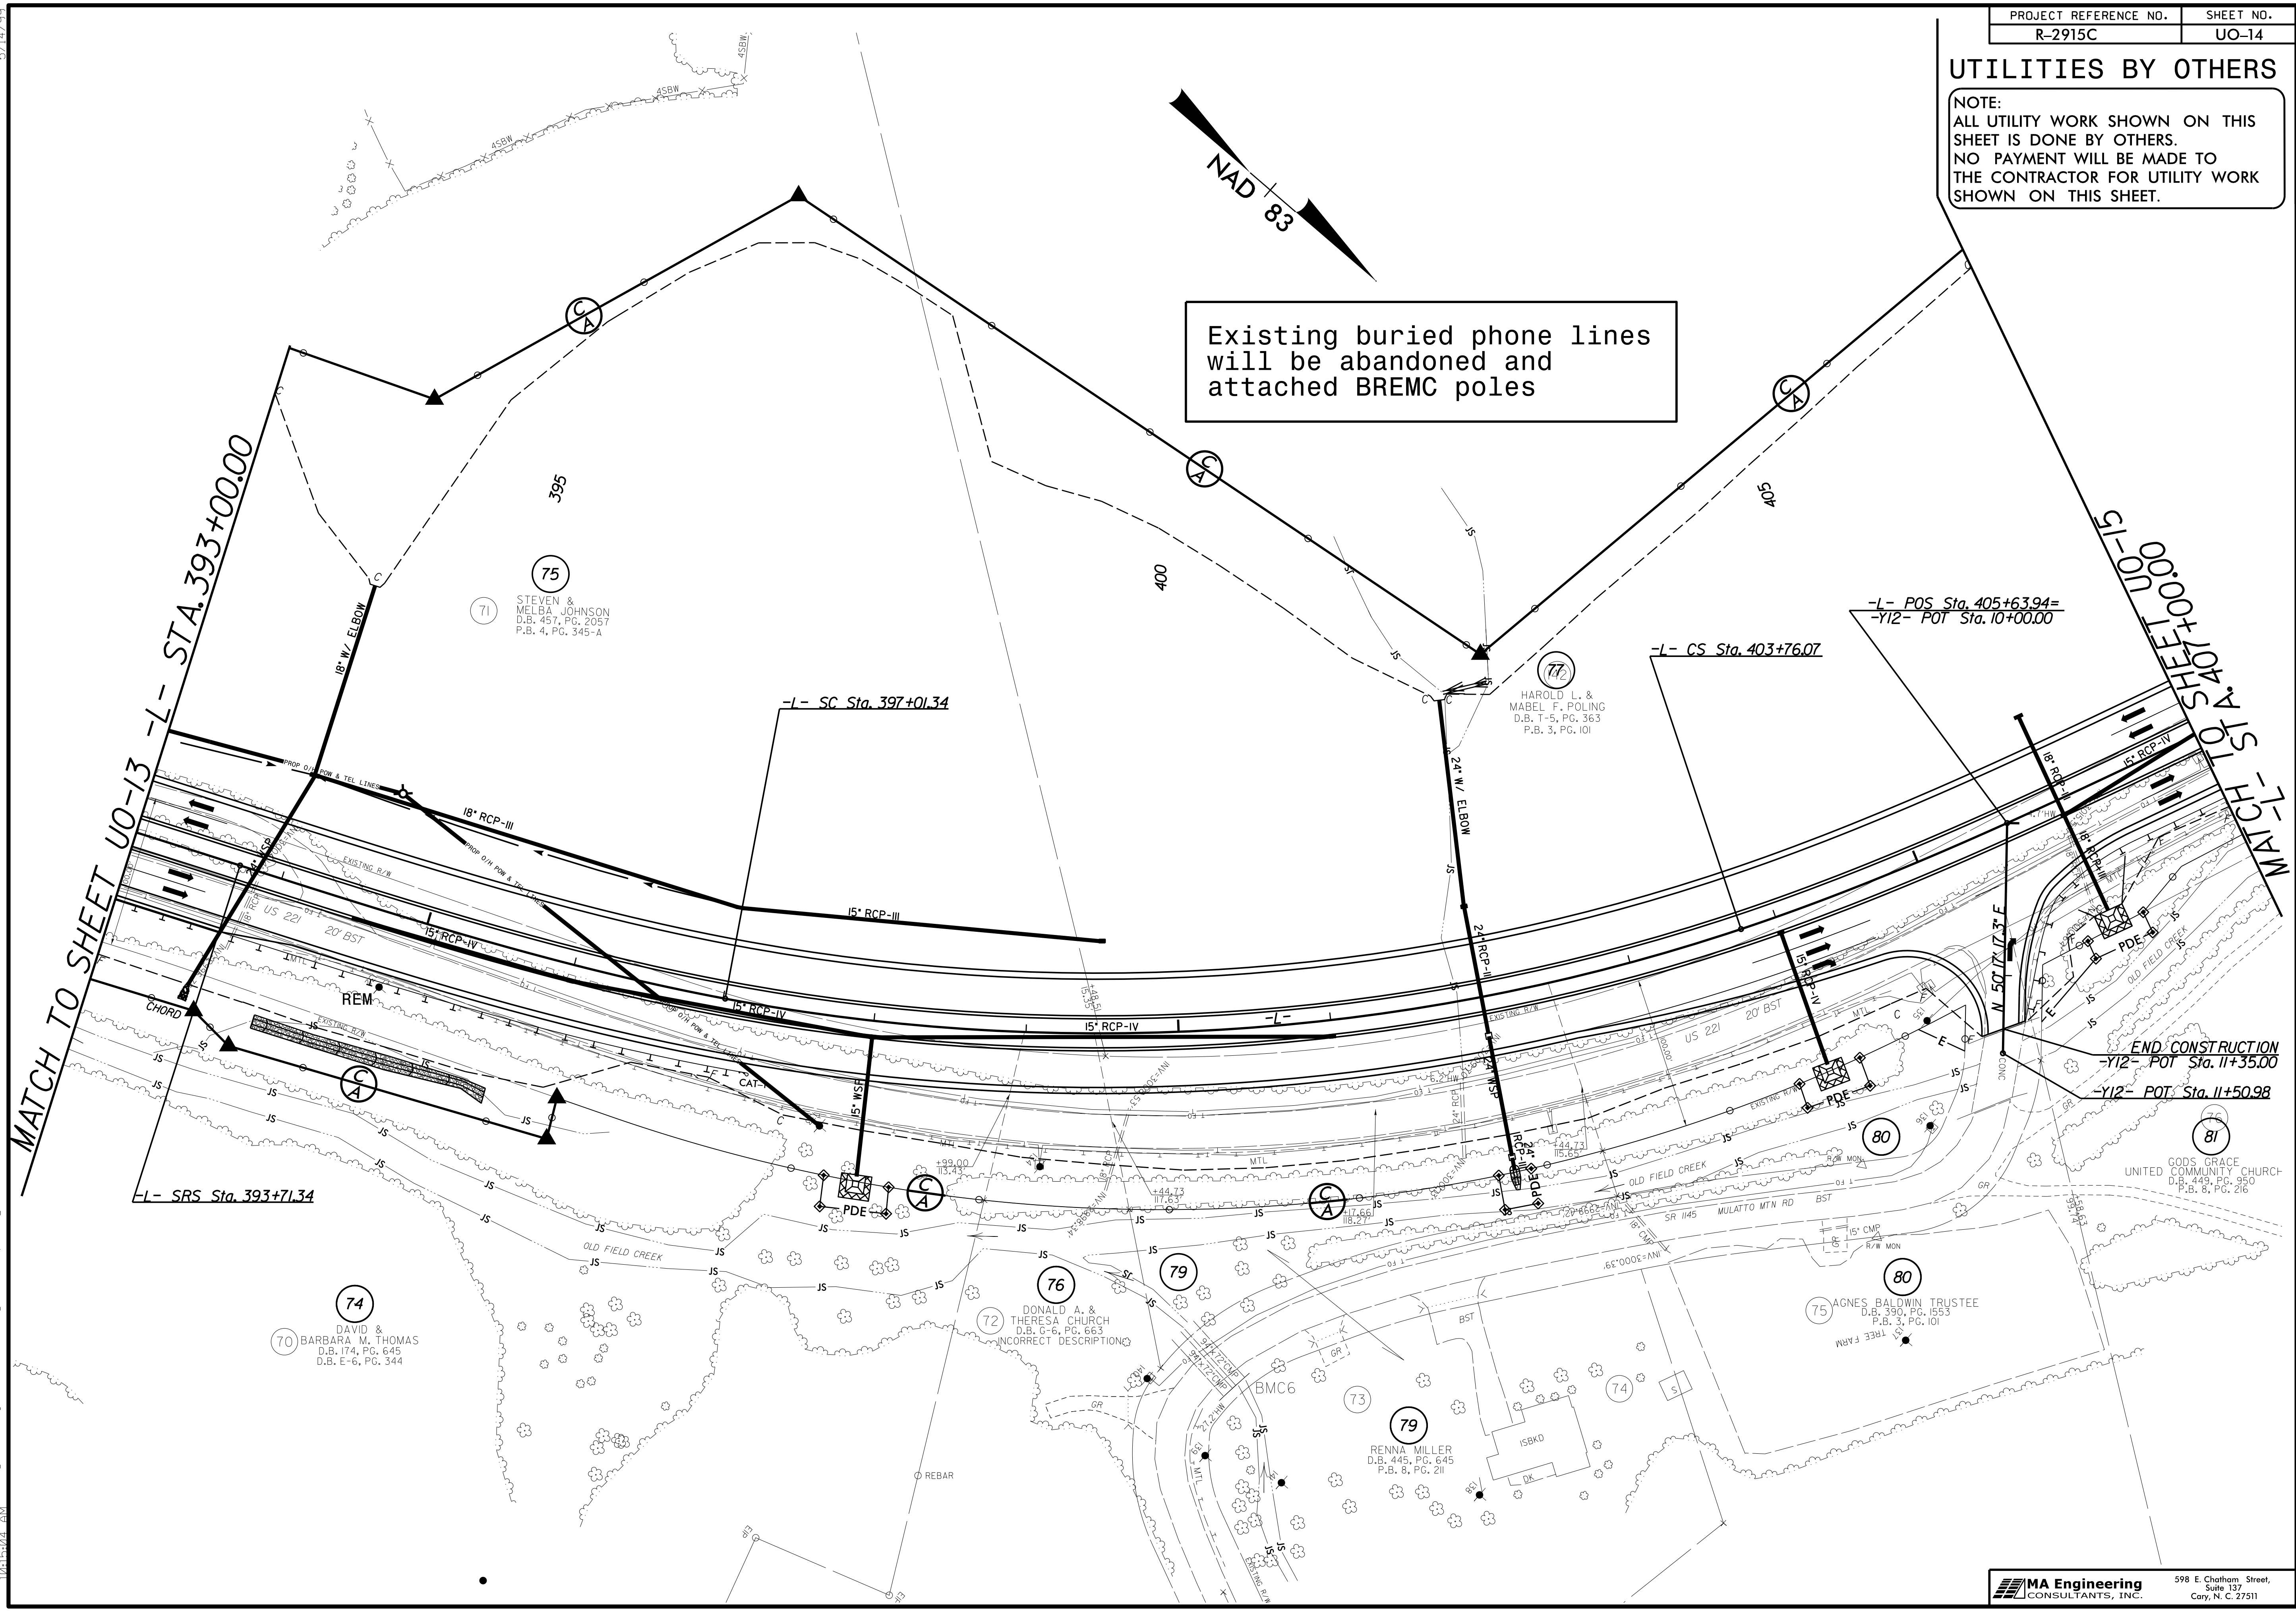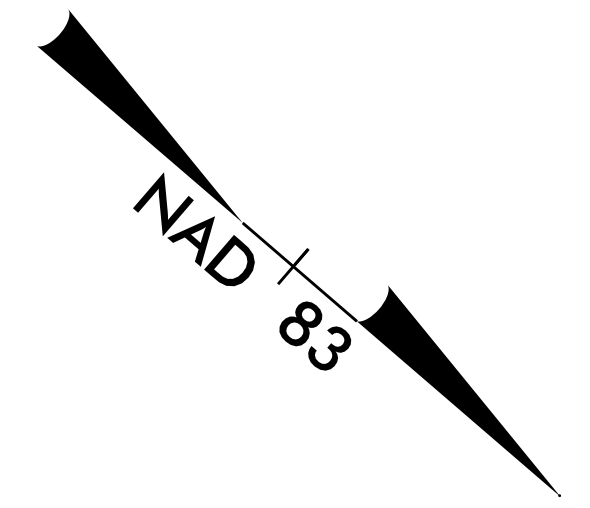

MATCH TO SHEET UO-13 -L- STA. 393+00.00

UO-14 STA. 400+00.00 TO STA. 411+00.00

-L- SRS Sta. 393+71.34

-L- SC Sta. 397+01.34

-L- CS Sta. 403+76.07

-L- POS Sta. 405+63.94 =  
-Y12- POT Sta. 10+00.00

END CONSTRUCTION  
-Y12- POT Sta. 11+35.00  
-Y12- POT Sta. 11+50.98

74 DAVID & BARBARA M. THOMAS  
D.B. 174, PG. 645  
D.B. E-6, PG. 344

75 STEVEN & MELBA JOHNSON  
D.B. 457, PG. 2057  
P.B. 4, PG. 345-A

76 DONALD A. & THERESA CHURCH  
D.B. G-6, PG. 663  
INCORRECT DESCRIPTION

79 RENNA MILLER  
D.B. 445, PG. 645  
P.B. 8, PG. 211


75 AGNES BALDWIN TRUSTEE  
D.B. 390, PG. 1553  
P.B. 3, PG. 101

81 GODS GRACE CHURCH  
UNITED COMMUNITY CHURCH  
D.B. 449, PG. 980  
P.B. 9, PG. 216

7/18/2016  
 10:15:02 AM  
 C:\Users\rdy\OneDrive\Projects\2915C\UO-14\psh.dgn  
 082\F-2915C\UO-14\psh.dgn

### UTILITIES BY OTHERS

NOTE:  
ALL UTILITY WORK SHOWN ON THIS SHEET IS DONE BY OTHERS.  
NO PAYMENT WILL BE MADE TO THE CONTRACTOR FOR UTILITY WORK SHOWN ON THIS SHEET.

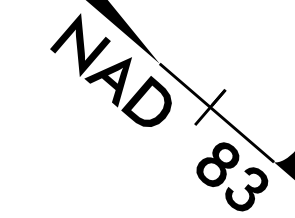

MATCH TO SHEET UO-15A -L- STA. 413+50 @ 625.00' LT.)

Existing buried phone lines will be abandoned and attached BREMC poles

77  
HAROLD L. & MABEL F. POLING  
D.B. T-5, PG. 363  
P.B. 3, PG. 101

82  
GERTRUDE LUCAS  
D.B. T-5, PG. 365  
P.B. 3, PG. 101

85  
NELLY B. BALDWIN  
D.B. 236, PG. 904

84  
BOBBY R. HAM  
D.B. 154, PG. 826

86  
JOHN D. & SHIRLEY H. BALDWIN  
D.B. 332, PG. 1357  
P.B. 3, PG. 101

83  
RENNIA SUE MILLER  
D.B. 445, PG. 645  
P.B. 3, PG. 101

81  
GODS GRACE UNITED COMMUNITY CHURCH  
D.B. 449, PG. 950  
P.B. 8, PG. 216

87  
NELLY BALDWIN  
D.B. 3, PG. 101

-L- SRS Sta. 407+06.07

-L- CS Sta. 415+81.98

-L- ST Sta. 419+11.98

-L- SC Sta. 410+36.07

MATCH TO SHEET UO-14 -L- STA. 407+00.00

MATCH TO SHEET UO-16 -L- STA. 420+00.00

5/14/99  
 T:\18\2016\082\p-2915\c-2915\res\rdy-ut\proj\p-2915c-ut-edy\7\_UO15\_psh.dgn  
 7/18/2016 10:16:44 AM




### UTILITIES BY OTHERS

NOTE:  
ALL UTILITY WORK SHOWN ON THIS SHEET IS DONE BY OTHERS.  
NO PAYMENT WILL BE MADE TO THE CONTRACTOR FOR UTILITY WORK SHOWN ON THIS SHEET.

MATCH TO SHEET UO-15 -L- STA. 420+00.00

MATCH TO SHEET UO-17 -L- STA. 433+00.00

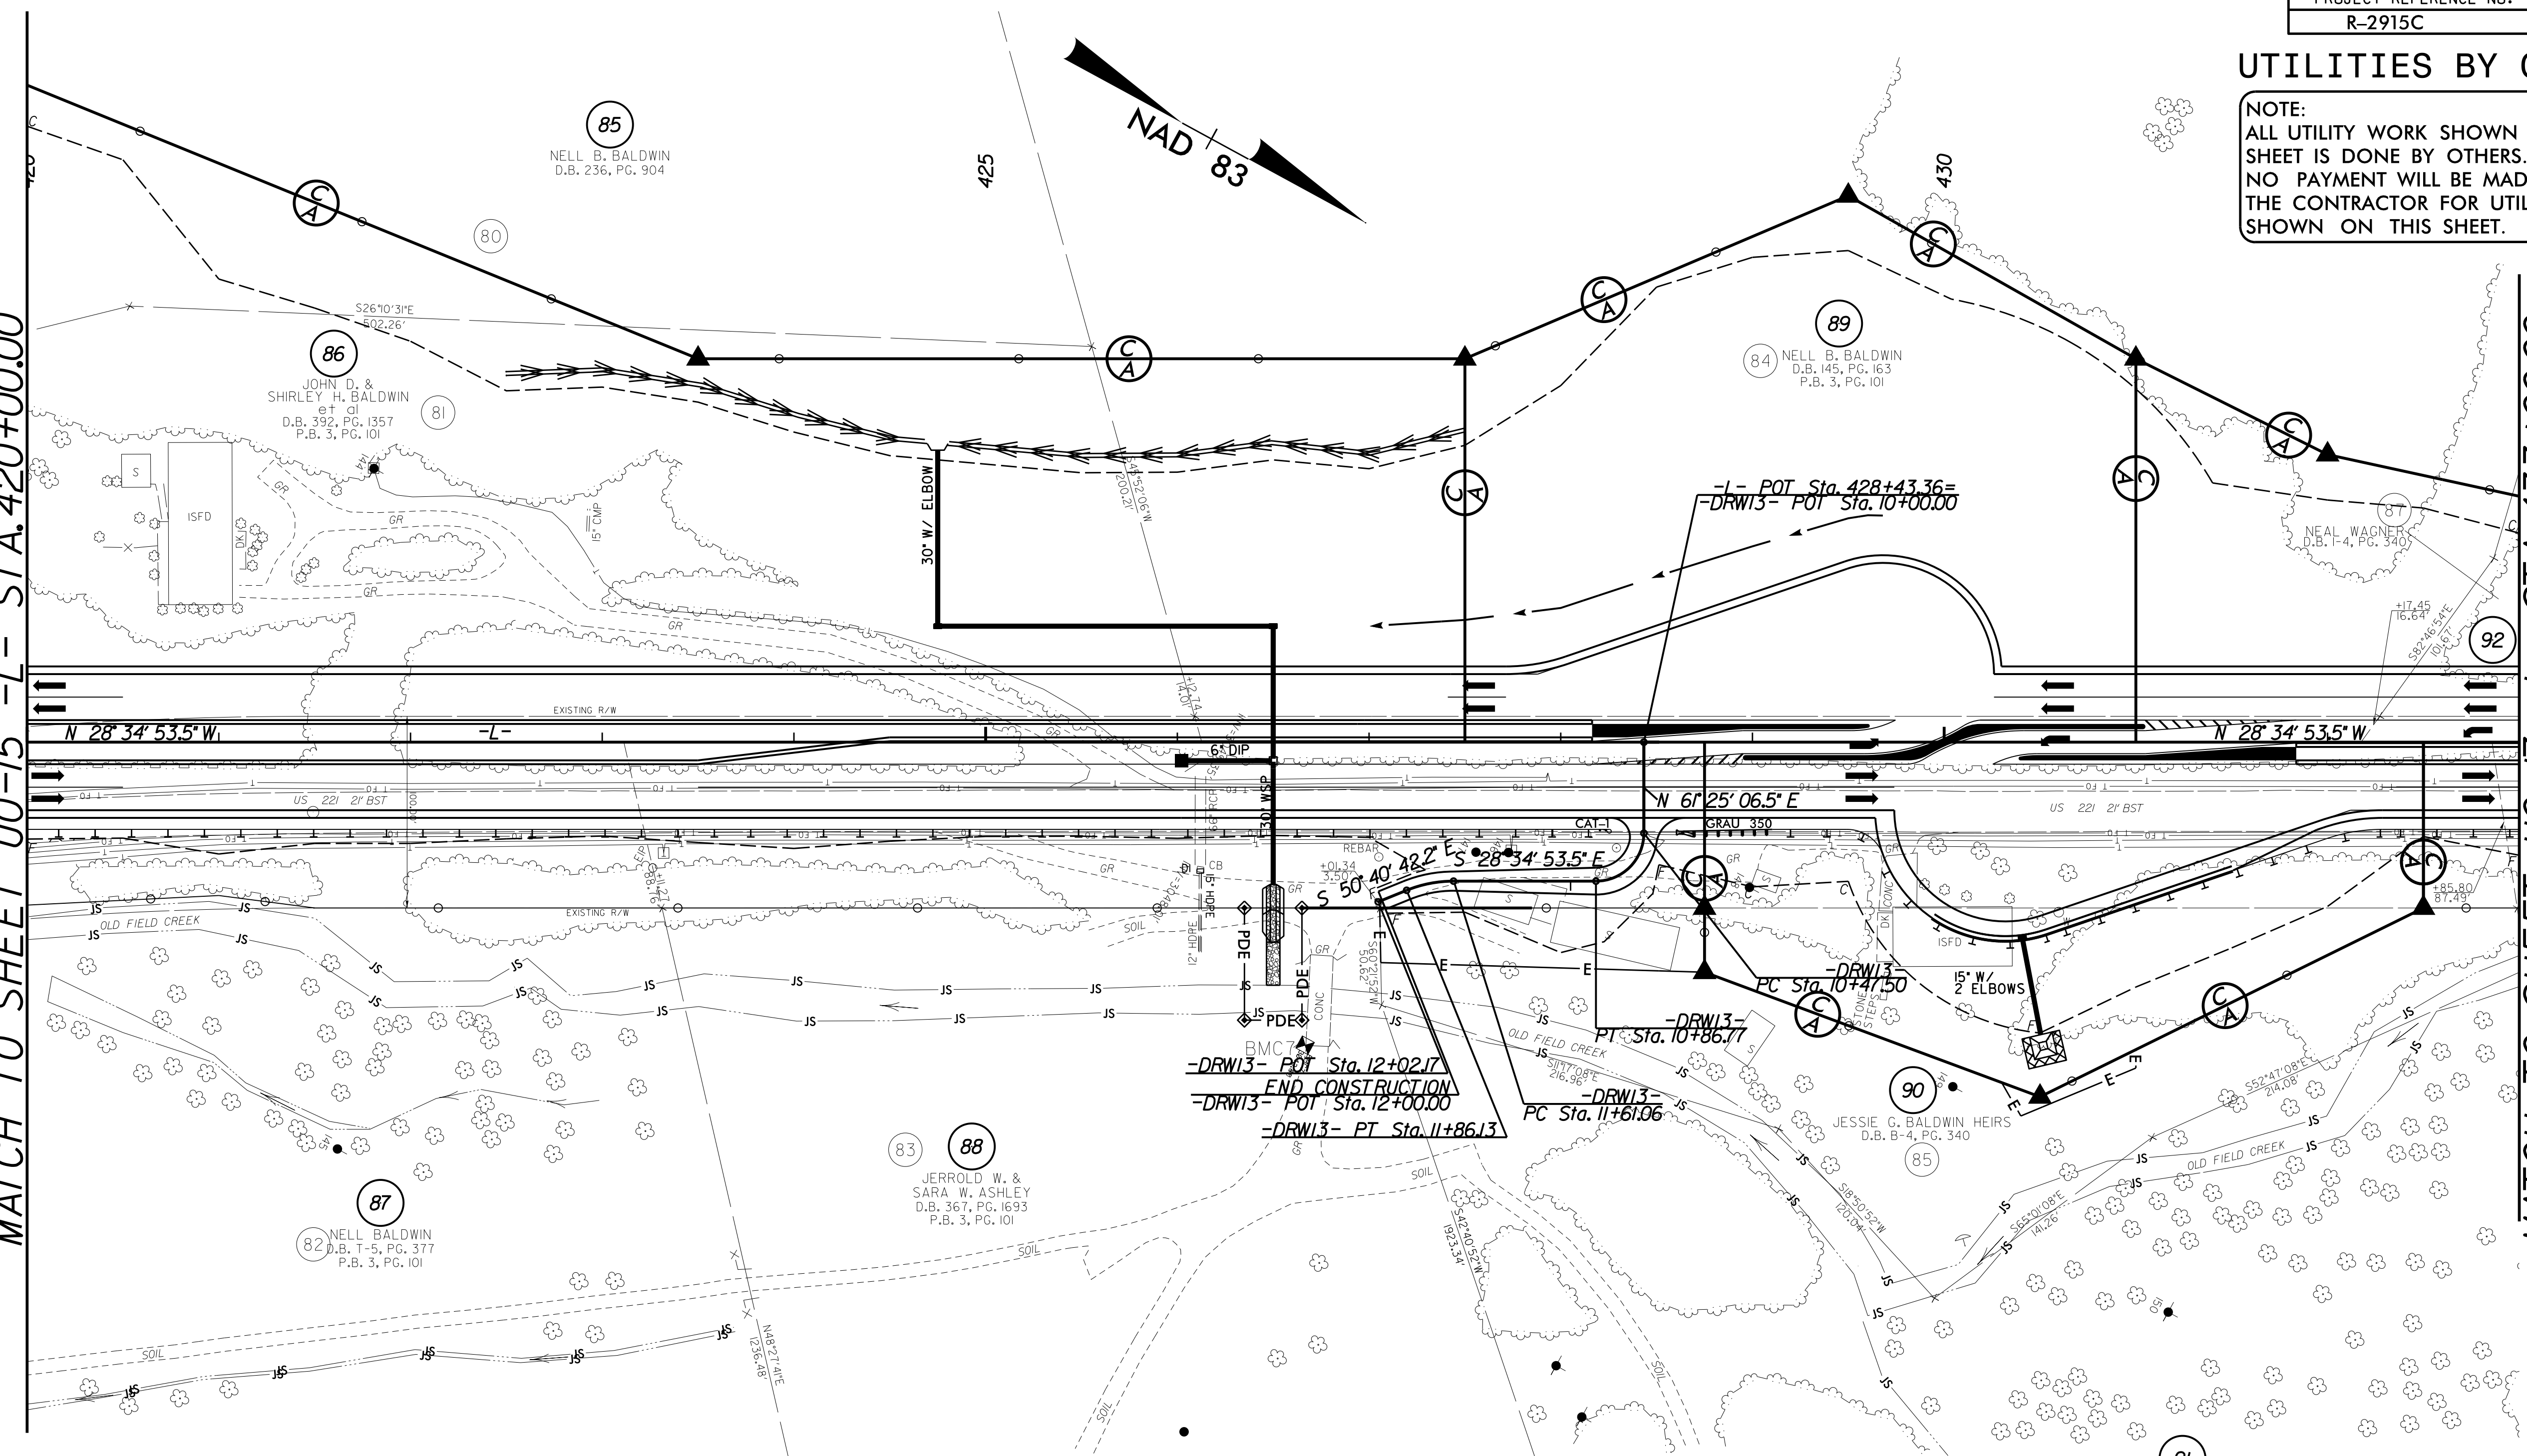

Existing buried phone lines will be abandoned and attached BREMC poles

5/14/99  
7/18/2016  
\\082\F-2915C\Drawings\Revised\Proj\UO-16\UO16\_psh.dgn


### UTILITIES BY OTHERS

NOTE:  
ALL UTILITY WORK SHOWN ON THIS SHEET IS DONE BY OTHERS.  
NO PAYMENT WILL BE MADE TO THE CONTRACTOR FOR UTILITY WORK SHOWN ON THIS SHEET.

MATCH TO SHEET UO-16 -L- STA. 433+00.00

MATCH TO SHEET UO-18 -L- STA. 446+00.00

Existing buried phone lines will be abandoned and attached BREMC poles

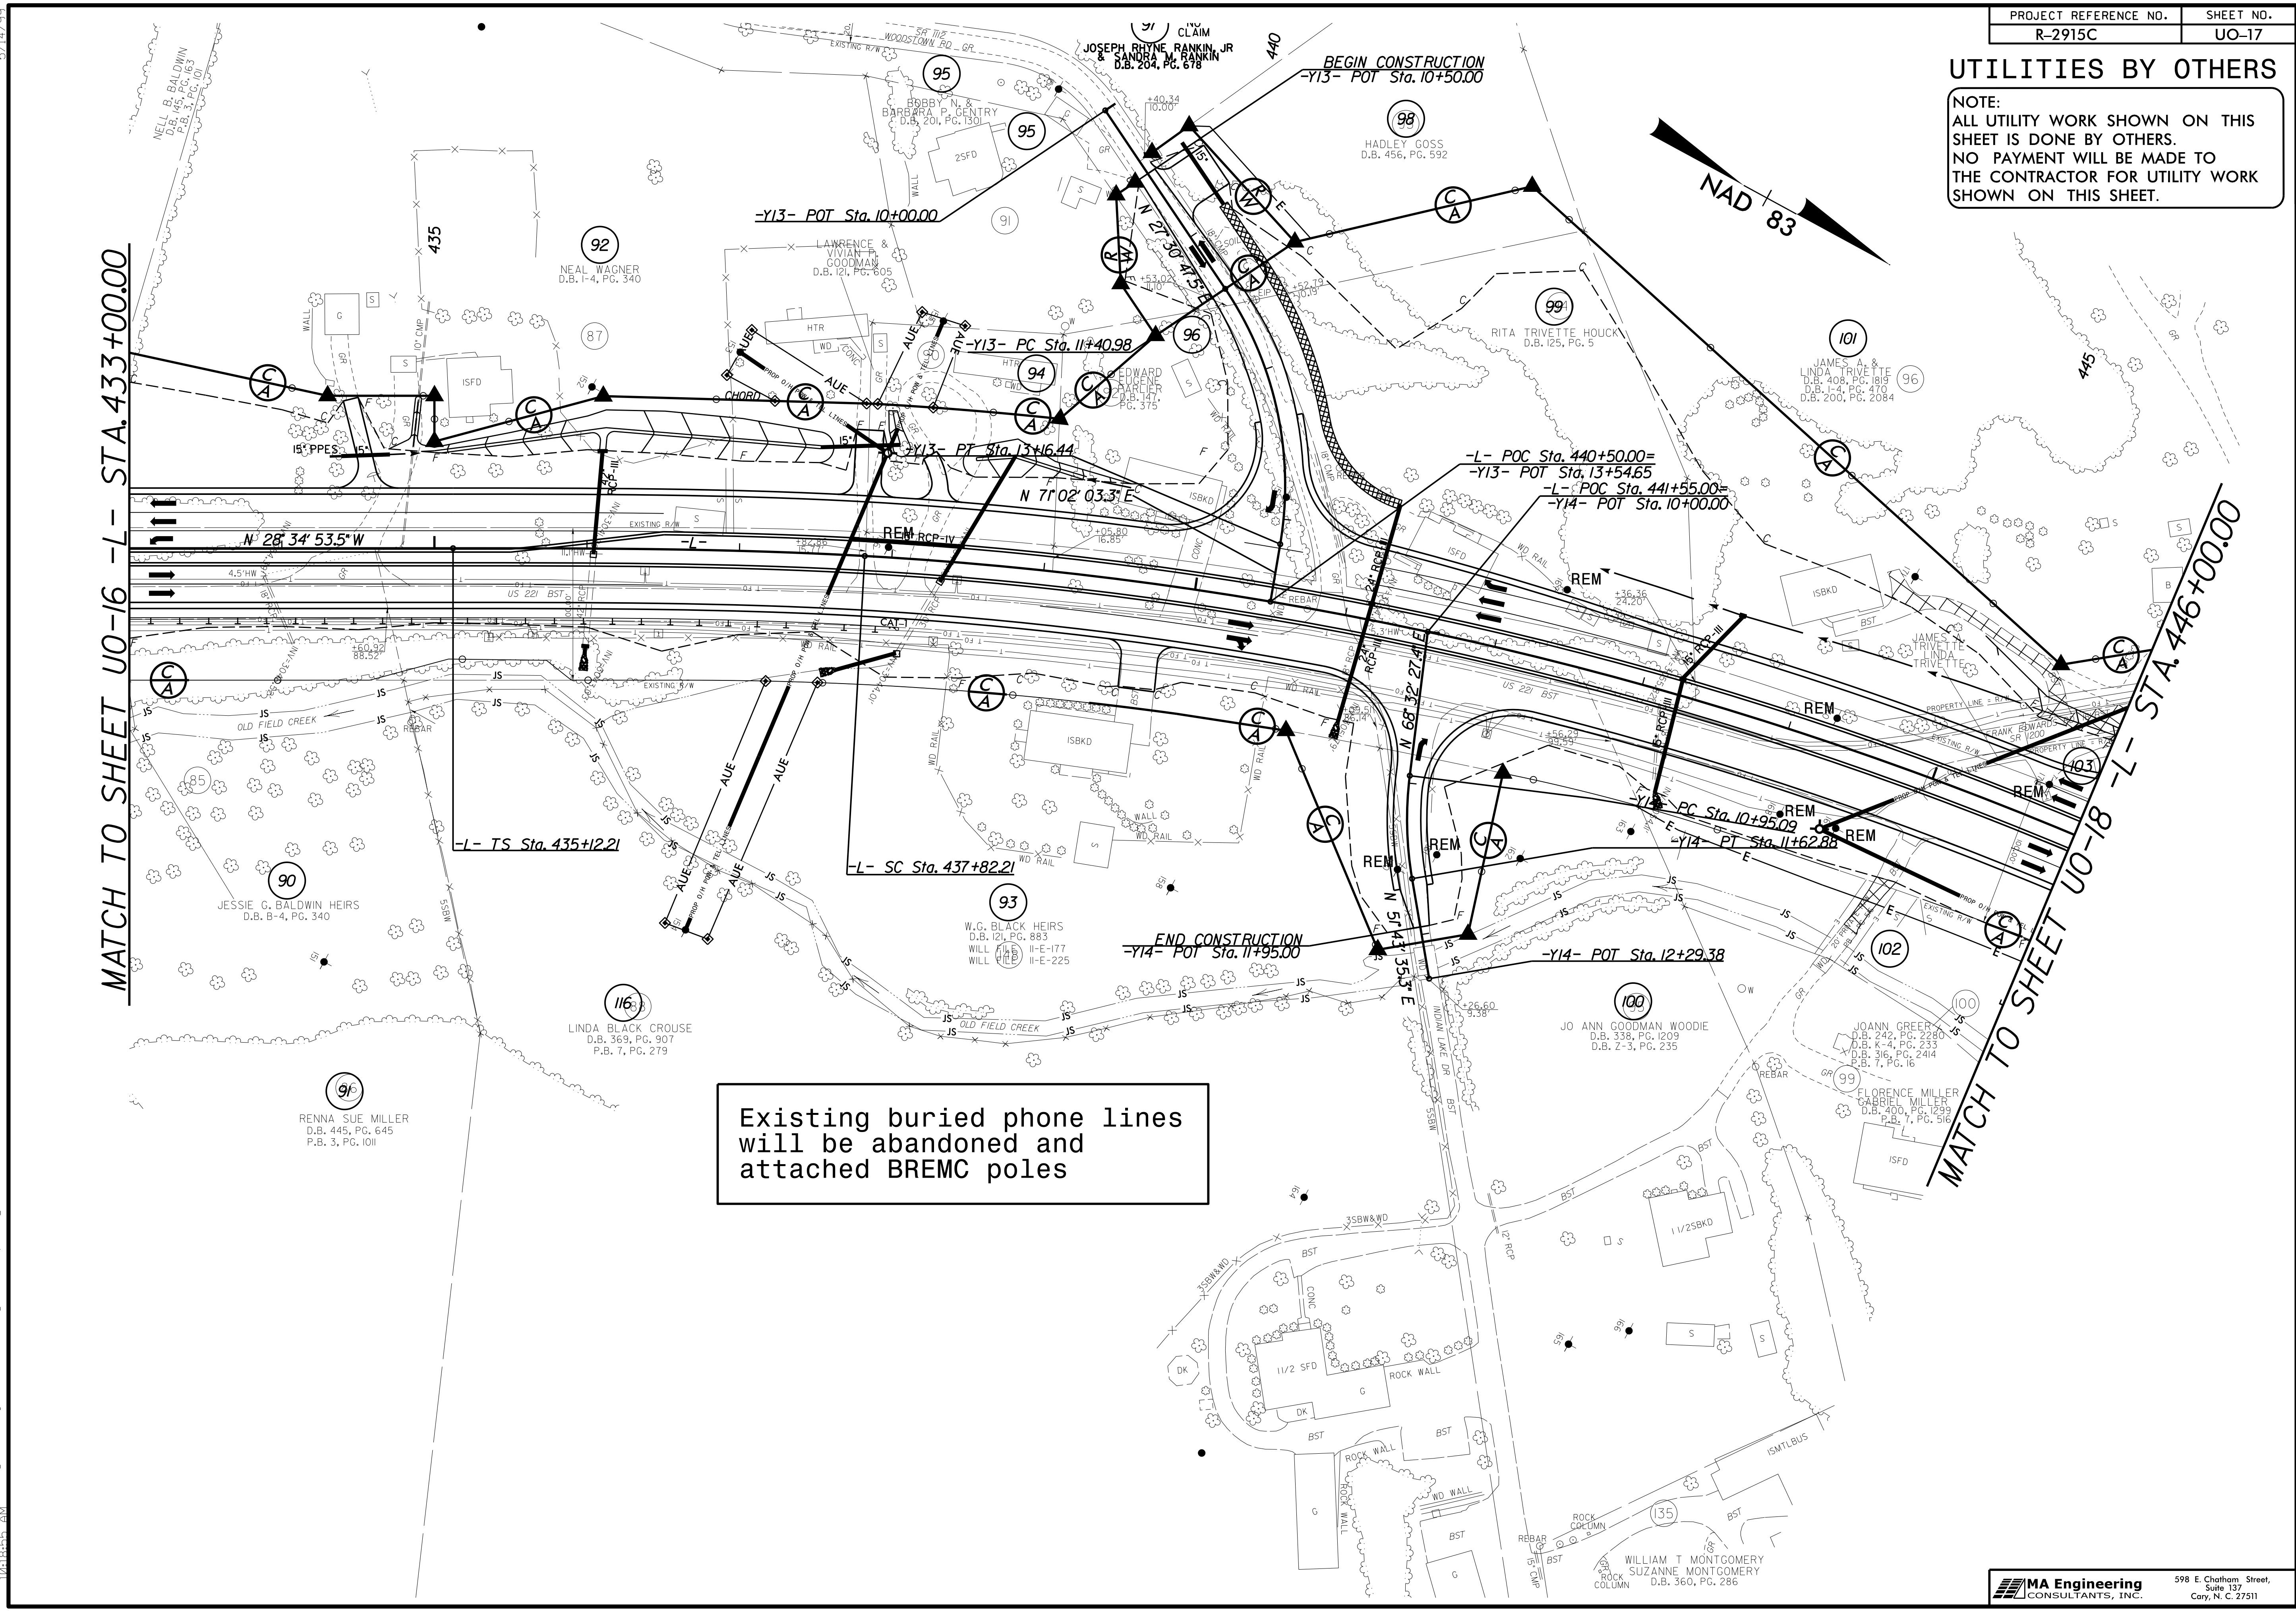


5/14/2016  
 7/18/2016  
 082\F-2915C\es\Redy-UT-Pr-oj\N2915C-ut-ed\19\_U017\_psh.dgn



### UTILITIES BY OTHERS

NOTE:  
ALL UTILITY WORK SHOWN ON THIS SHEET IS DONE BY OTHERS.  
NO PAYMENT WILL BE MADE TO THE CONTRACTOR FOR UTILITY WORK SHOWN ON THIS SHEET.


Existing buried phone lines will be abandoned and attached BREMC poles

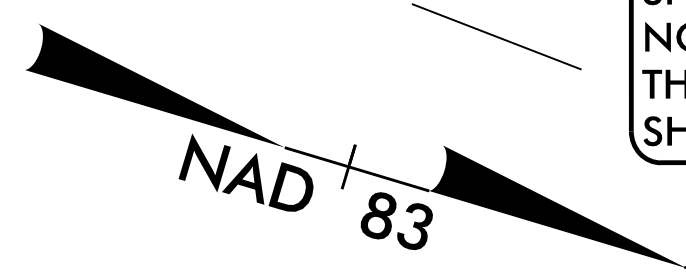

MATCH TO SHEET UO-18 -L- STA. 458+00.00

END TIP PROJECT R-2915C LB =  
-L- ST Sta. 464+44.02  
BEGIN TIP PROJECT R-2915D LA  
-L- ST Sta. 464+44.02

END CONSTRUCTION R-2915C  
-L- POT Sta. 464+60.00

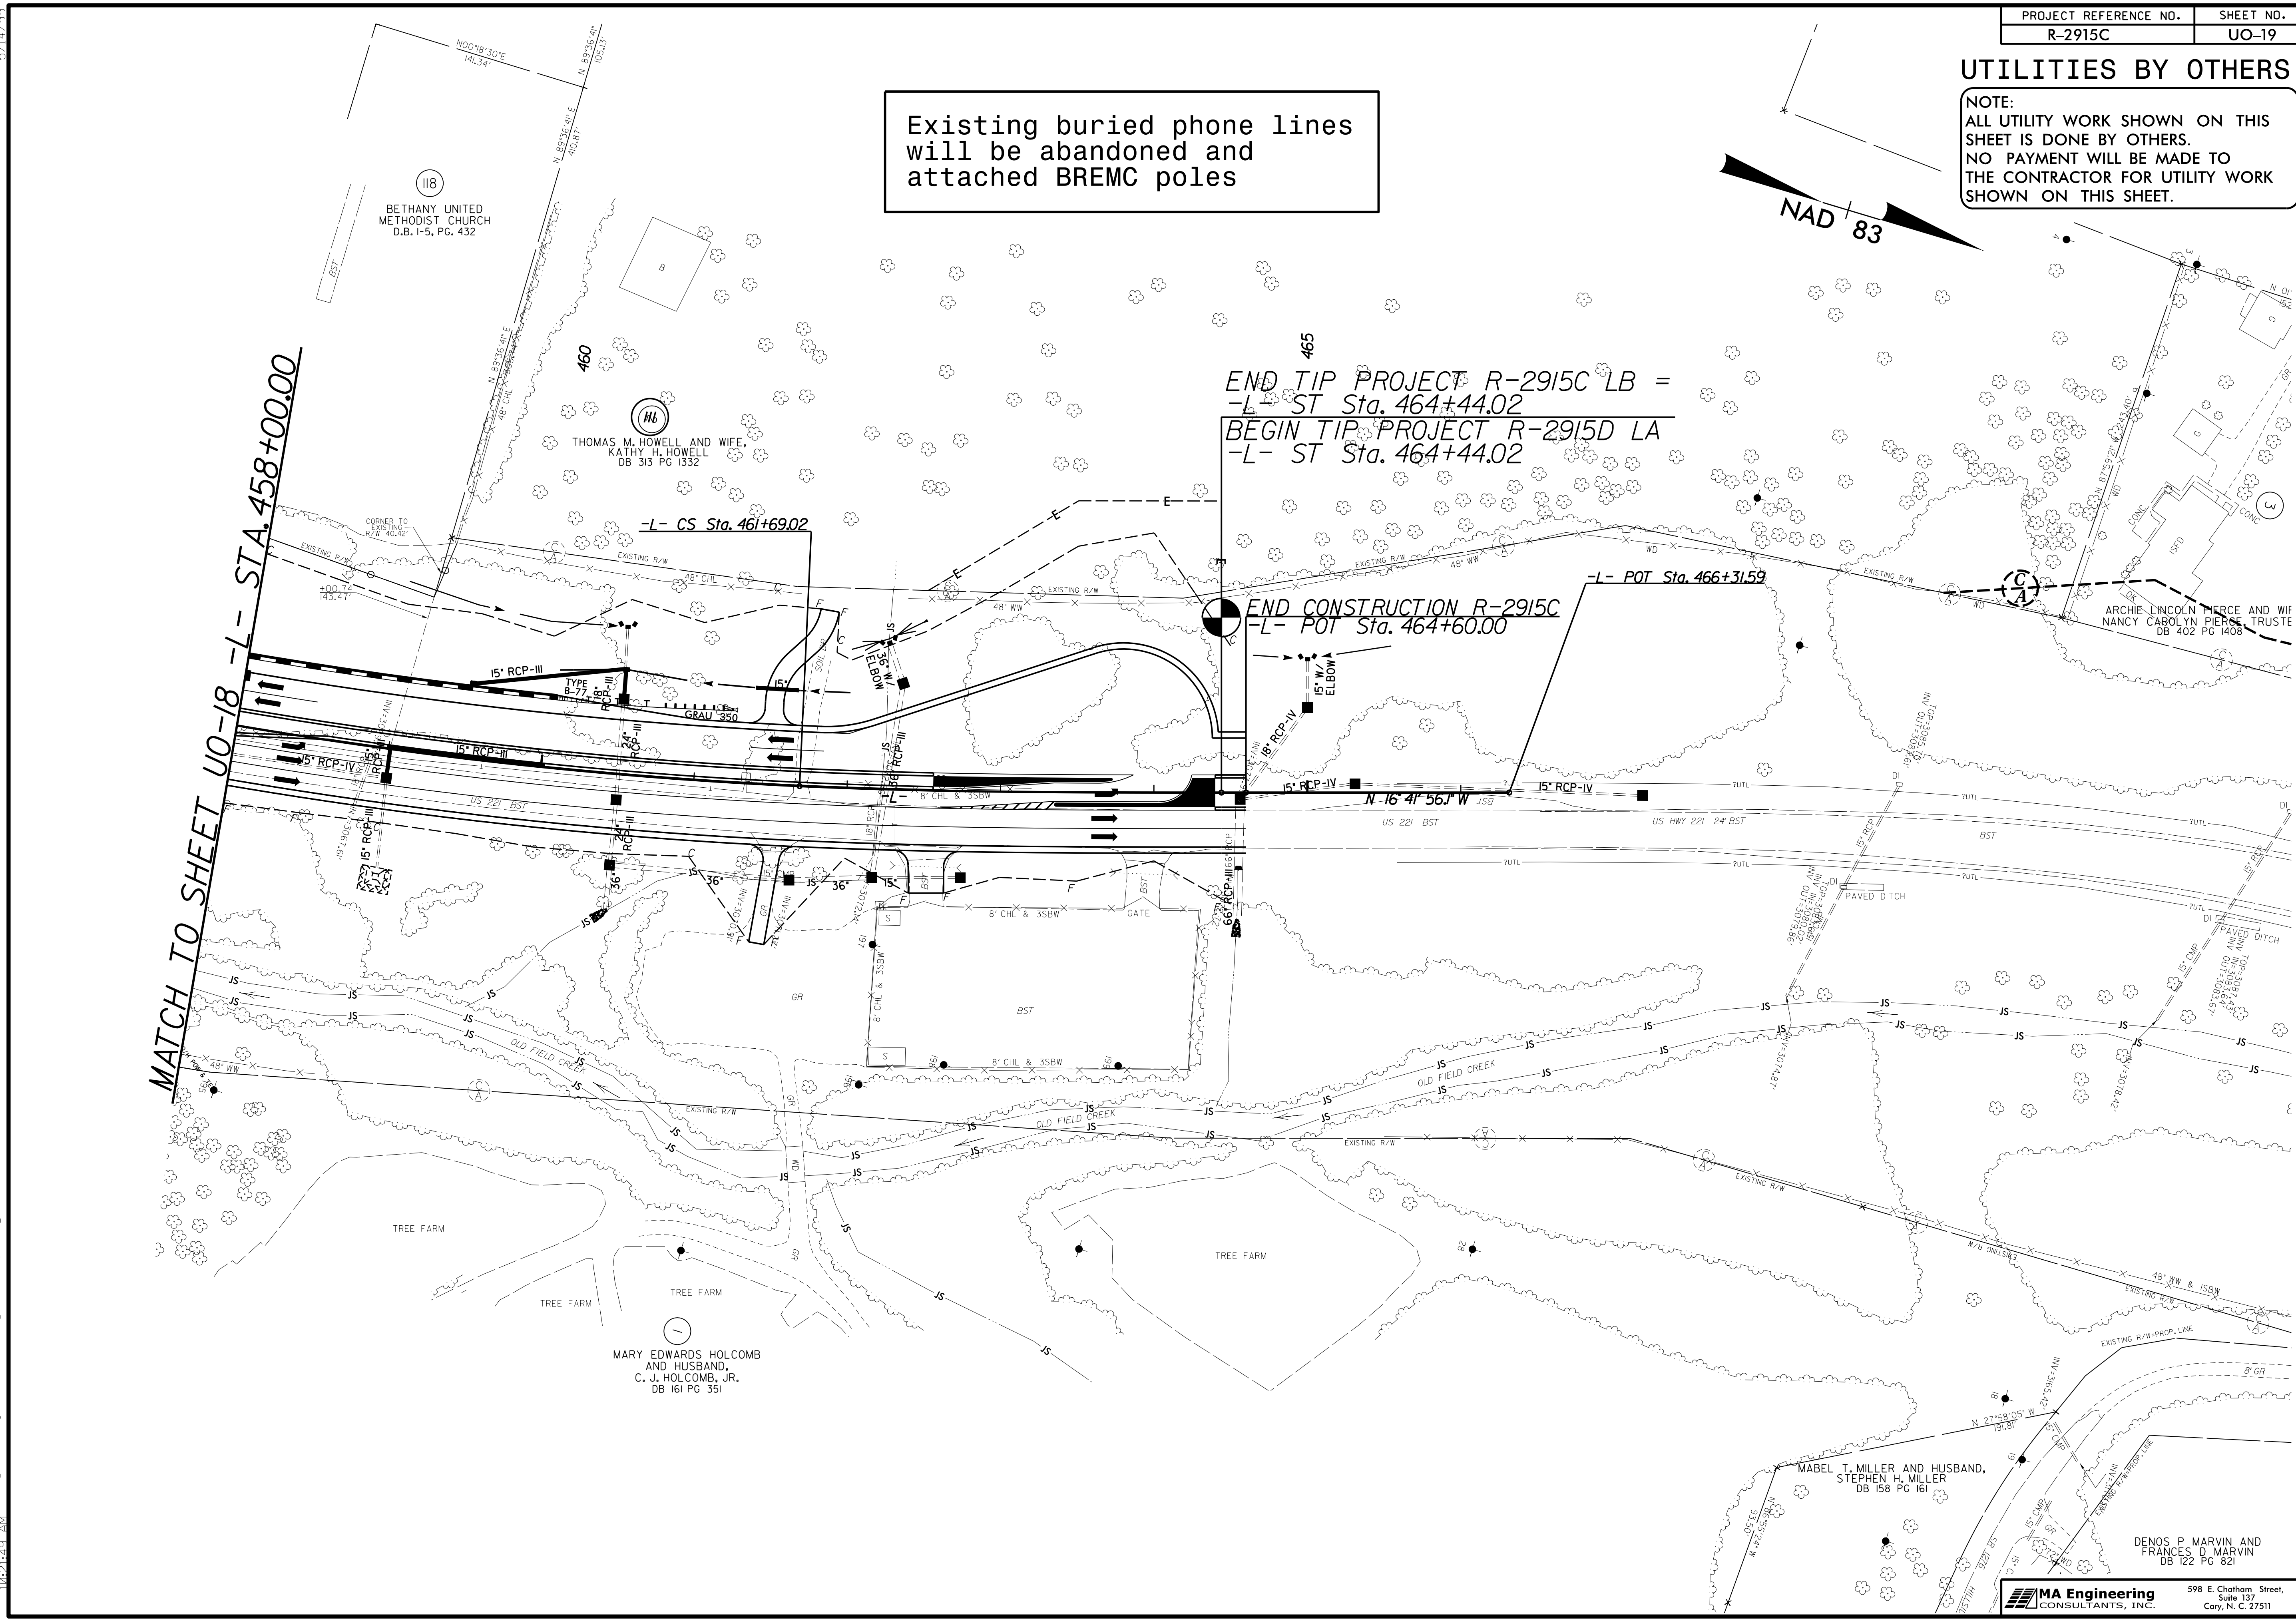

118  
BETHANY UNITED  
METHODIST CHURCH  
D.B. I-5, PG. 432

460  
THOMAS M. HOWELL AND WIFE,  
KATHY H. HOWELL  
DB 313 PG 1332

-L- CS Sta. 461+69.02

ARCHIE LINCOLN PIERCE AND WIF  
NANCY CAROLYN PIERCE, TRUSTEE  
DB 402 PG 1408

MARY EDWARDS HOLCOMB  
AND HUSBAND,  
C. J. HOLCOMB, JR.  
DB 161 PG 351

MABEL T. MILLER AND HUSBAND,  
STEPHEN H. MILLER  
DB 158 PG 161



DENOS P. MARVIN AND  
FRANCES D. MARVIN  
DB 122 PG 821

5/14/2016 10:51:43 AM T:\18\2016\082\R-2915C\es\Redy-UT-Prj\Prj\R2915C-ut-edy21\_U019\_psh.dgn

### UTILITIES BY OTHERS

NOTE:  
ALL UTILITY WORK SHOWN ON THIS SHEET IS DONE BY OTHERS.  
NO PAYMENT WILL BE MADE TO THE CONTRACTOR FOR UTILITY WORK SHOWN ON THIS SHEET.

Existing buried phone lines will be abandoned and attached BREMC poles

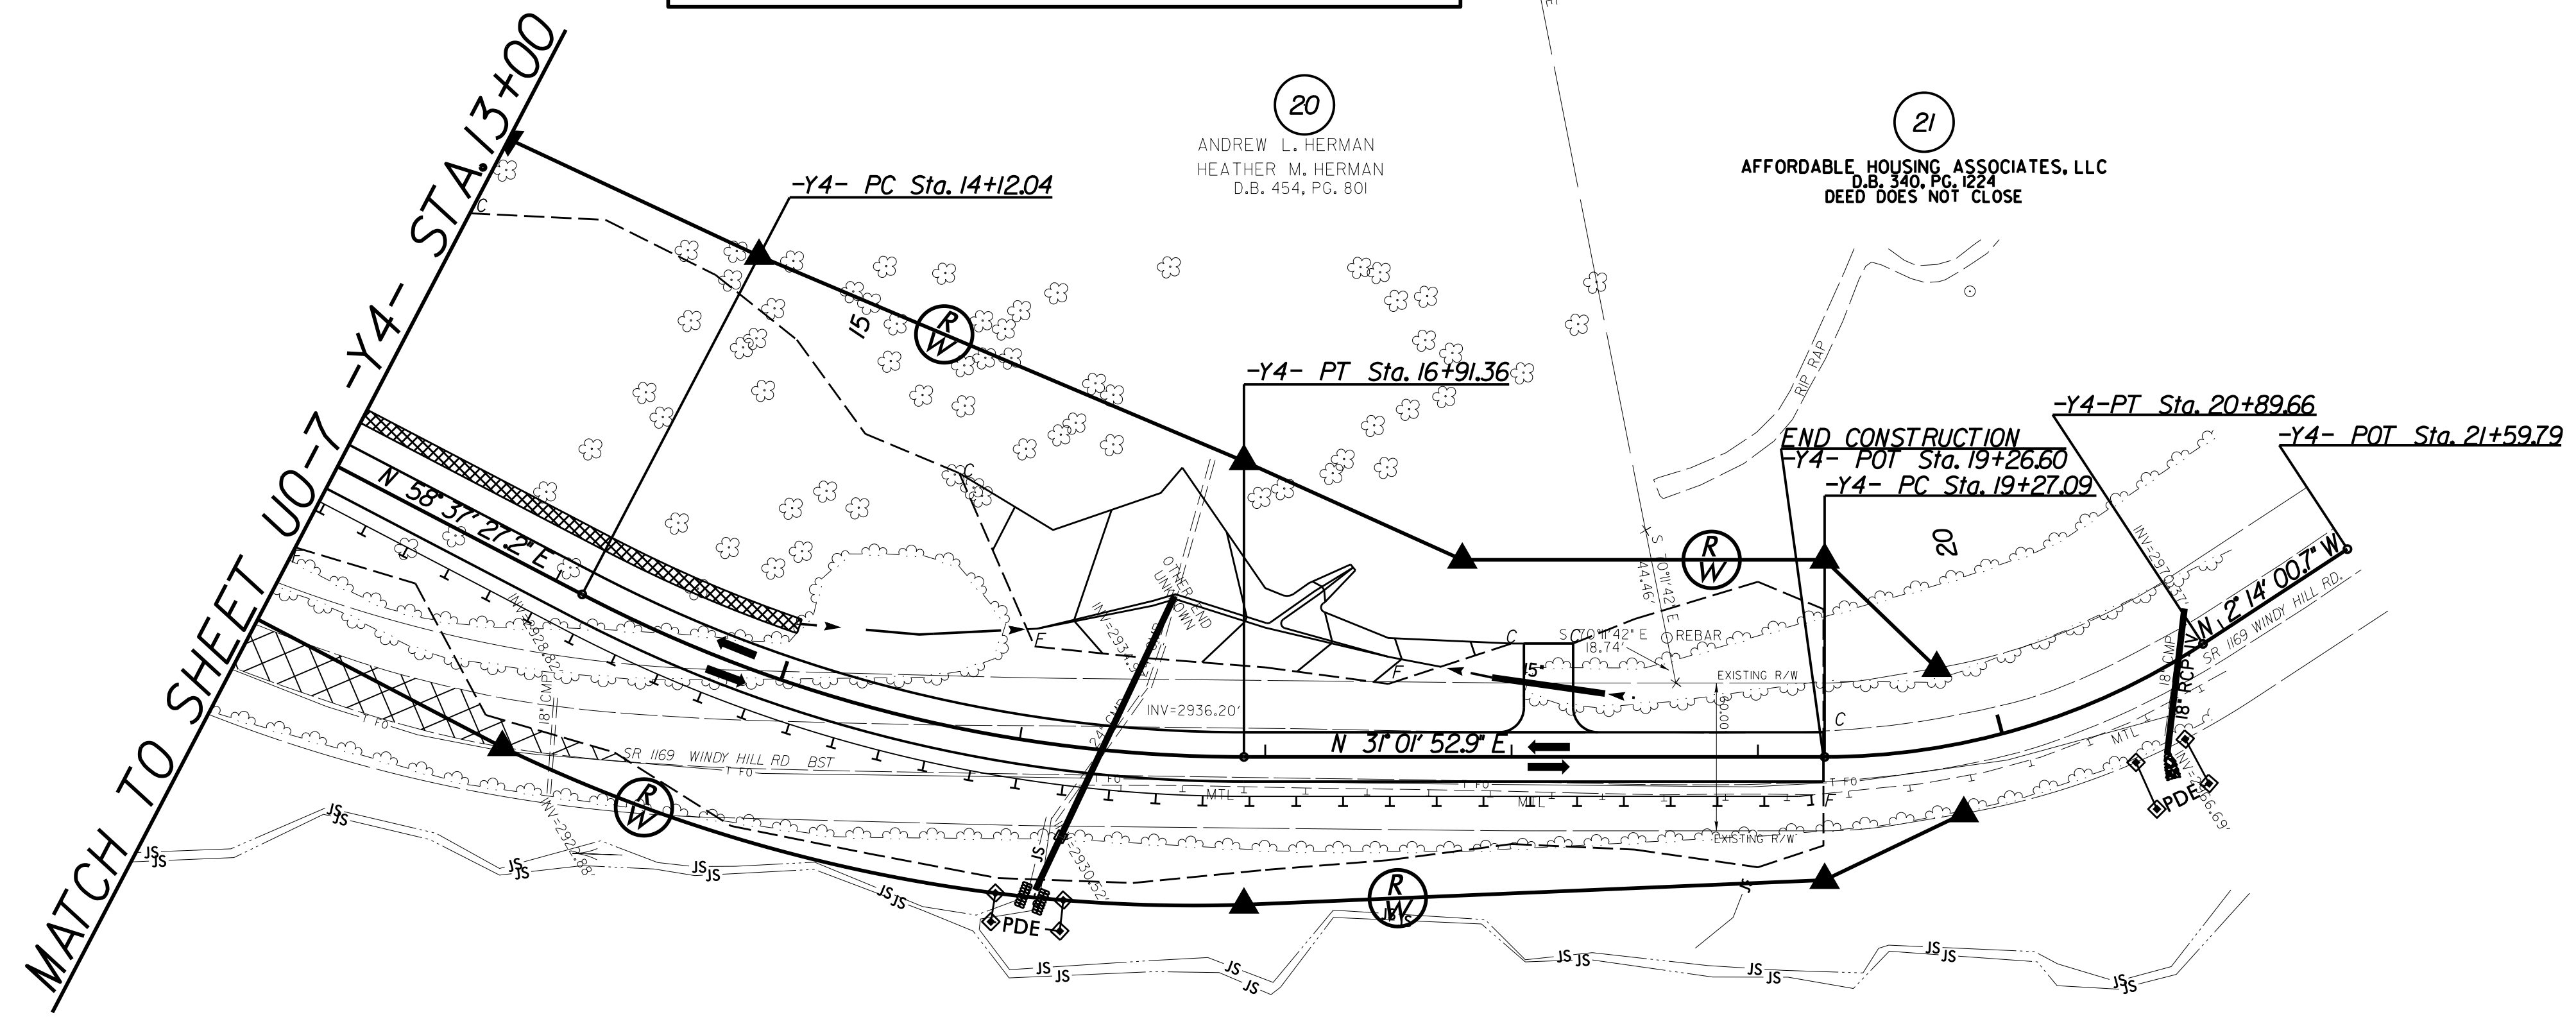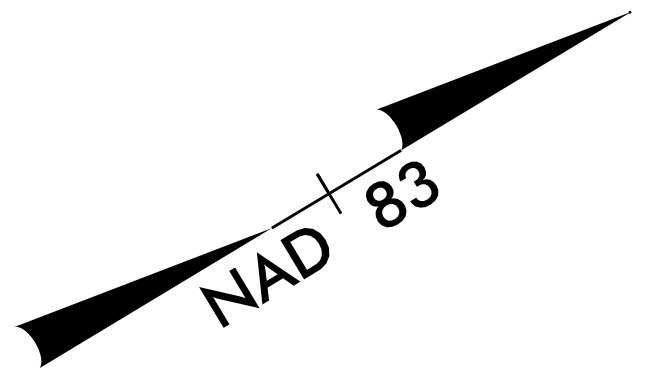

20  
ANDREW L. HERMAN  
HEATHER M. HERMAN  
D.B. 454, PG. 801

21  
AFFORDABLE HOUSING ASSOCIATES, LLC  
D.B. 340, PG. 1224  
DEED DOES NOT CLOSE

13  
NO HEAD, LLC  
D.B. 340, PG. 1224  
DEED DOES NOT CLOSE

5/14/99  
7/18/2016  
082-R-2915C-UT-18-2016-1022111-13.dwg  
082-R-2915C-UT-18-2016-1022111-13.dwg  
082-R-2915C-UT-18-2016-1022111-13.dwg