



PROJECT NO.	SHEET NO.	TOTAL SHEETS
2017CPT.13.01.10111, etc	25	

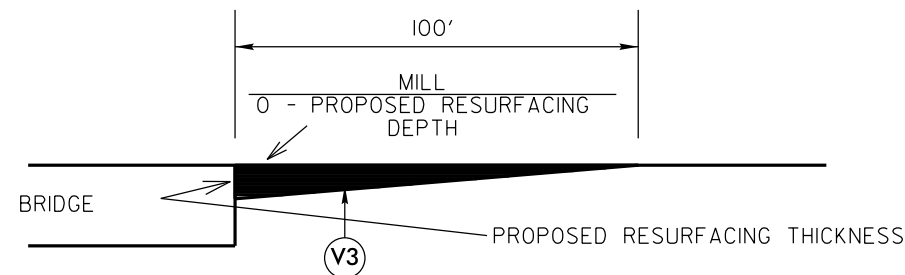



### **MILLING DETAIL AT BRIDGE APPROACHES**

**WHERE BRIDGES WILL NOT BE RESURFACED.  
THIS WILL BE PAID FOR AS INCIDENTAL MILLING.  
USE AT BRIDGE NUMBERS: 170, MAP 2  
AND 448, MAP 46.**

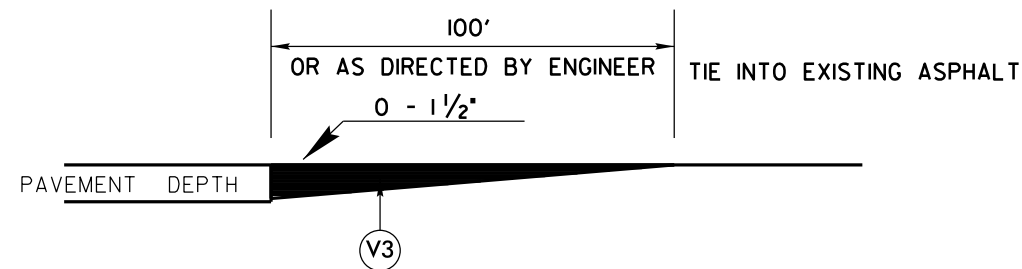

### **DETAIL TO TIE INTO EXIST PAVEMENT**

**THE CONTRACTOR'S ATTENTION IS DIRECTED TO  
THE FACT THAT HE WILL BE REQUIRED TO MILL  
THE EXISTING ASPHALT PAVEMENT TO ENSURE A PROPER  
TIE-IN WITH THE EXISTING SURFACE AT THE BEGINNING, END  
AND Y LINES OF EACH MAP TO BE RESURFACED WITH  
ASPHALT CONC SURFACE COURSE, TYPE S9.5B.  
THIS WILL BE PAID FOR AS INCIDENTAL MILLING.**

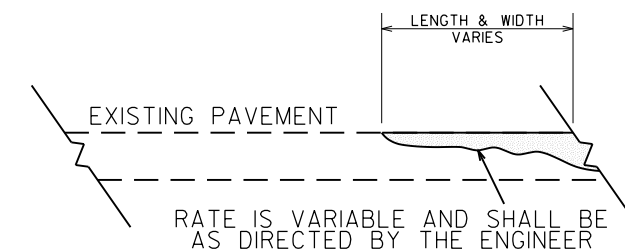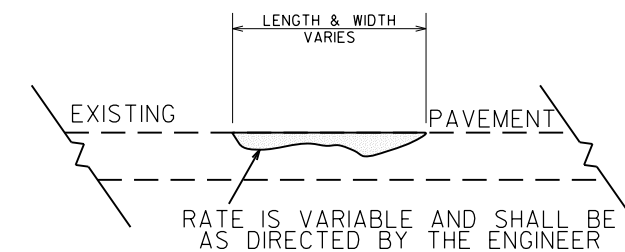

### **DETAIL SHOWING METHOD OF WEDGING**