





DOCUMENT NOT CONSIDERED FINAL  
 UNLESS ALL SIGNATURES COMPLETED


## LANE TREATMENT

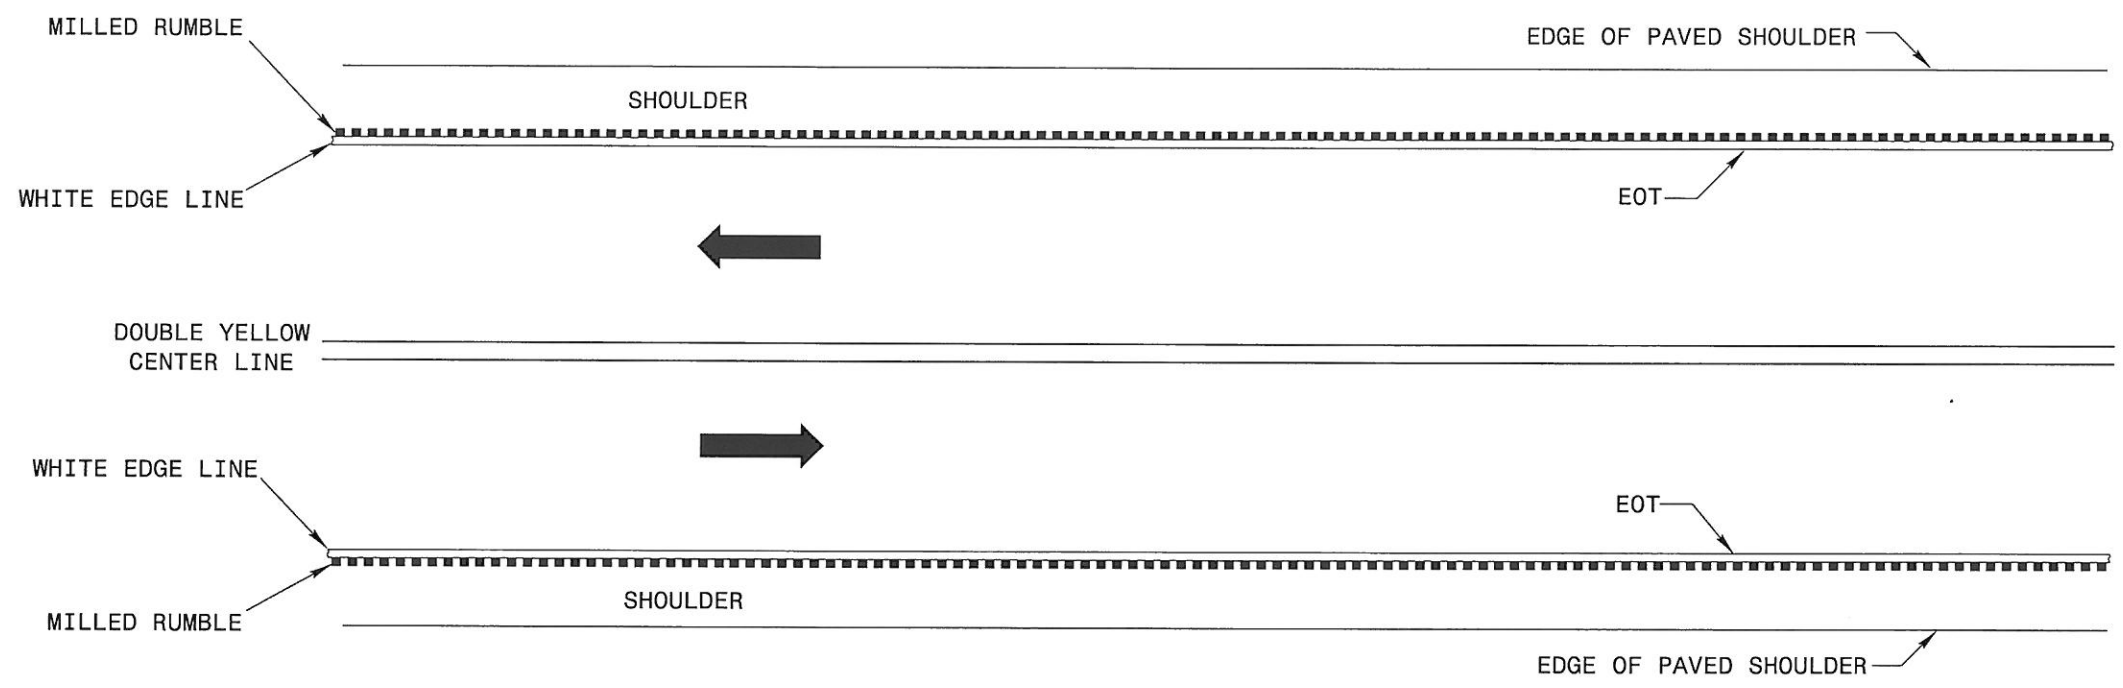

## EDGE LINE TREATMENT

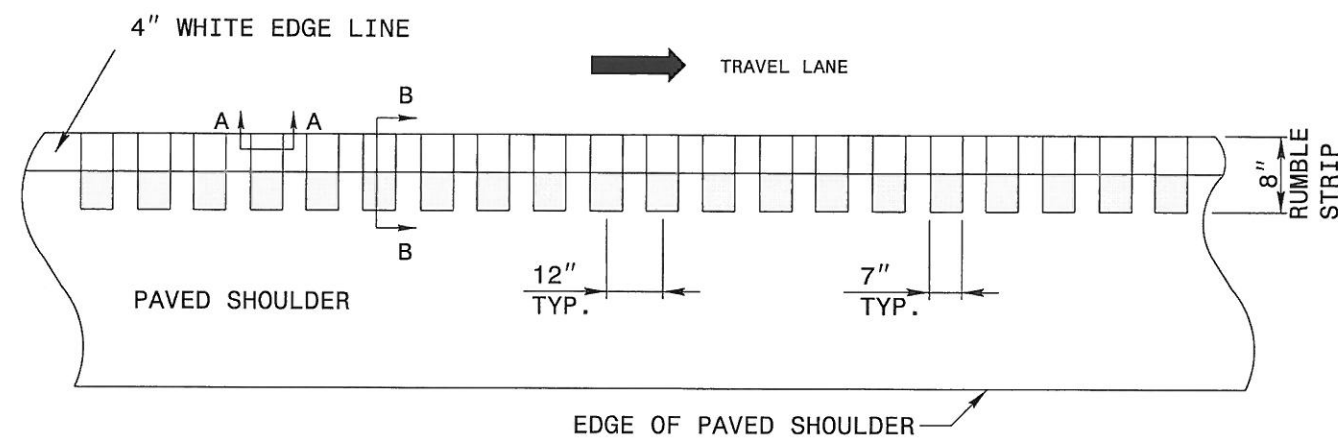

### EDGE LINE MILLING DETAIL

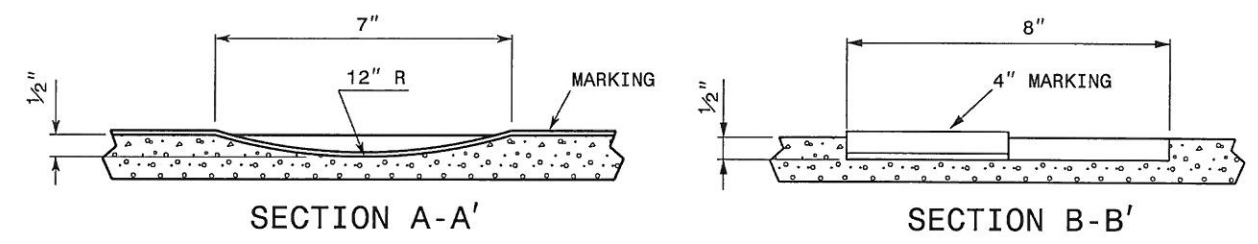

**NOTE:**

- 1) PAVEMENT MARKING MATERIAL SHALL BE POLYUREA WITH HIGHLY REFLECTIVE ELEMENTS.
- 2) USING A VACUUM, REMOVE ALL DEBRIS FROM THE MILLINGS JUST PRIOR TO PLACING ANY PAVEMENT MARKINGS.
- 3) ENSURE GLASS BEADS AND HIGHLY REFLECTIVE ELEMENTS ARE SPREAD UNIFORMLY OVER THE ENTIRE SURFACE OF THE PAVEMENT MARKING MATERIAL.

**8" MILLED EDGE LINE  
 RUMBLE STRIPE  
 DIVISION 13 - SR 1004**

8/29/2016 Sr:SS&DUAS:Standards Group NEW Standards and Drawings\Drawings\Milled Rumble Stripe\Div 13 - SR 1004 8inch rumble stripe\Milled Rumble Stripe\Div 13 - SR 1004 8inch rumble stripe.edgeline NC 9 Div 14.dgn User:immarriquez