

5/28/2016

DOCUMENT NOT CONSIDERED FINAL
UNLESS ALL SIGNATURES COMPLETED


Stantec
Stantec Consulting Services Inc.
801 Jones Franklin Road
Suite 300
Raleigh, NC 27606
Tel. (919) 851-6866
Fax. (919) 851-7024
www.stantec.com
License No. F-0672

PROJECT REFERENCE NO. U-3440
SHEET NO. 17


ROADWAY DESIGN ENGINEER
HYDRAULICS ENGINEER

SEAL 025513
MICHAEL D. LINDREY
8/17/2016

SEAL 12786
STEVEN M. BONDY
8/17/2016

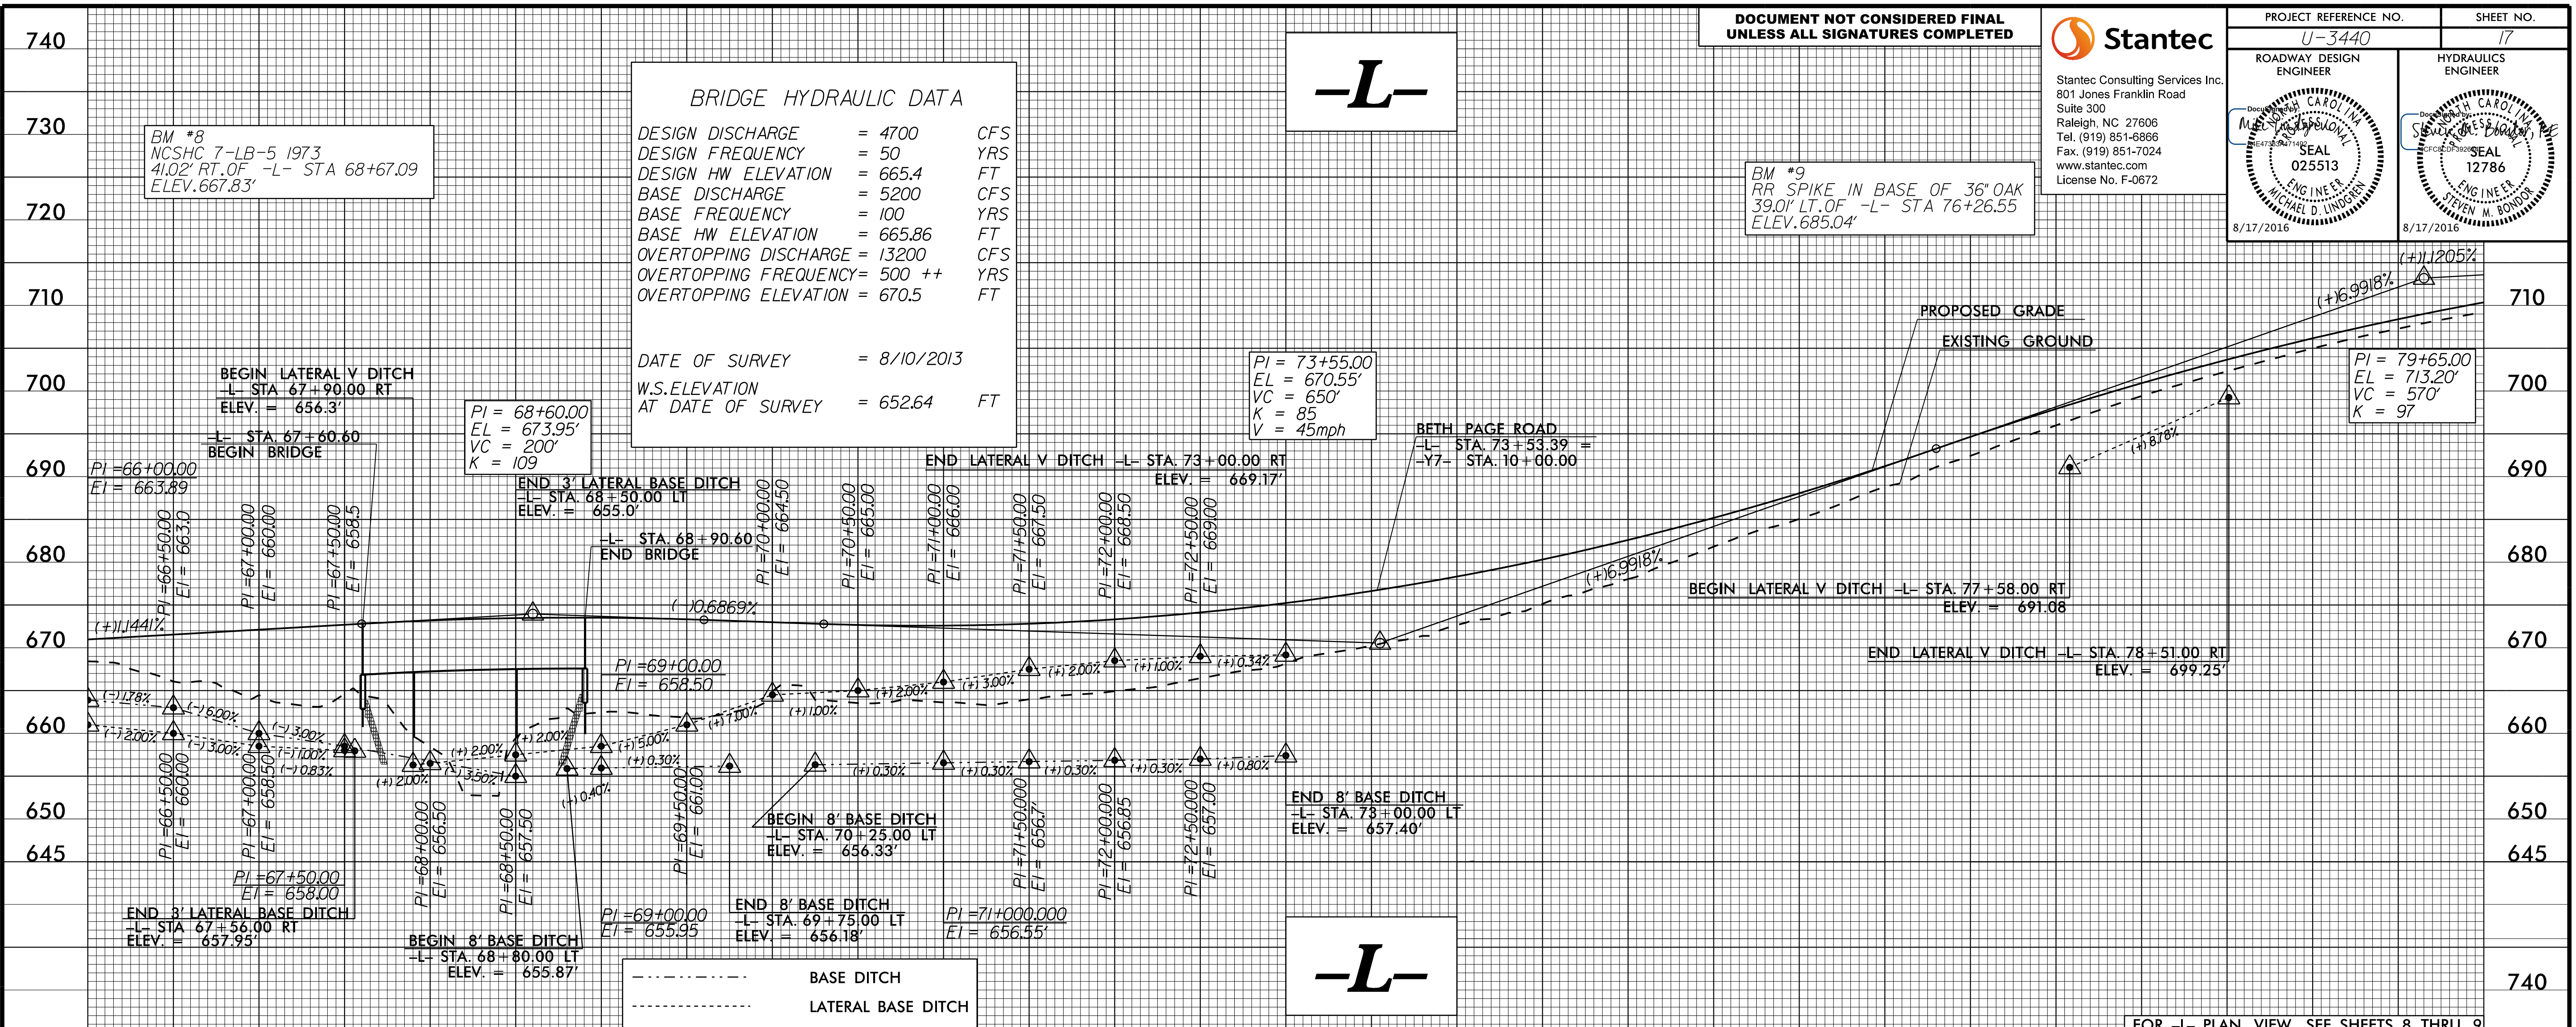

FOR -L- PLAN VIEW SEE SHEETS 8 THRU 9

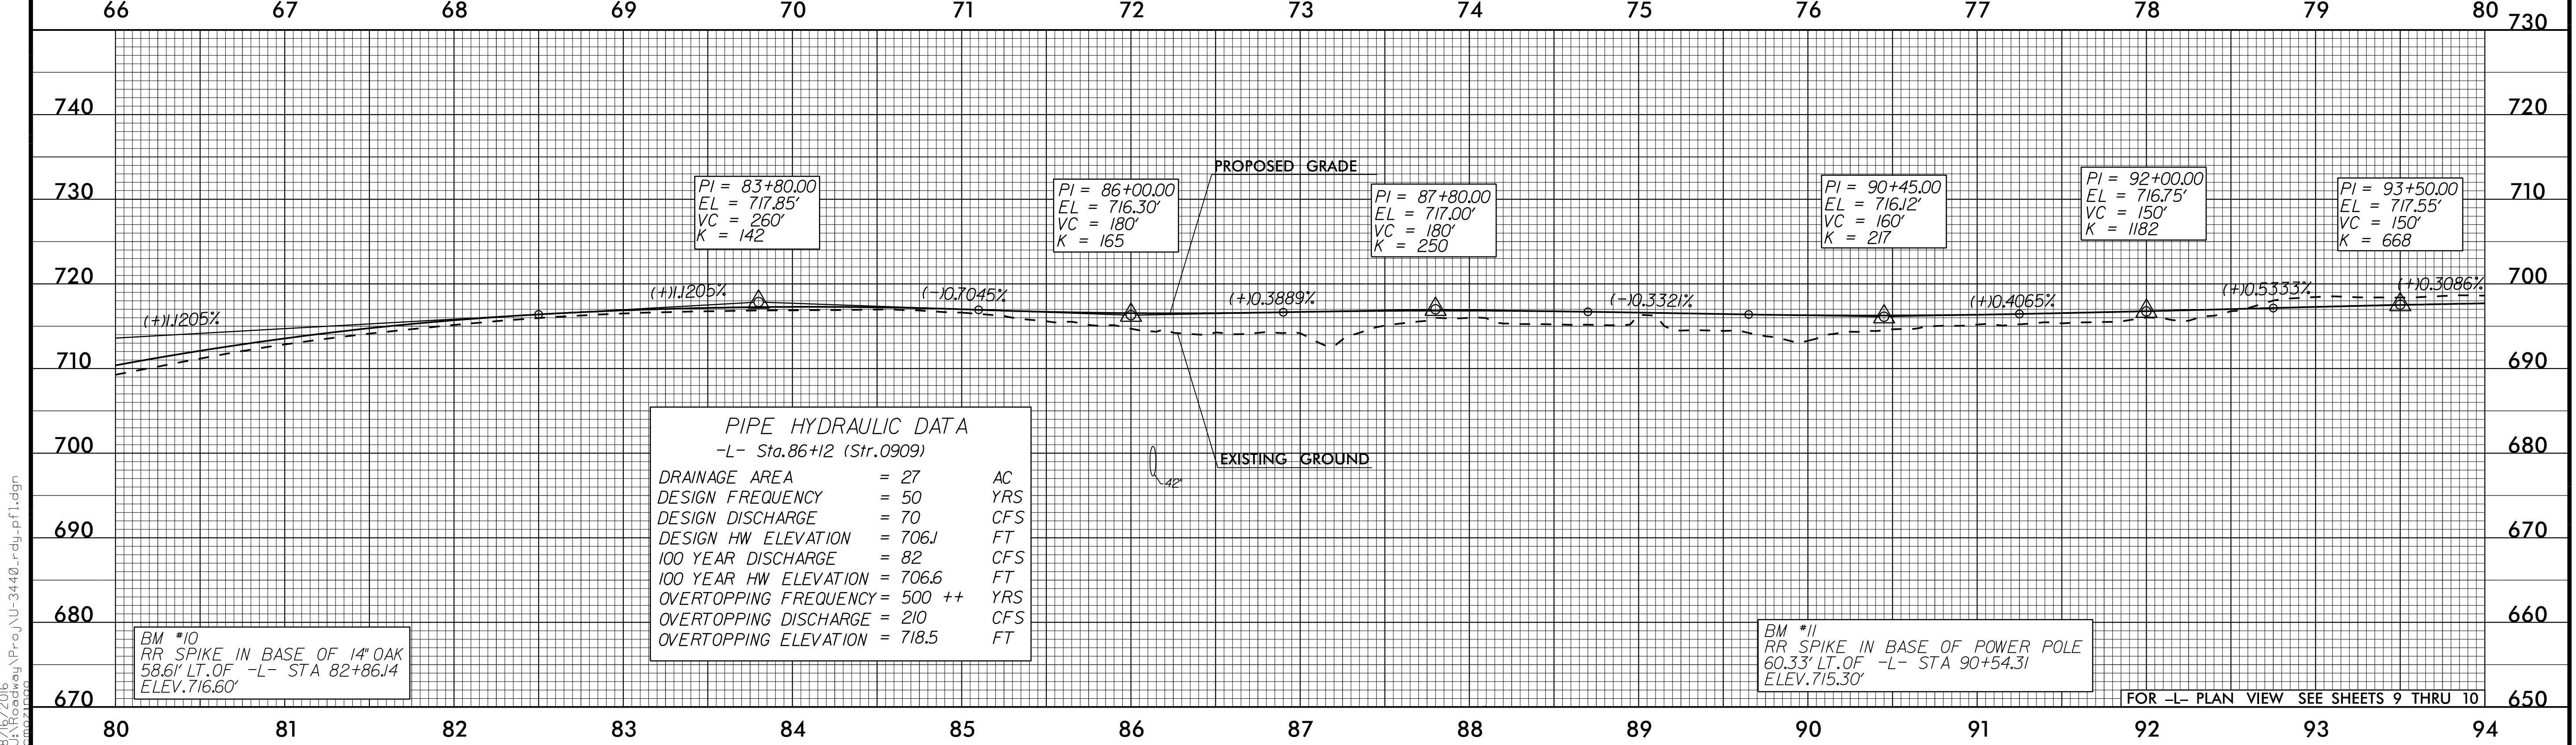

FOR -L- PLAN VIEW SEE SHEETS 9 THRU 10

8/16/2016
U:\Roadway\pcoj\U-3440_r-dj-pf1.dgn