


MATCHLINE -L- STA. 50+00 SEE SHEET TMP-17

MATCHLINE -L- STA. 63+50 SEE SHEET TMP-19

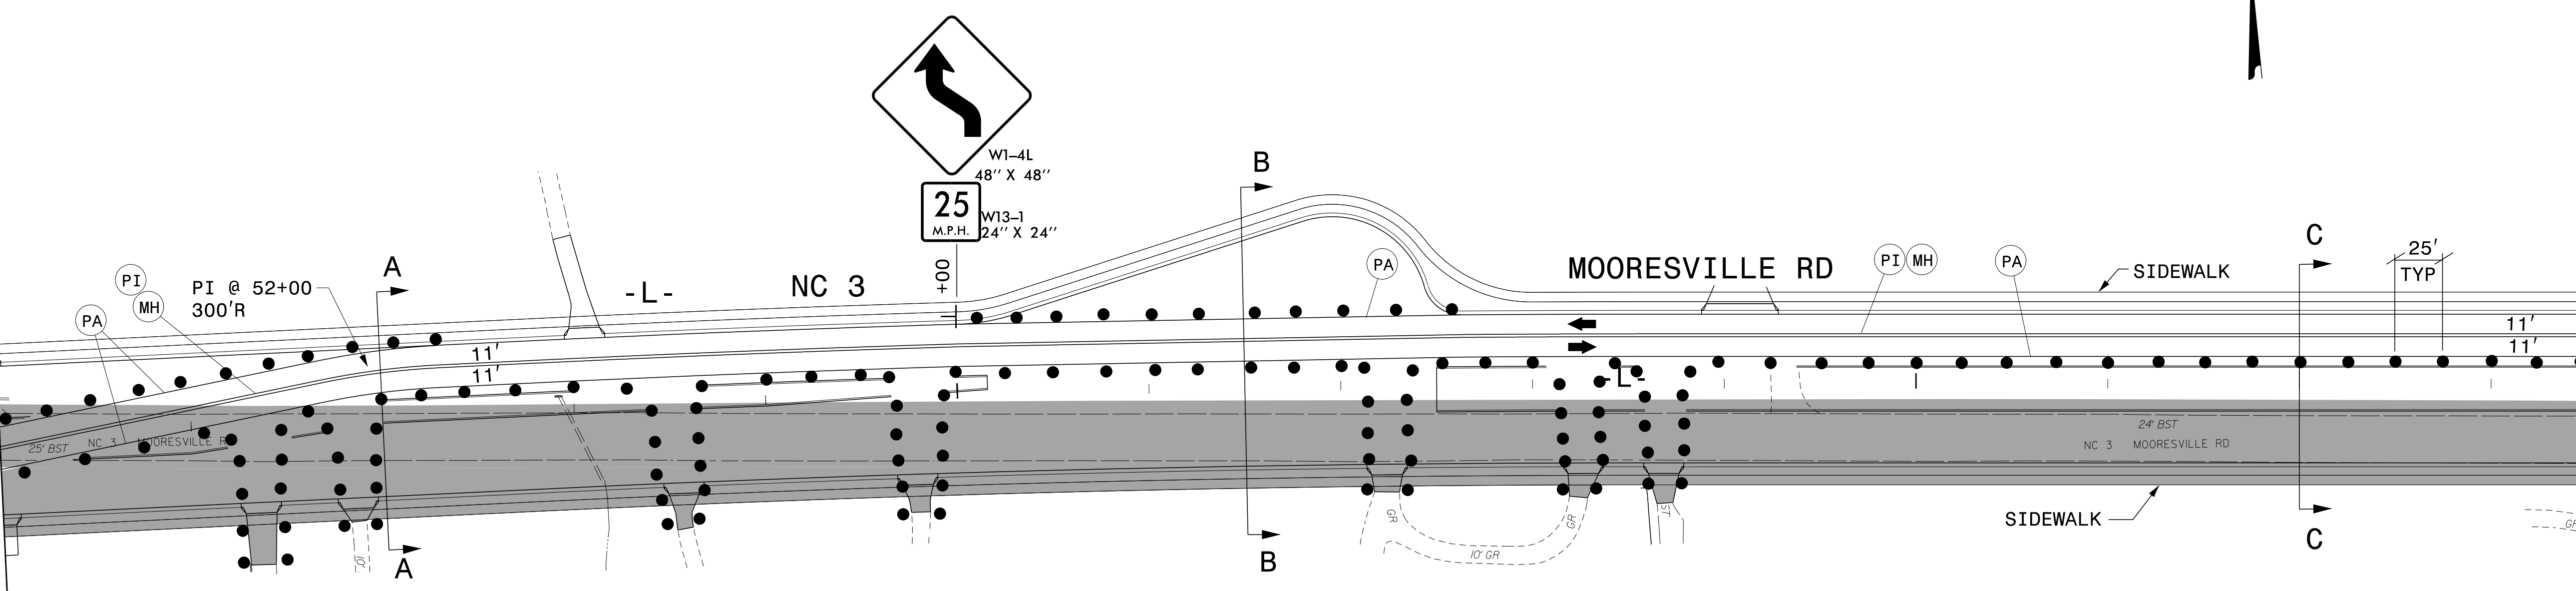

8/17/2016
P:\TIP\Projects-U\3440\Traffic\TrafficControl\TCP\tmp-7-phase2.dgn
User:rmgarratt

APPROVED: *Stew Kite*
E27CE30E10FC442...

DATE: 8/19/2016

PROFESSIONAL SEAL
022104
ENGINEER
JOHN S. KITE, INC.

**DOCUMENT NOT CONSIDERED FINAL
UNLESS ALL SIGNATURES COMPLETED**



PHASE II DETAILS