

MATCHLINE -L- STA 113+25 SEE SHEET 22

MATCHLINE -L- STA 126+30 SEE SHEET 24

THERE IS NO SIGNED
DETOUR FOR -Y13-

THERE IS NO SIGNED
DETOUR FOR -Y16-

SEE SHEET TMP-37 FOR
-Y15- (MILLER ST.) DETOUR

SEE SHEET TMP-38 FOR
-Y14- (FRANKLIN AVE.) DETOUR

DEMO/REMOVE
EXIST RCBC

REMOVE TEMP.
SHORING

4 TEMP. SHORING
(SEE SHEET TMP-12)


END CONST.
STA. 13+15.73 -Y15-

APPROVED: *Steve Kite*
DATE: 9/24/2016

DocuSigned by:
Steve Kite
E27CE30E1DFC42...

2016 NORTH CAROLINA
PROFESSIONAL
SEAL
022104
ENGINEER
JOHN S. KITE, III

DOCUMENT NOT CONSIDERED FINAL
UNLESS ALL SIGNATURES COMPLETED

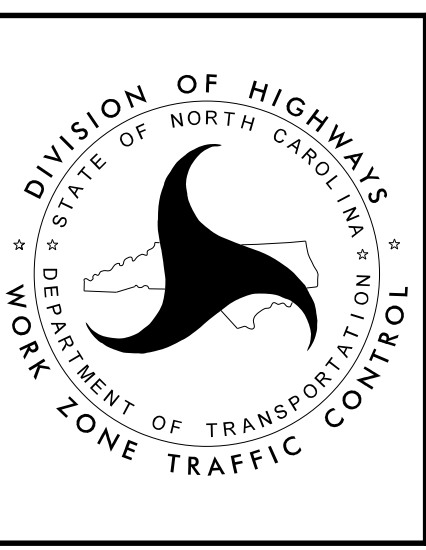

9/22/2016
P:\TIP\Projects-U\U3440\TrafficControl\TCP\tmp-12-phase2.dgn
User:keddis