

SECTION A-A
STA. 142+00 -L-

BEG. CONST.
STA. 11+13.90 -Y18-

BEG. CONST.
STA. 11+65 -DR2-

END CONST.
STA. 10+00 -Y22-

END CONST.
STA. 14+07.92 -Y21-




END CONST.
STA. 11+50 -Y19-

END CONST.
STA. 18+50 -Y22-

SECTION B-B
STA. 147+00 -L-


SECTION C-C
STA. 11+00 -Y22-

MATCHLINE -L- STA 140+00 SEE SHEET 24

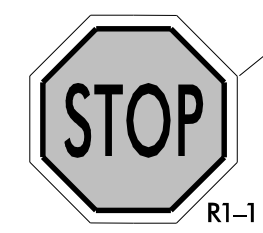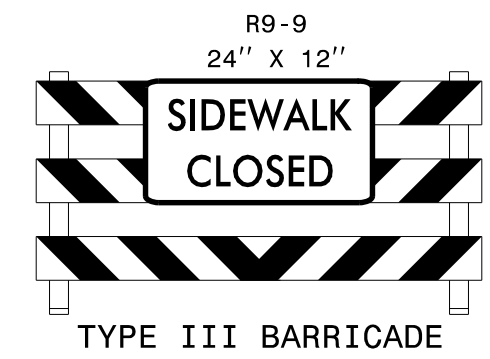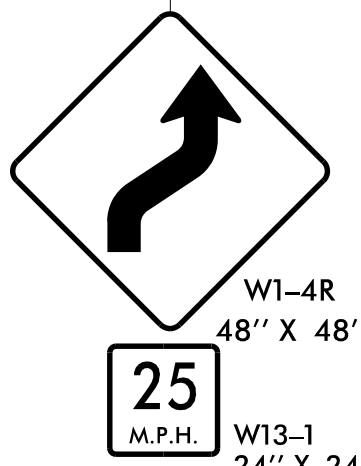

APPROVED: *Stew Kite*
DATE: 8/19/2016

**DOCUMENT NOT CONSIDERED FINAL
UNLESS ALL SIGNATURES COMPLETED**

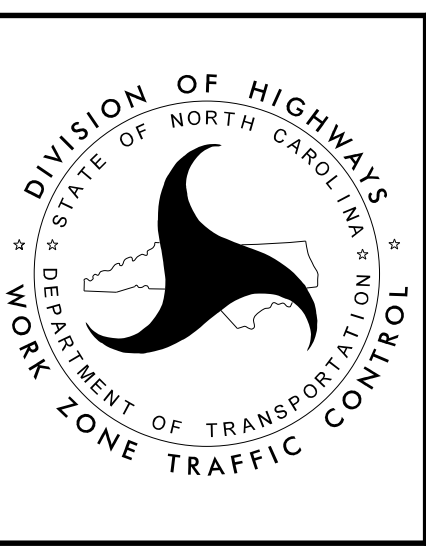

PHASE II DETAILS

8/17/2016 P:\TIP\Projects-U\3440\TrafficControl\TCP\tmp-14-phase2.dgn User:rmgarratt