


SECTION A-A  
STA. 56+50 -L-

MATCHLINE -L- STA. 50+00 SEE SHEET TMP-28

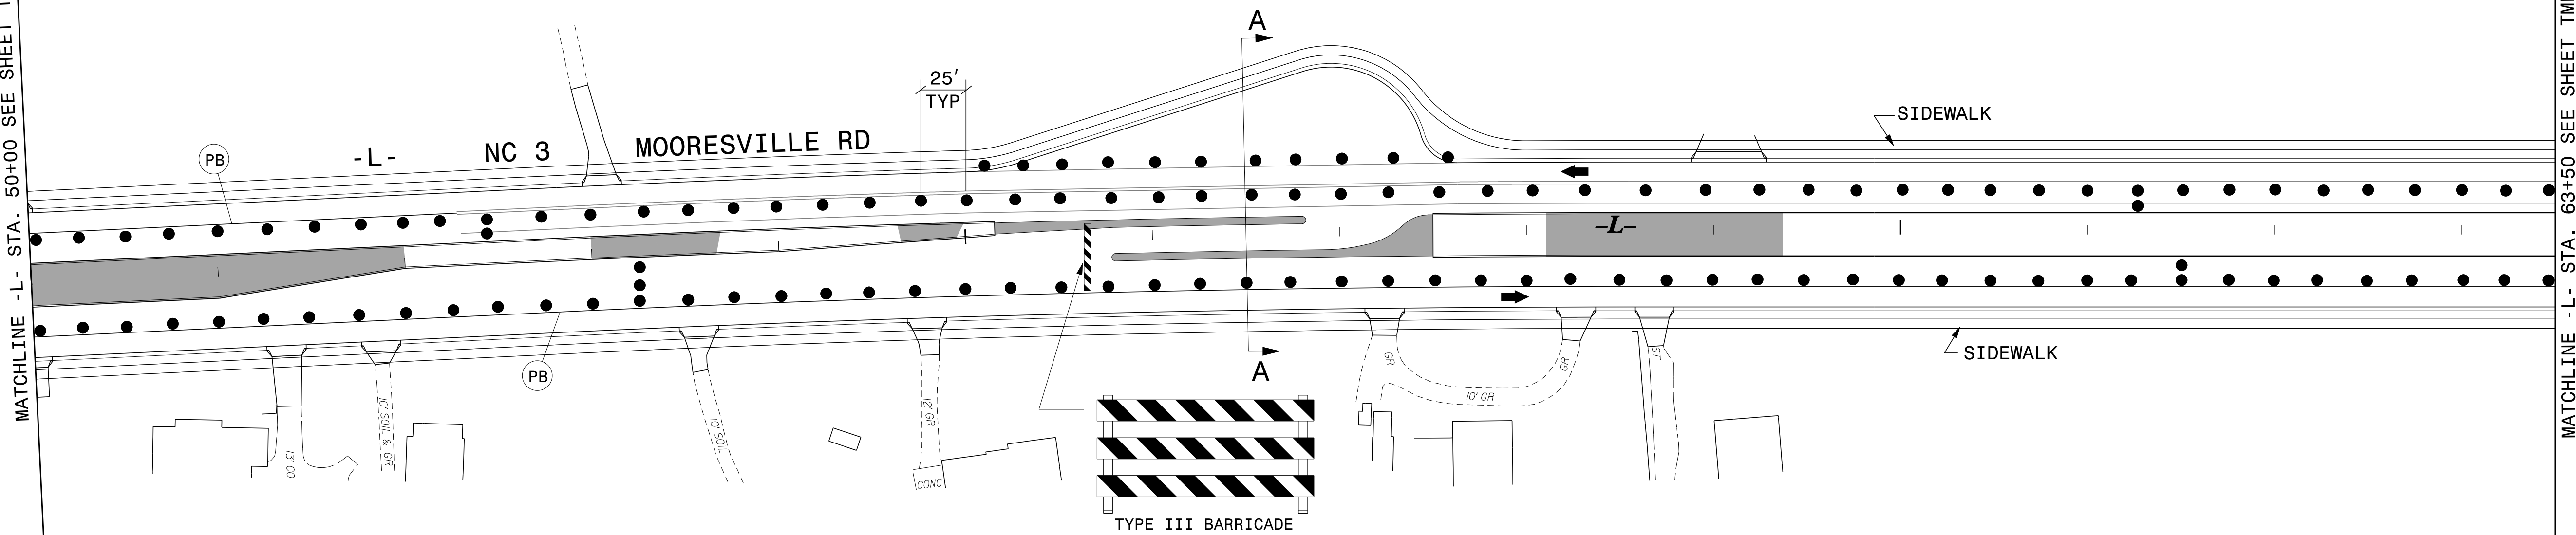


MATCHLINE -L- STA. 63+50 SEE SHEET TMP-30

8/17/2016  
P:\TIP\Projects-U\3440\Traffic\TrafficControl\TCP\tmp-7-phase3.dgn  
User:rmgarratt

APPROVED: *Stew Kite*  
DATE: 8/19/2016

**DOCUMENT NOT CONSIDERED FINAL  
UNLESS ALL SIGNATURES COMPLETED**

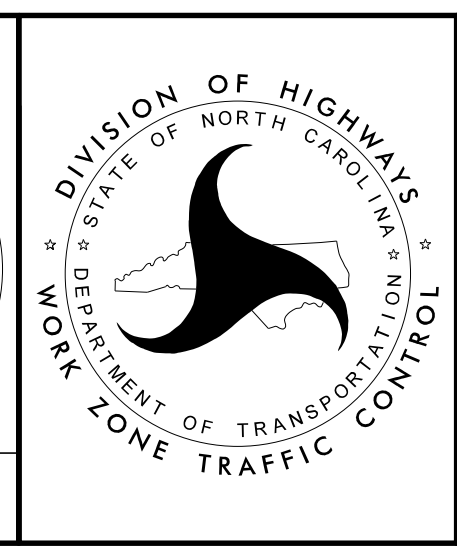

PHASE III DETAILS