

CLOSE ROADS
PER RSD 1101.03
SHEET 1 OF 9

CLOSE ROAD
PER RSD 1101.03
SHEET 1 OF 9



CLOSE ROAD
PER RSD 1101.03
SHEET 1 OF 9

ROWAN COUNTY
CABARRUS COUNTY

CLOSE ROAD
PER RSD 1101.03
SHEET 2 OF 9
AND SHEET TMP-23

CLOSE ROAD
PER RSD 1101.03
SHEET 2 OF 9
AND SHEET TMP-22

CLOSE ROADS
PER RSD 1101.03
SHEET 2 OF 9
AND SHEETS
TMP-16 & TMP-17

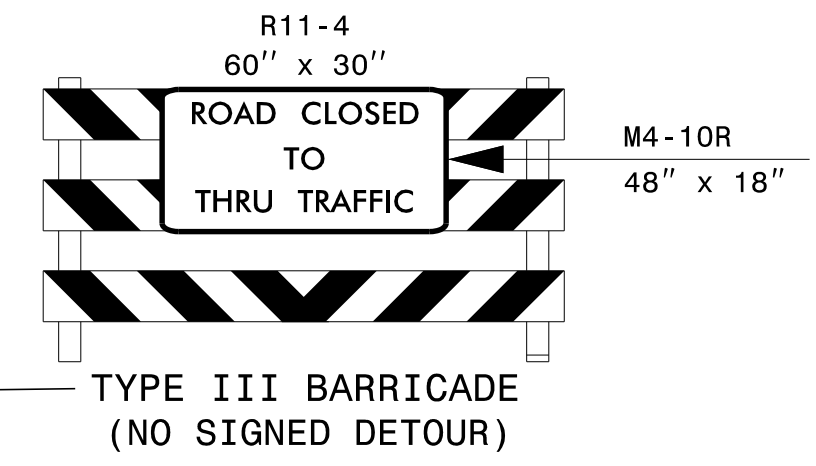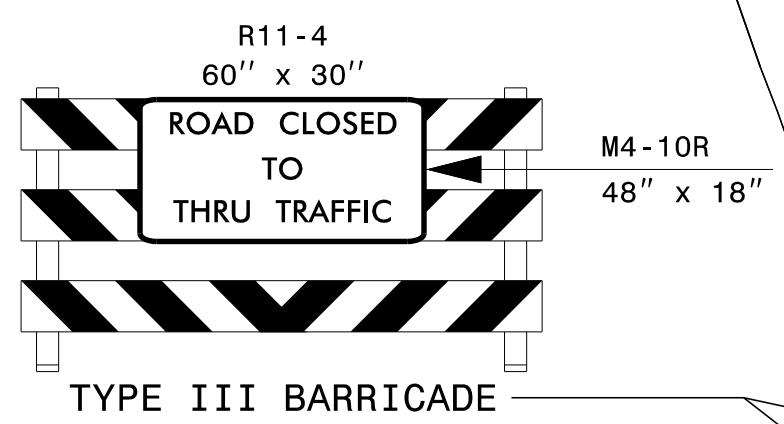

- NOTES:**
1. SEE TMP PLAN SHEETS FOR ADDITIONAL INFORMATION.
 - * 2. SEE SHEET TMP-38A DETOUR SIGN TEXT.

APPROVED: *Steve Kite*
DATE: 8/19/2016

**DOCUMENT NOT CONSIDERED FINAL
UNLESS ALL SIGNATURES COMPLETED**

DIVISION OF HIGHWAYS
STATE OF NORTH CAROLINA
DEPARTMENT OF TRANSPORTATION
WORK ZONE TRAFFIC CONTROL

PHASE II DETOURS

8/17/2016 P:\TIP\Projects-U\3440\Traffic\TrafficControl\TCP\TMP-38.dgn User:mgarratt