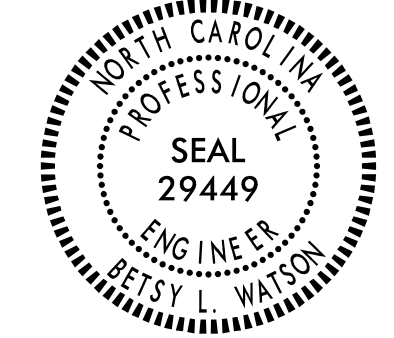

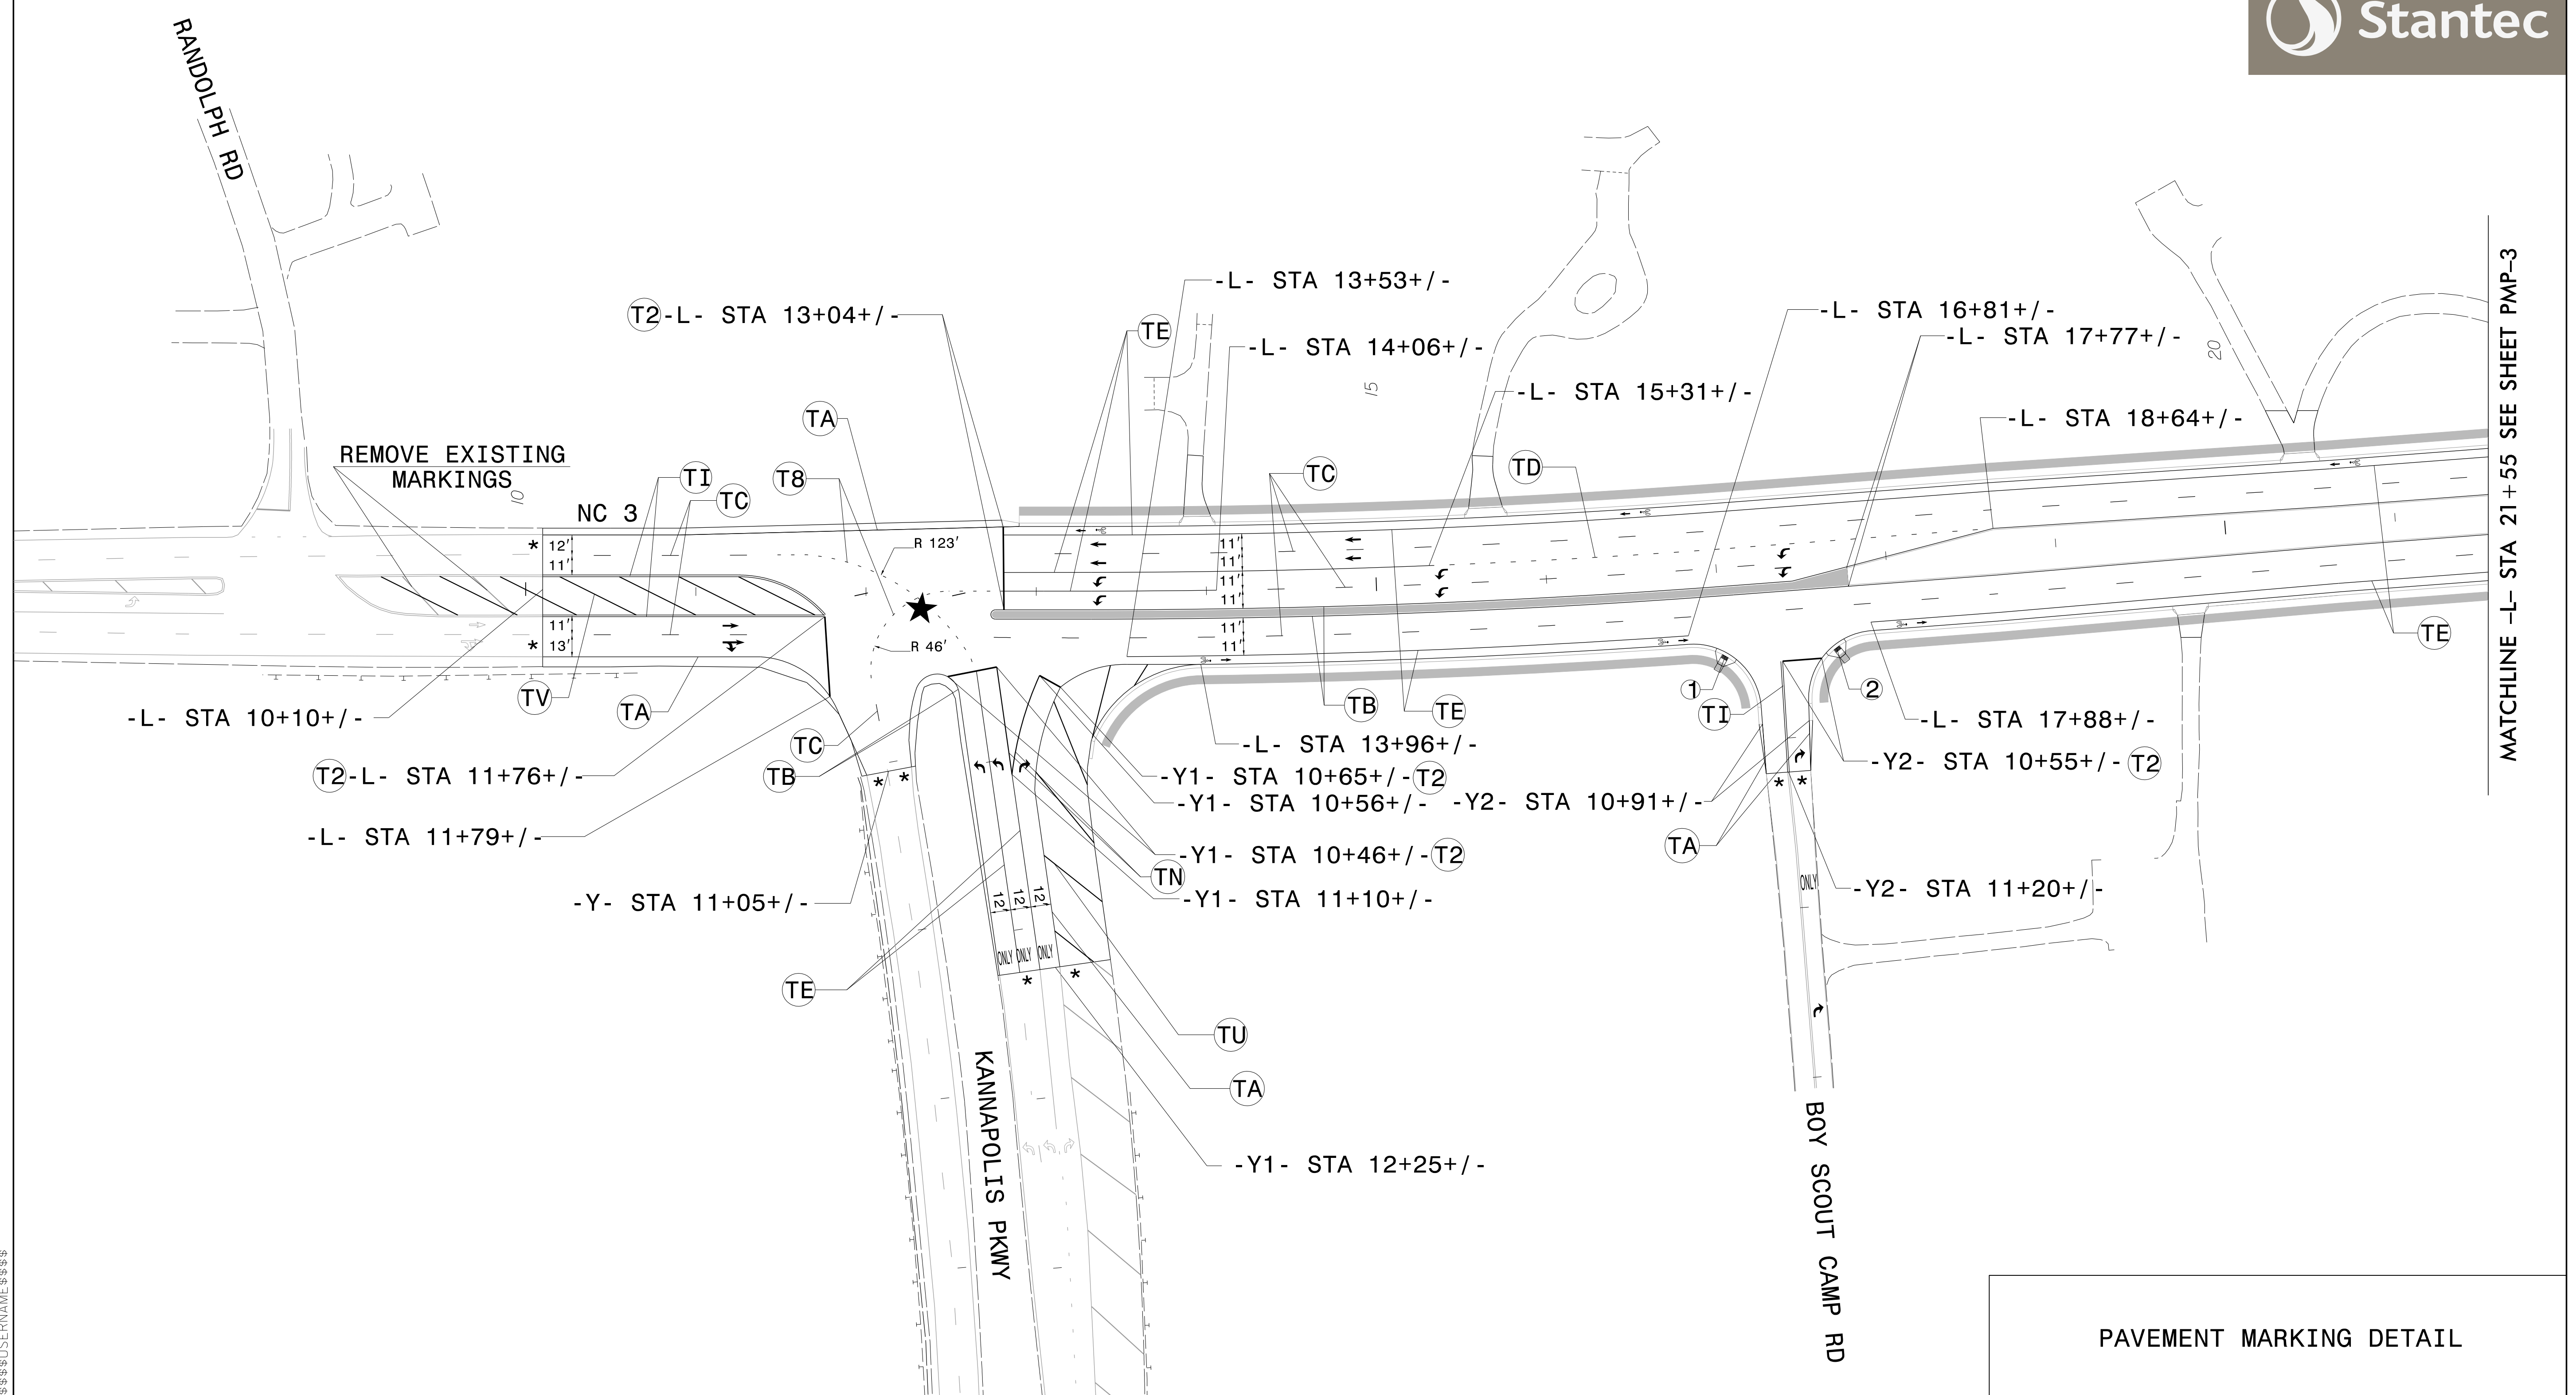
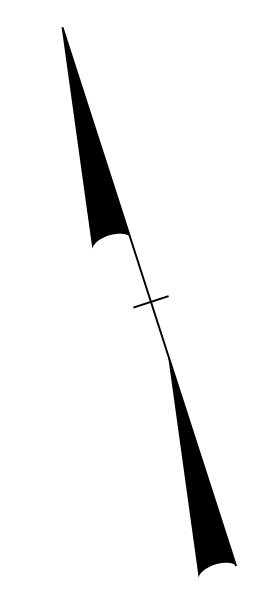


TIP NO. U-3440	SHEET NO. PMP-2
APPROVED: <i>Betsy L. Watson</i> <small>DocuSigned by: Betsy L. Watson 35E078B34F8743F</small>	
DATE: 8/17/2016	
SEAL	
	
DOCUMENT NOT CONSIDERED FINAL UNLESS ALL SIGNATURES COMPLETED	
	

	CURB RAMP STATIONS	CURB RAMP TYPE
①	-Y2- STA 10+49+/-	STANDARD
②	-Y2- STA 10+49+/-	STANDARD

★ TIE TO EXISTING
★ PROPOSED SIGNAL

THERMOPLASTIC PAVEMENT MARKING LEGEND					
ⓊA	LEFT TURN ARROW	ⓊT2	WHITE STOPBAR (24")	ⓊTI	YELLOW DOUBLE CENTER (4")
ⓊB	RIGHT TURN ARROW	ⓊT8	2 FT - 6 FT/SP WHITE MINISKIP (4")	ⓊTN	WHITE GORELINE (8")
ⓊC	STRAIGHT ARROW	ⓊTA	WHITE EDGELINE (4")	ⓊTU	WHITE DIAGONAL (12")
ⓊE	RIGHT/STRAIGHT ARROW	ⓊTB	YELLOW EDGELINE (4")	ⓊTV	YELLOW DIAGONAL (12")
ⓊI	ONLY ALPHANUMERIC CHARACTERS	ⓊTC	10 FT WHITE SKIP (4")		
ⓊJ	BICYCLE SYMBOL	ⓊTD	3 FT - 9 FT/SP WHITE MINISKIP (4")		
ⓊK	BICYCLE STRAIGHT ARROW	ⓊTE	WHITE SOLID LANE LINE (4")		



\$\$\$\$\$SYTIME\$\$\$\$\$
 \$\$\$DDGN\$\$\$\$\$
 \$\$\$USERNAME\$\$\$\$\$

PAVEMENT MARKING DETAIL