


TIP NO. U-3440	SHEET NO. PMP-3
APPROVED: <i>Betsy L. Watson</i> DocuSigned by: Betsy L. Watson 356778834F8143F	
DATE: 8/17/2016	
SEAL 	
DOCUMENT NOT CONSIDERED FINAL UNLESS ALL SIGNATURES COMPLETED	

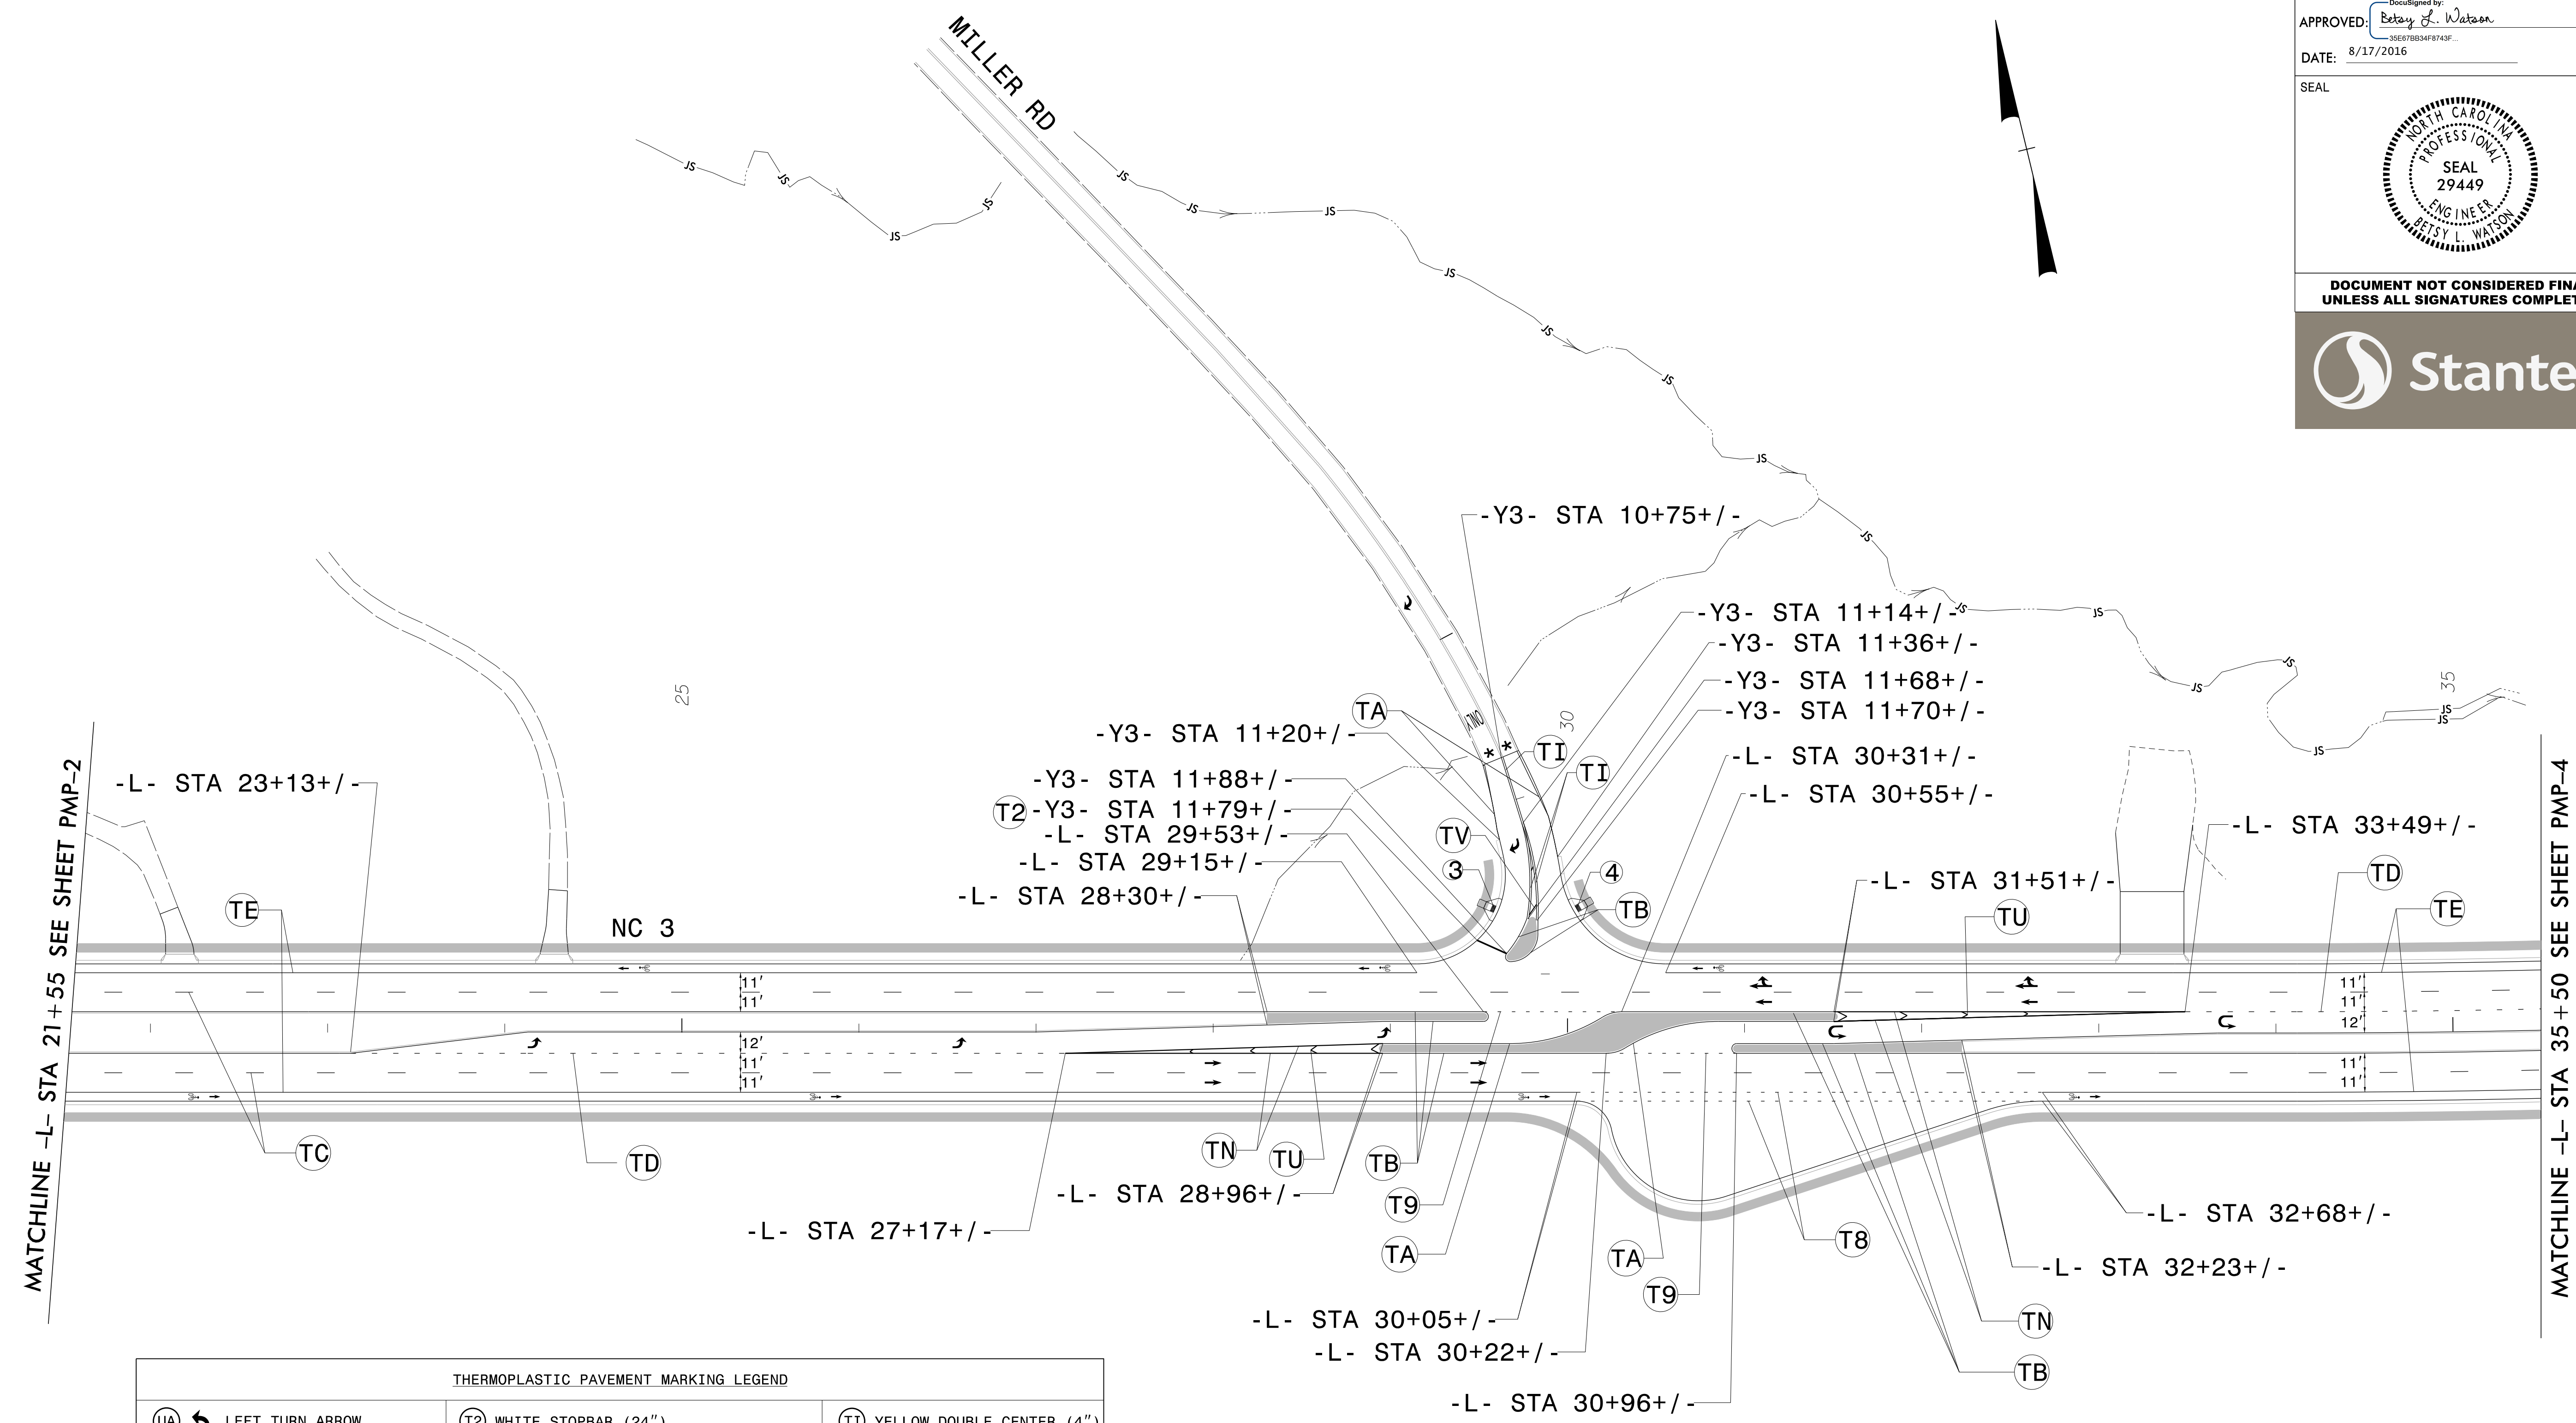

THERMOPLASTIC PAVEMENT MARKING LEGEND		
(UA) LEFT TURN ARROW	(T2) WHITE STOPBAR (24")	(TI) YELLOW DOUBLE CENTER (4")
(UB) RIGHT TURN ARROW	(T8) 2 FT - 6 FT/SP WHITE MINISKIP (4")	(TN) WHITE GORELINE (8")
(UC) STRAIGHT ARROW	(T9) 2 FT - 6 FT/SP YELLOW MINISKIP (4")	(TU) WHITE DIAGONAL (12")
(UE) RIGHT/STRAIGHT ARROW	(TA) WHITE EDGELINE (4")	(TV) YELLOW DIAGONAL (12")
(UI) ONLY ALPHANUMERIC CHARACTERS	(TB) YELLOW EDGELINE (4")	
(UJ) BICYCLE SYMBOL	(TC) 10 FT WHITE SKIP (4")	
(UK) BICYCLE STRAIGHT ARROW	(TD) 3 FT - 9 FT/SP WHITE MINISKIP (4")	
(UT) U-TURN ARROW	(TE) WHITE SOLID LANE LINE (4")	

\* TIE TO EXISTING

	CURB RAMP STATIONS	CURB RAMP TYPE
③	-Y3- STA 11+61+/-	STANDARD
④	-Y3- STA 11+65+/-	STANDARD

PAVEMENT MARKING DETAIL

\$\$\$\$\$SYTIME\$\$\$\$\$  
\$\$\$\$\$DGN\$\$\$\$\$  
\$\$\$\$\$USERNAME\$\$\$\$\$