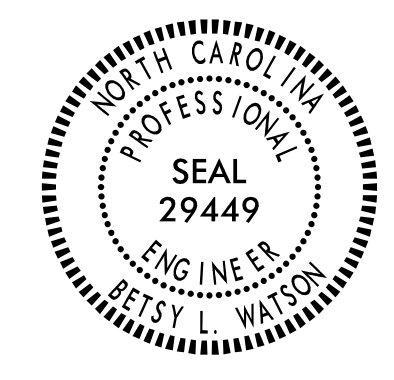



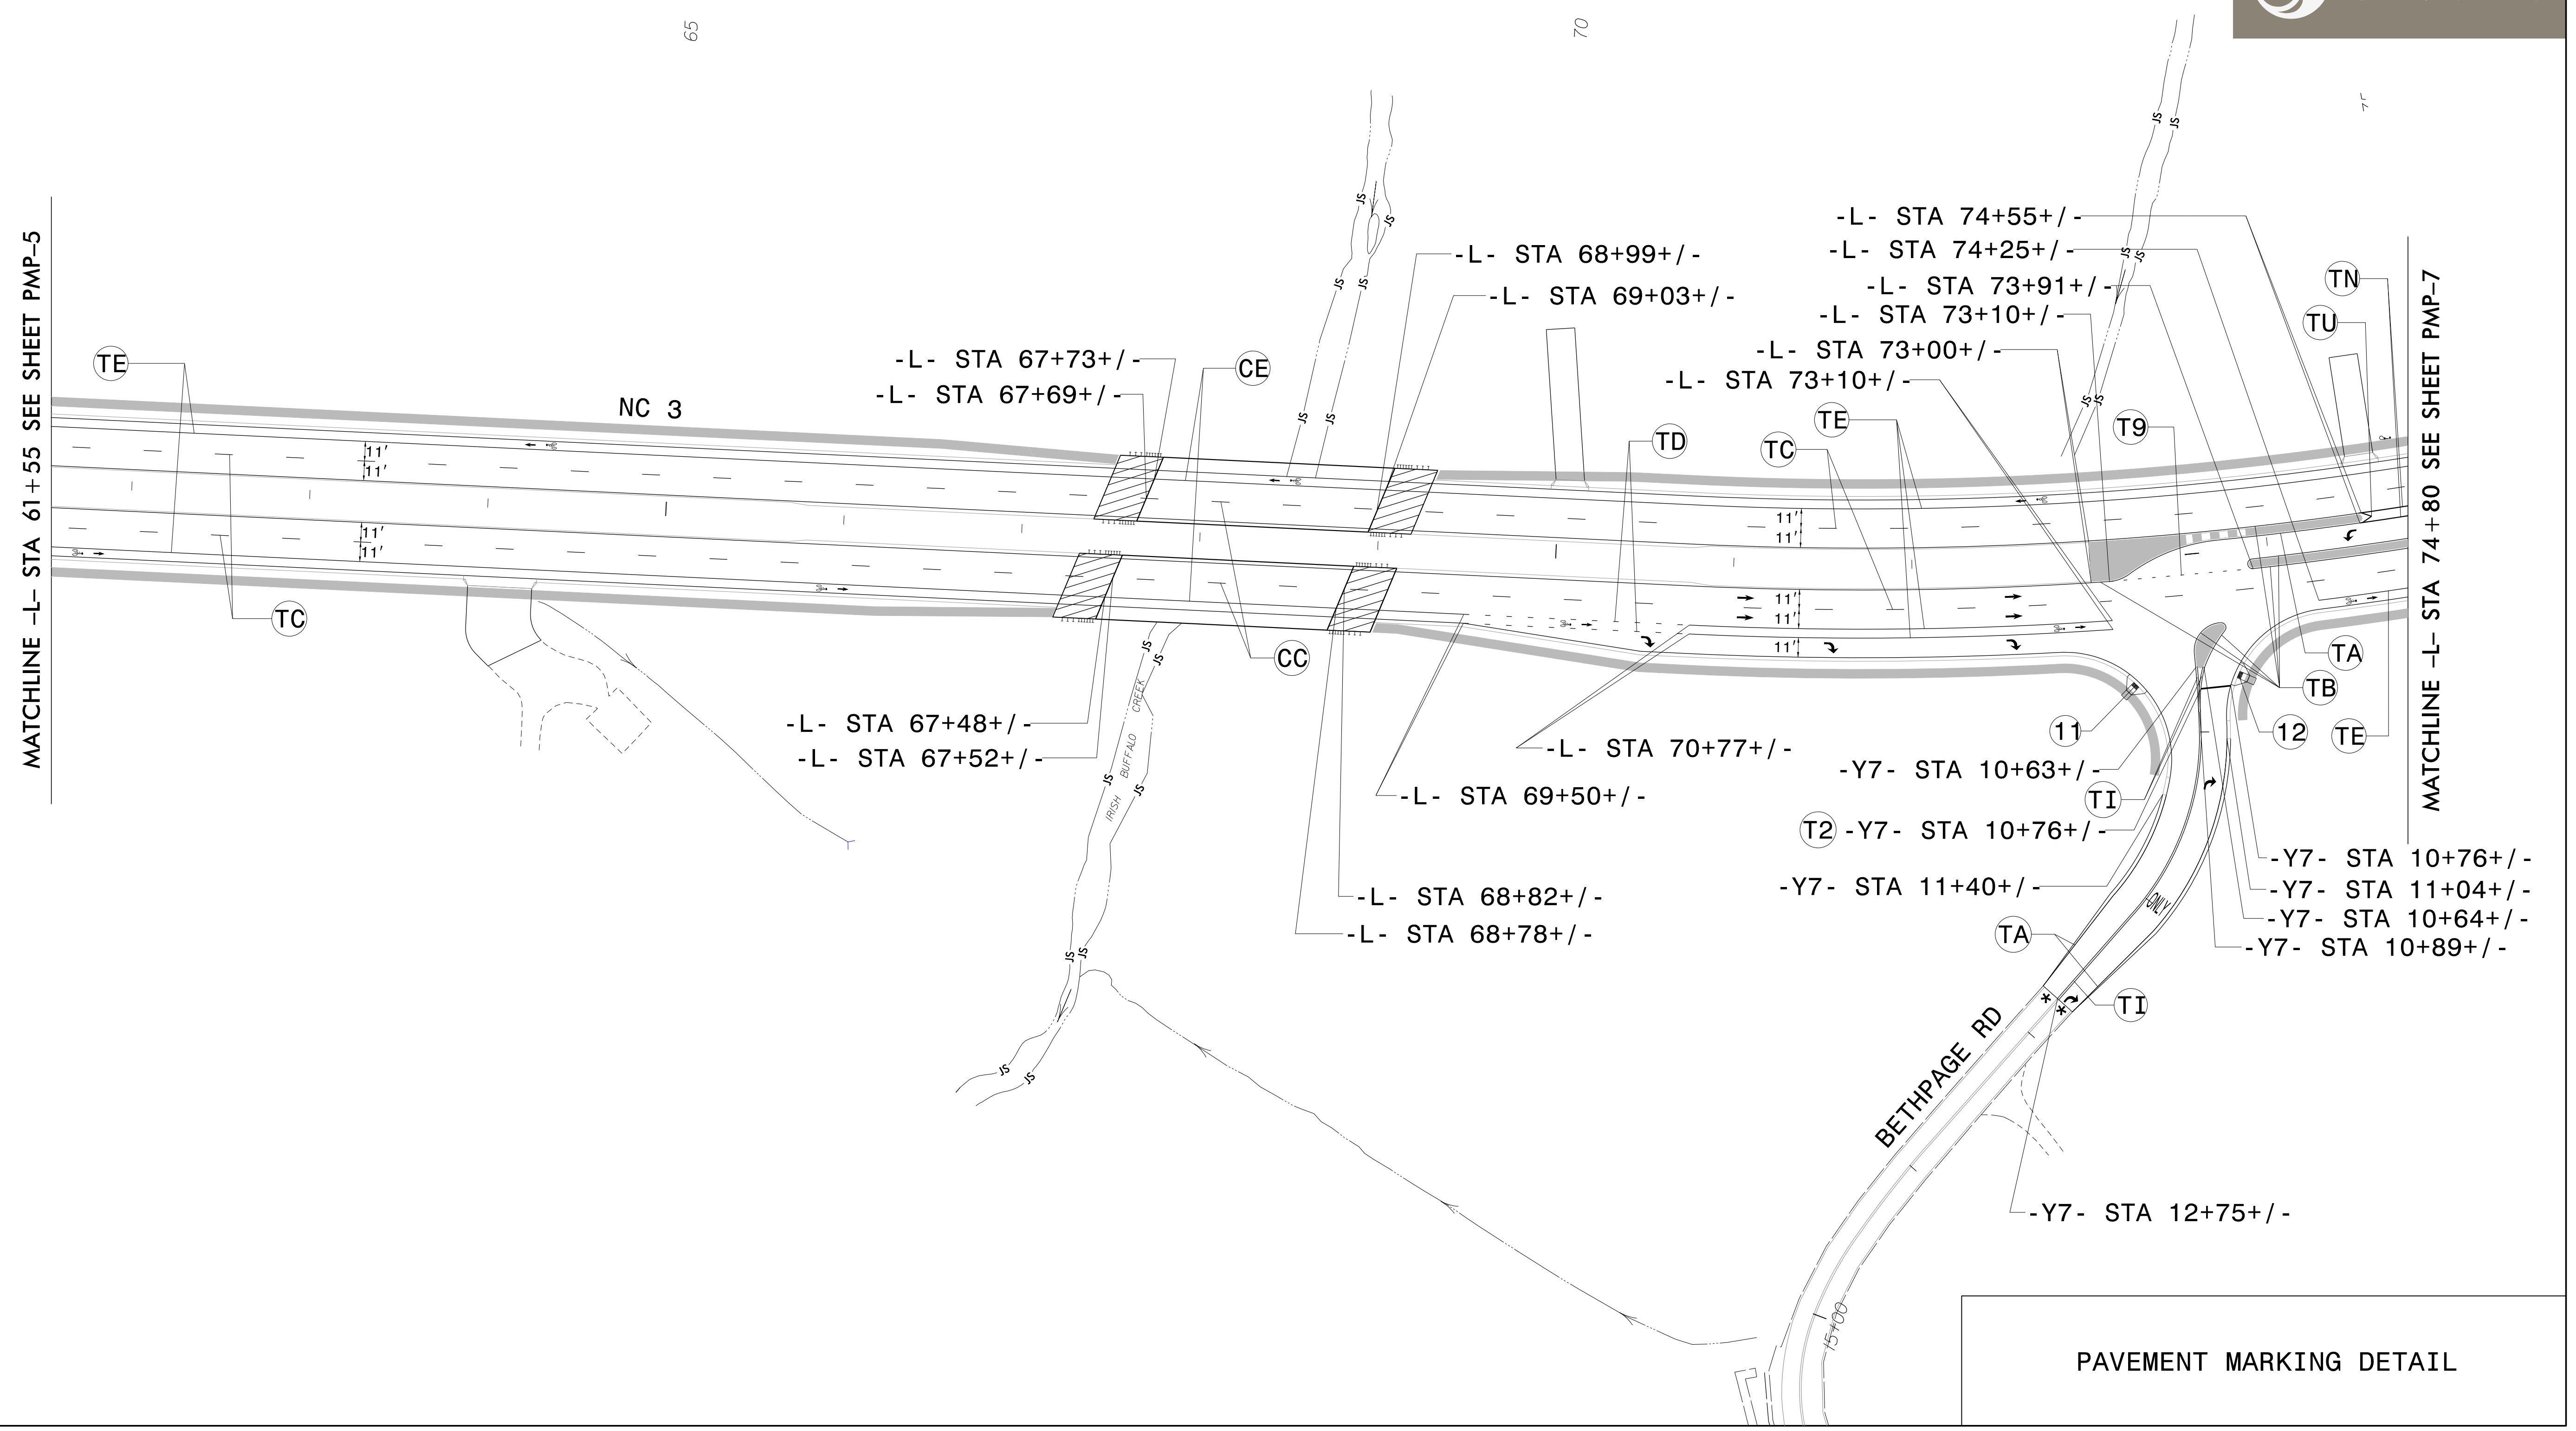
TIP NO. U-3440	SHEET NO. PMP-6
APPROVED: <i>Betsy L. Watson</i> 35E078534F8743F	
DATE: 8/17/2016	
SEAL 	
DOCUMENT NOT CONSIDERED FINAL UNLESS ALL SIGNATURES COMPLETED	
	

THERMOPLASTIC PAVEMENT MARKING LEGEND		
UA LEFT TURN ARROW	T2 WHITE STOPBAR (24")	TE WHITE SOLID LANE LINE (4")
UB RIGHT TURN ARROW	T9 2 FT - 6 FT/SP YELLOW MINISKIP (4")	TI YELLOW DOUBLE CENTER (4")
UC STRAIGHT ARROW	TA WHITE EDGELINE (4")	TN WHITE GORELINE (8")
UI ONLY ALPHANUMERIC CHARACTERS	TB YELLOW EDGELINE (4")	TU WHITE DIAGONAL (12")
UJ BICYCLE SYMBOL	TC 10 FT WHITE SKIP (4")	
UK BICYCLE STRAIGHT ARROW	TD 3 FT - 9 FT/SP WHITE MINISKIP (4")	

	CURB RAMP STATIONS	CURB RAMP TYPE
11	-Y7- STA 10+70+/-	STANDARD
12	-Y7- STA 10+70+/-	STANDARD

COLD APPLIED PLASTIC PAVEMENT MARKING LEGEND	
DJ BICYCLE SYMBOL	CC 10 FT WHITE SKIP (4")
DK BICYCLE STRAIGHT ARROW	CE WHITE SOLID LANE LINE (4")

* TIE TO EXISTING



\$\$\$\$\$SYTIME\$\$\$\$\$
 \$\$\$DDG\$\$\$\$\$
 \$\$\$USERNAME\$\$\$\$\$

PAVEMENT MARKING DETAIL