


THERMOPLASTIC PAVEMENT MARKING LEGEND				
(UA)	←	LEFT TURN ARROW	(TC)	10 FT WHITE SKIP (4")
(UU)		BICYCLE SYMBOL	(TD)	3 FT - 9 FT/SP WHITE MINISKIP (4")
(UK)	↑	BICYCLE STRAIGHT ARROW	(TE)	WHITE SOLID LANE LINE (4")
(UT)	↪	U-TURN ARROW		

	CURB RAMP STATIONS	CURB RAMP TYPE
(13)	-Y8- STA 10+49+/-	STANDARD
(14)	-Y8- STA 10+46+/-	STANDARD
(15)	-Y9- STA 12+83+/-	STANDARD
(16)	-Y9- STA 12+83+/-	STANDARD

TIP NO. U-3440	SHEET NO. PMP-8
APPROVED: <i>Etsy L. Watson</i> <small>DocuSigned by: Etsy L. Watson 35E878834F8743F</small>	
DATE: 8/17/2016	
SEAL 	
DOCUMENT NOT CONSIDERED FINAL UNLESS ALL SIGNATURES COMPLETED	

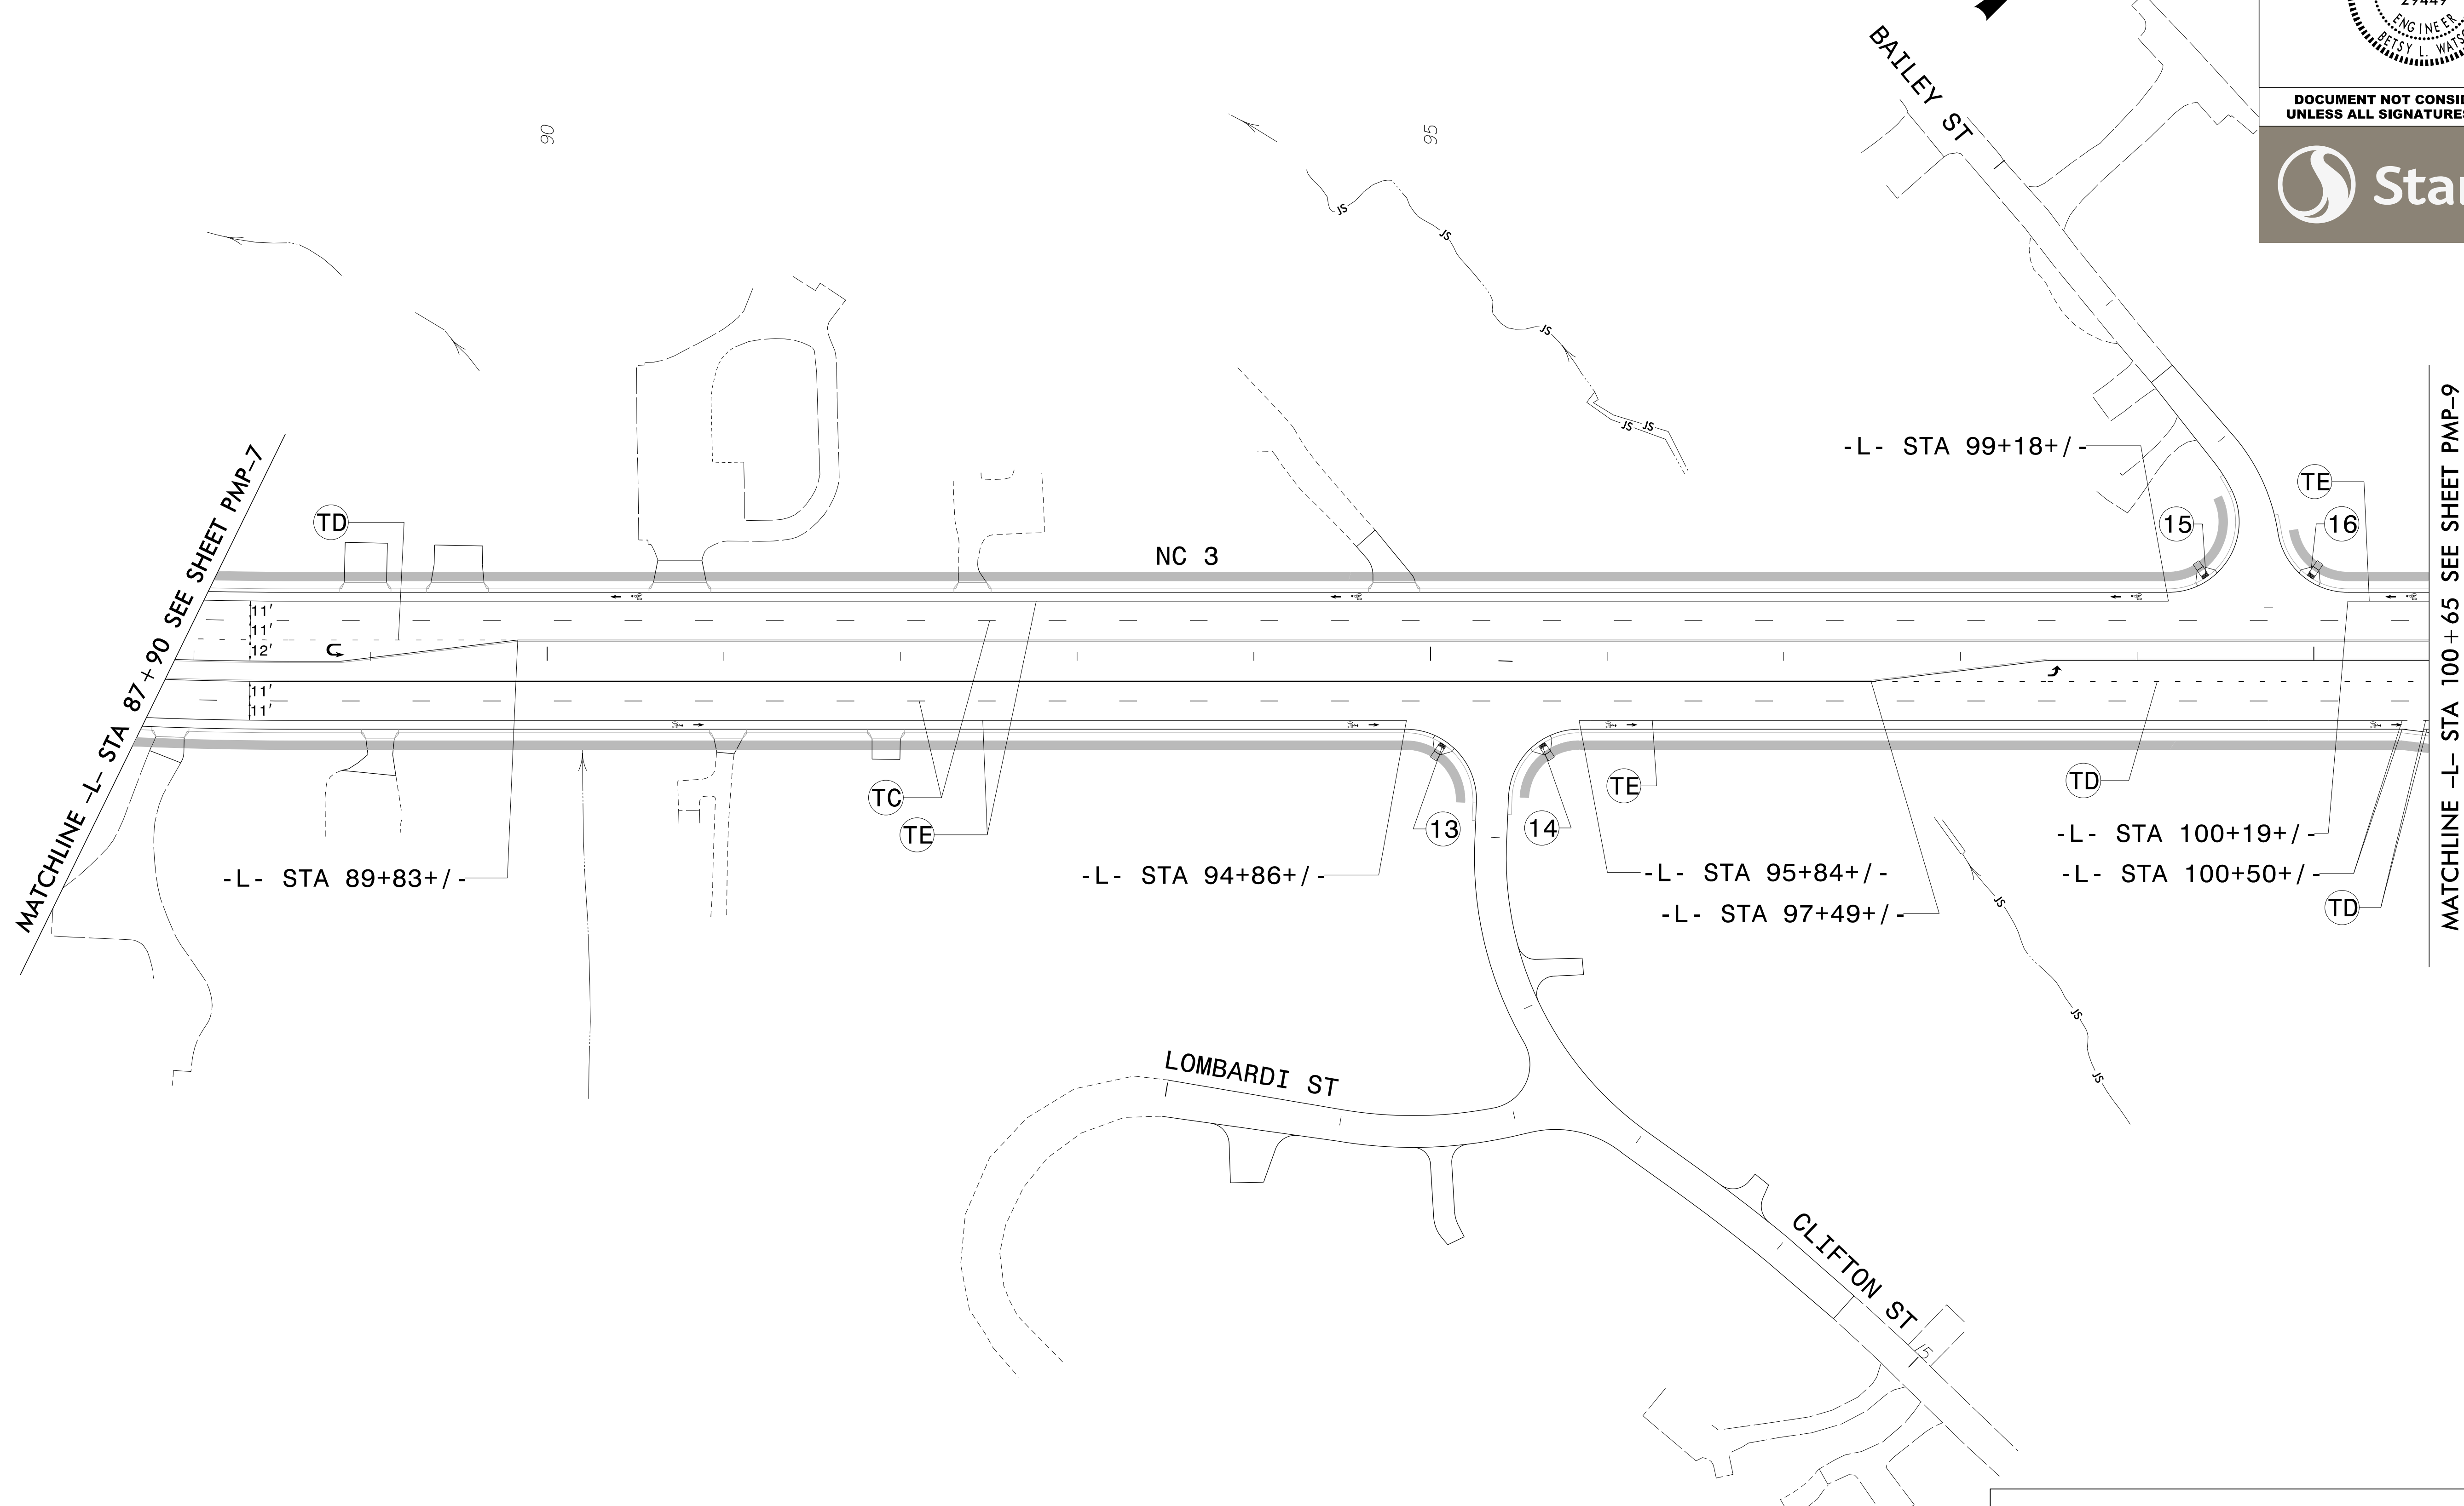

\$\$\$\$\$SYSTEMTIME\$\$\$\$\$  
\$\$\$\$\$USERNAME\$\$\$\$\$

PAVEMENT MARKING DETAIL