


THERMOPLASTIC PAVEMENT MARKING LEGEND				
(UC)	↑	STRAIGHT ARROW	(T8)	2 FT - 6 FT/SP WHITE MINISKIP (4")
(UE)	↘	RIGHT/STRAIGHT ARROW	(TA)	WHITE EDGELINE (4")
(UJ)	🚲	BICYCLE SYMBOL	(TB)	YELLOW EDGELINE (4")
(UK)	↑	BICYCLE STRAIGHT ARROW	(TC)	10 FT WHITE SKIP (4")
(UW)	↘	FISH-HOOK RIGHT/STRAIGHT ARROW	(TE)	WHITE SOLID LANE LINE (4")
(YB)	↘	FISH-HOOK W/CIRCLE LEFT/STRAIGHT ARROW	(TI)	YELLOW DOUBLE CENTER (4")
			(TP)	YELLOW DIAGONAL (8")

TIP NO. U-3440	SHEET NO. PMP-10
APPROVED: <i>Betsy L. Watson</i> <small>DocuSigned by: Betsy L. Watson 35E078B34F8743F...</small>	
DATE: 10/11/2016	
SEAL 	
DOCUMENT NOT CONSIDERED FINAL UNLESS ALL SIGNATURES COMPLETED	

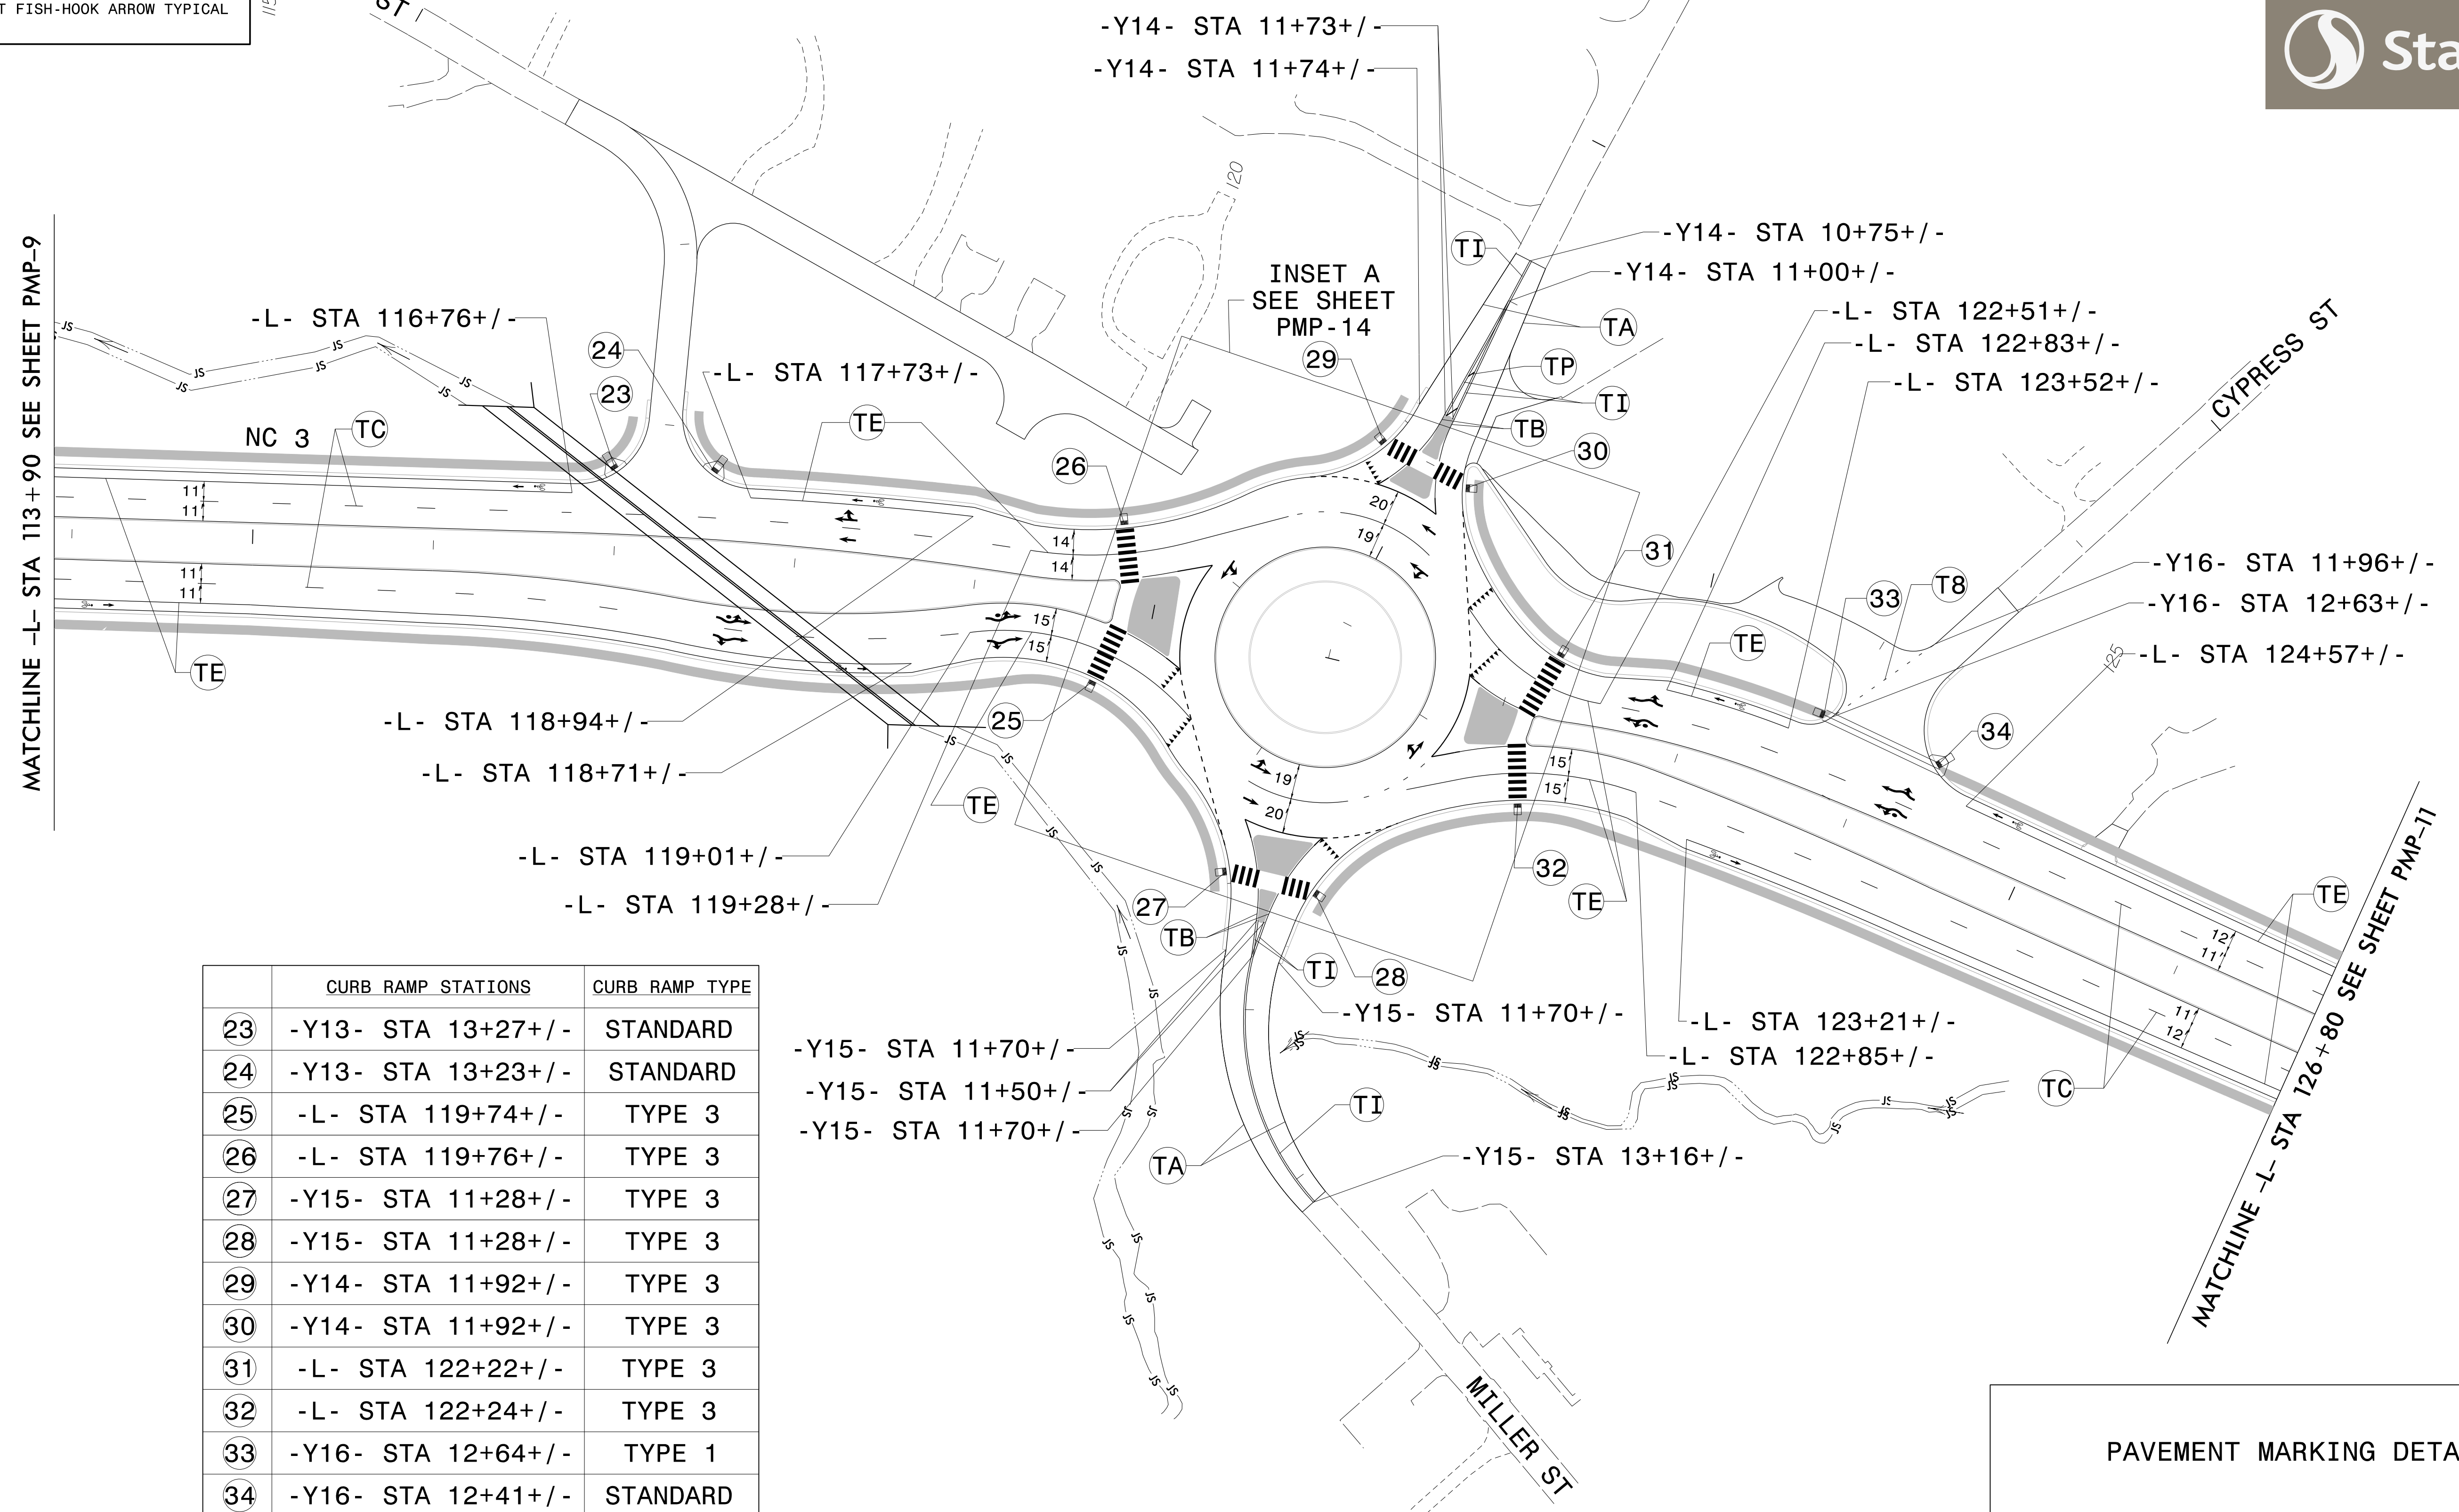

	CURB RAMP STATIONS	CURB RAMP TYPE
23	-Y13- STA 13+27+/-	STANDARD
24	-Y13- STA 13+23+/-	STANDARD
25	-L- STA 119+74+/-	TYPE 3
26	-L- STA 119+76+/-	TYPE 3
27	-Y15- STA 11+28+/-	TYPE 3
28	-Y15- STA 11+28+/-	TYPE 3
29	-Y14- STA 11+92+/-	TYPE 3
30	-Y14- STA 11+92+/-	TYPE 3
31	-L- STA 122+22+/-	TYPE 3
32	-L- STA 122+24+/-	TYPE 3
33	-Y16- STA 12+64+/-	TYPE 1
34	-Y16- STA 12+41+/-	STANDARD

\$\$\$\$\$SYTIME\$\$\$\$\$
 \$\$\$DDGN\$\$\$\$\$
 \$\$\$USERNAME\$\$\$\$\$

PAVEMENT MARKING DETAIL