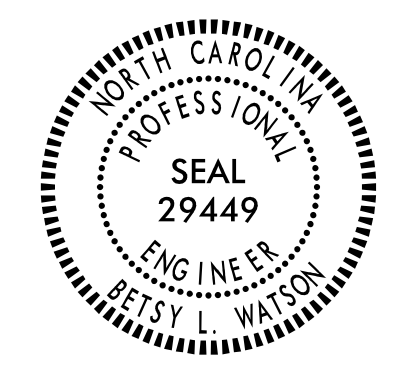

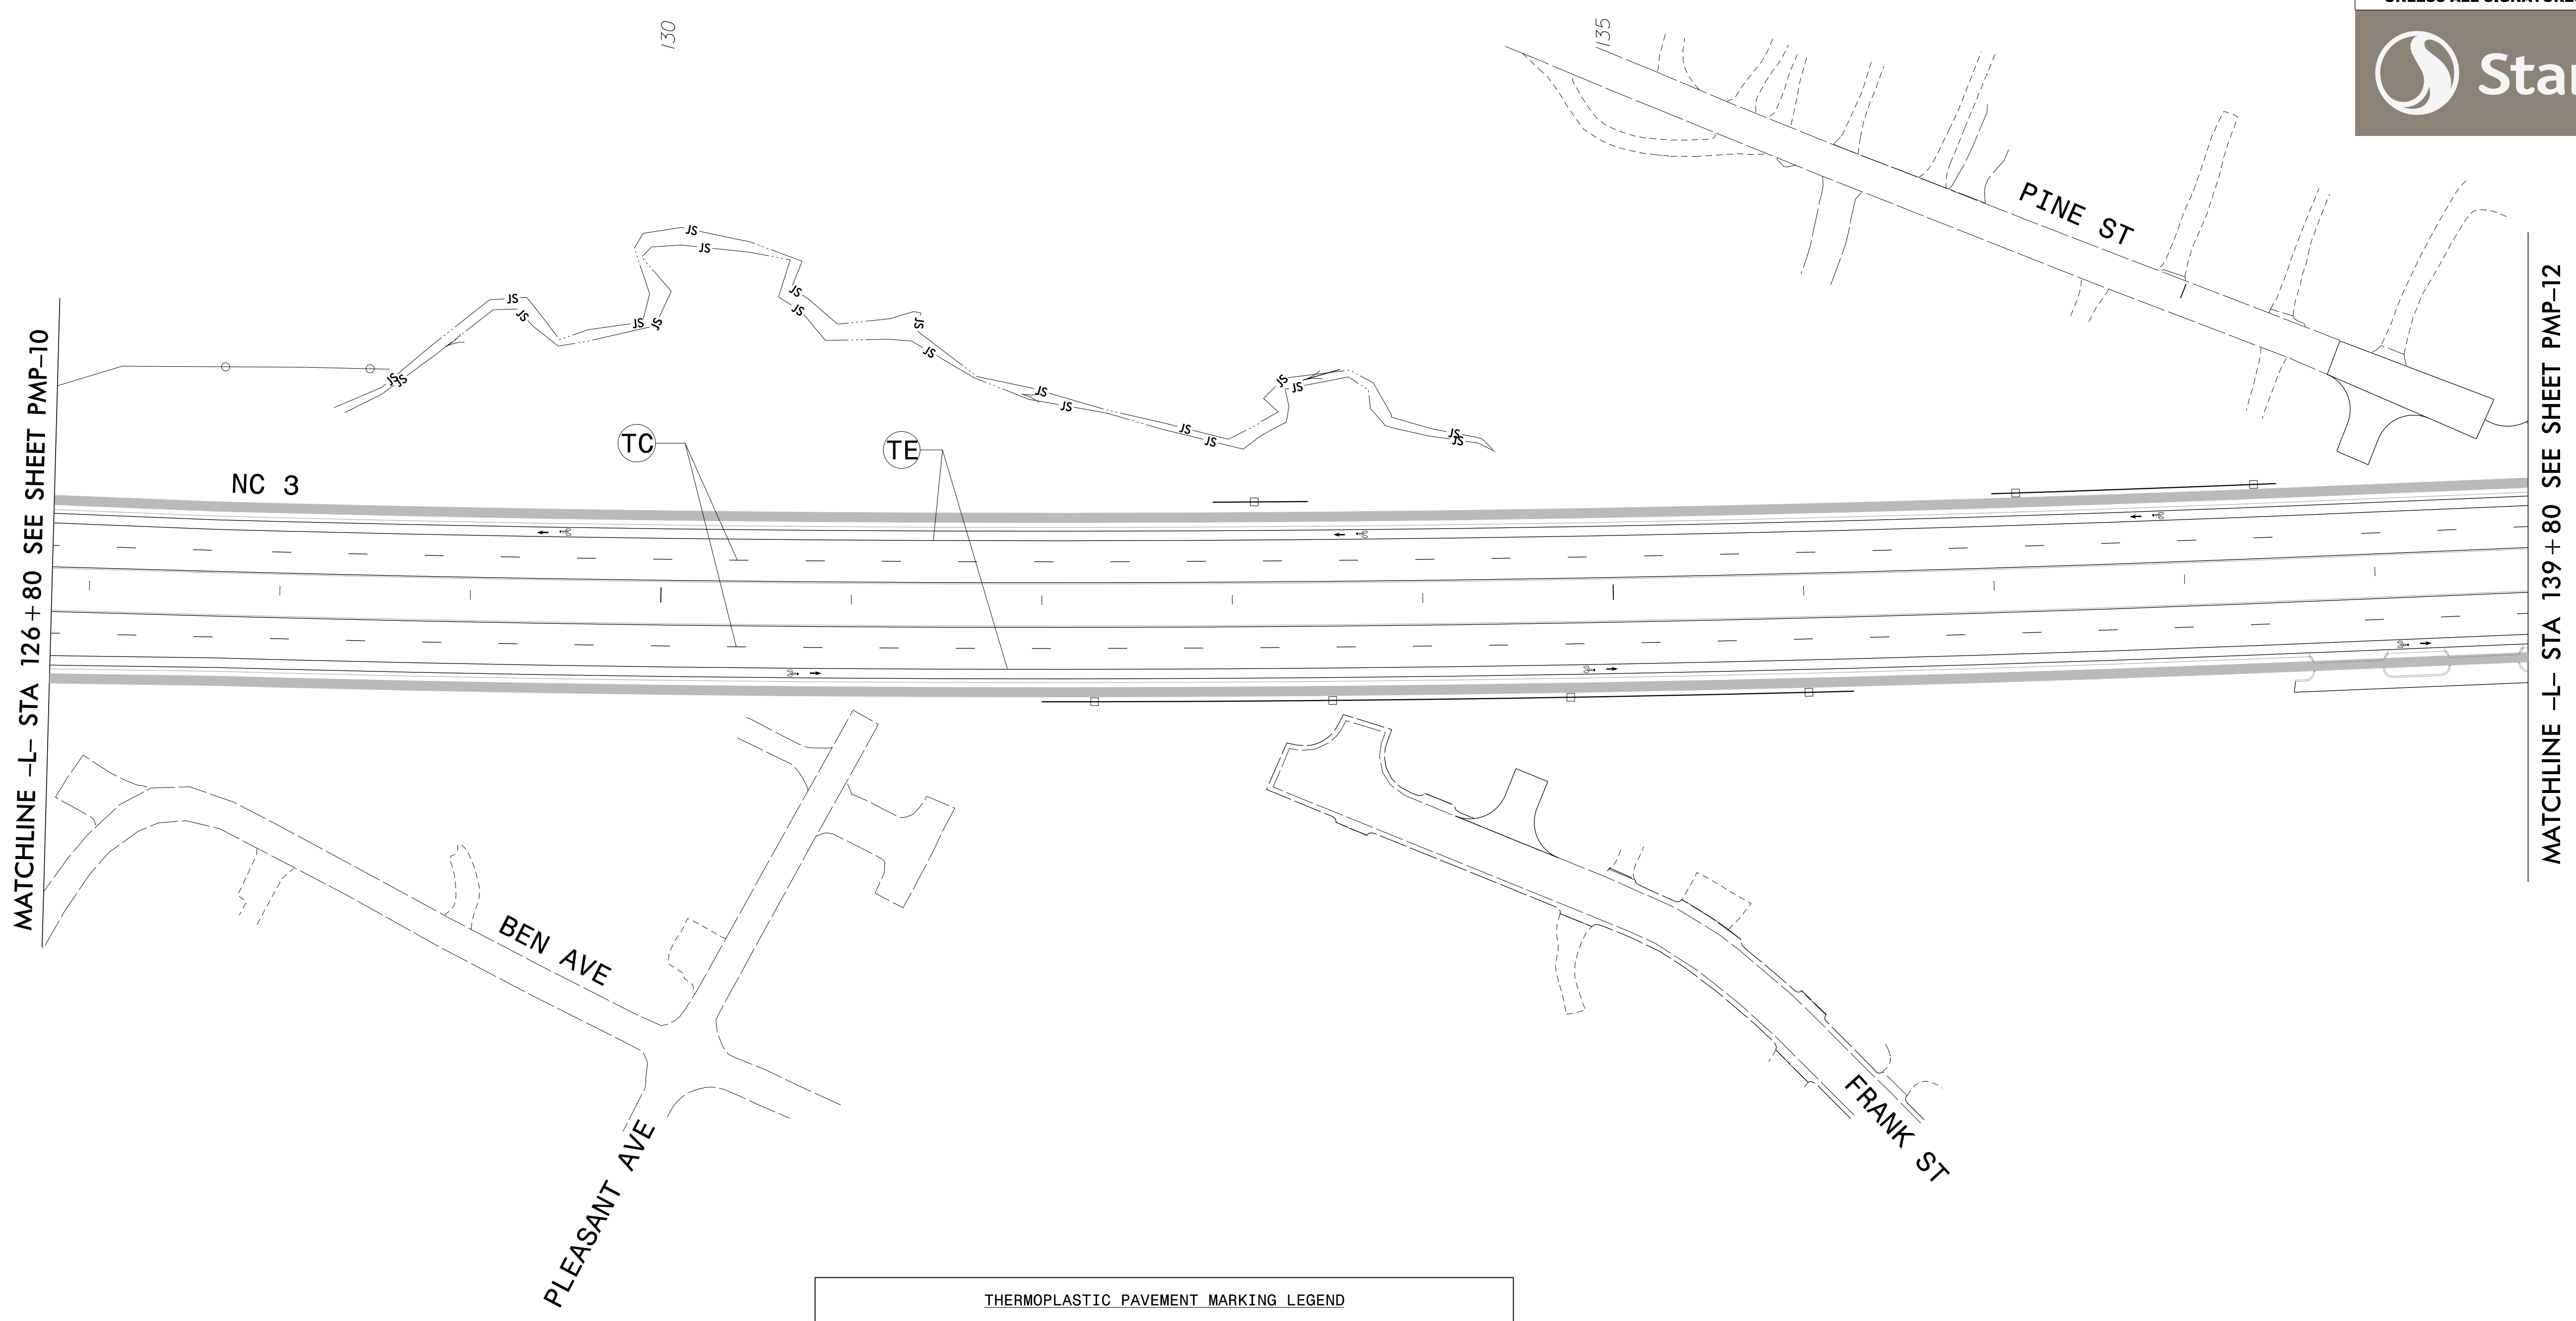
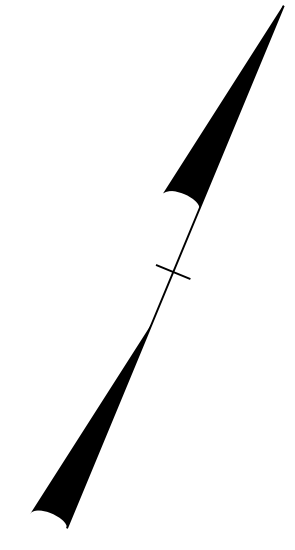




TIP NO. U-3440	SHEET NO. PMP-11
APPROVED: <i>Betsy L. Watson</i> <small>DocuSigned by: Betsy L. Watson 355978834F8743F...</small>	
DATE: 8/17/2016	
SEAL	
	
DOCUMENT NOT CONSIDERED FINAL UNLESS ALL SIGNATURES COMPLETED	
	



THERMOPLASTIC PAVEMENT MARKING LEGEND				
(U)		BICYCLE SYMBOL	(TC)	10 FT WHITE SKIP (4")
(UK)		BICYCLE STRAIGHT ARROW	(TE)	WHITE SOLID LANE LINE (4")

\$\$\$\$\$SYTIME\$\$\$\$\$
 \$\$\$DDGN\$\$\$\$\$
 \$\$\$USERNAME\$\$\$\$\$

PAVEMENT MARKING DETAIL