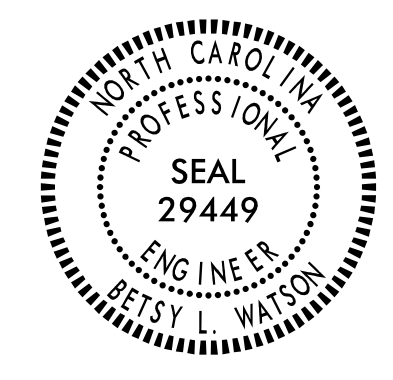

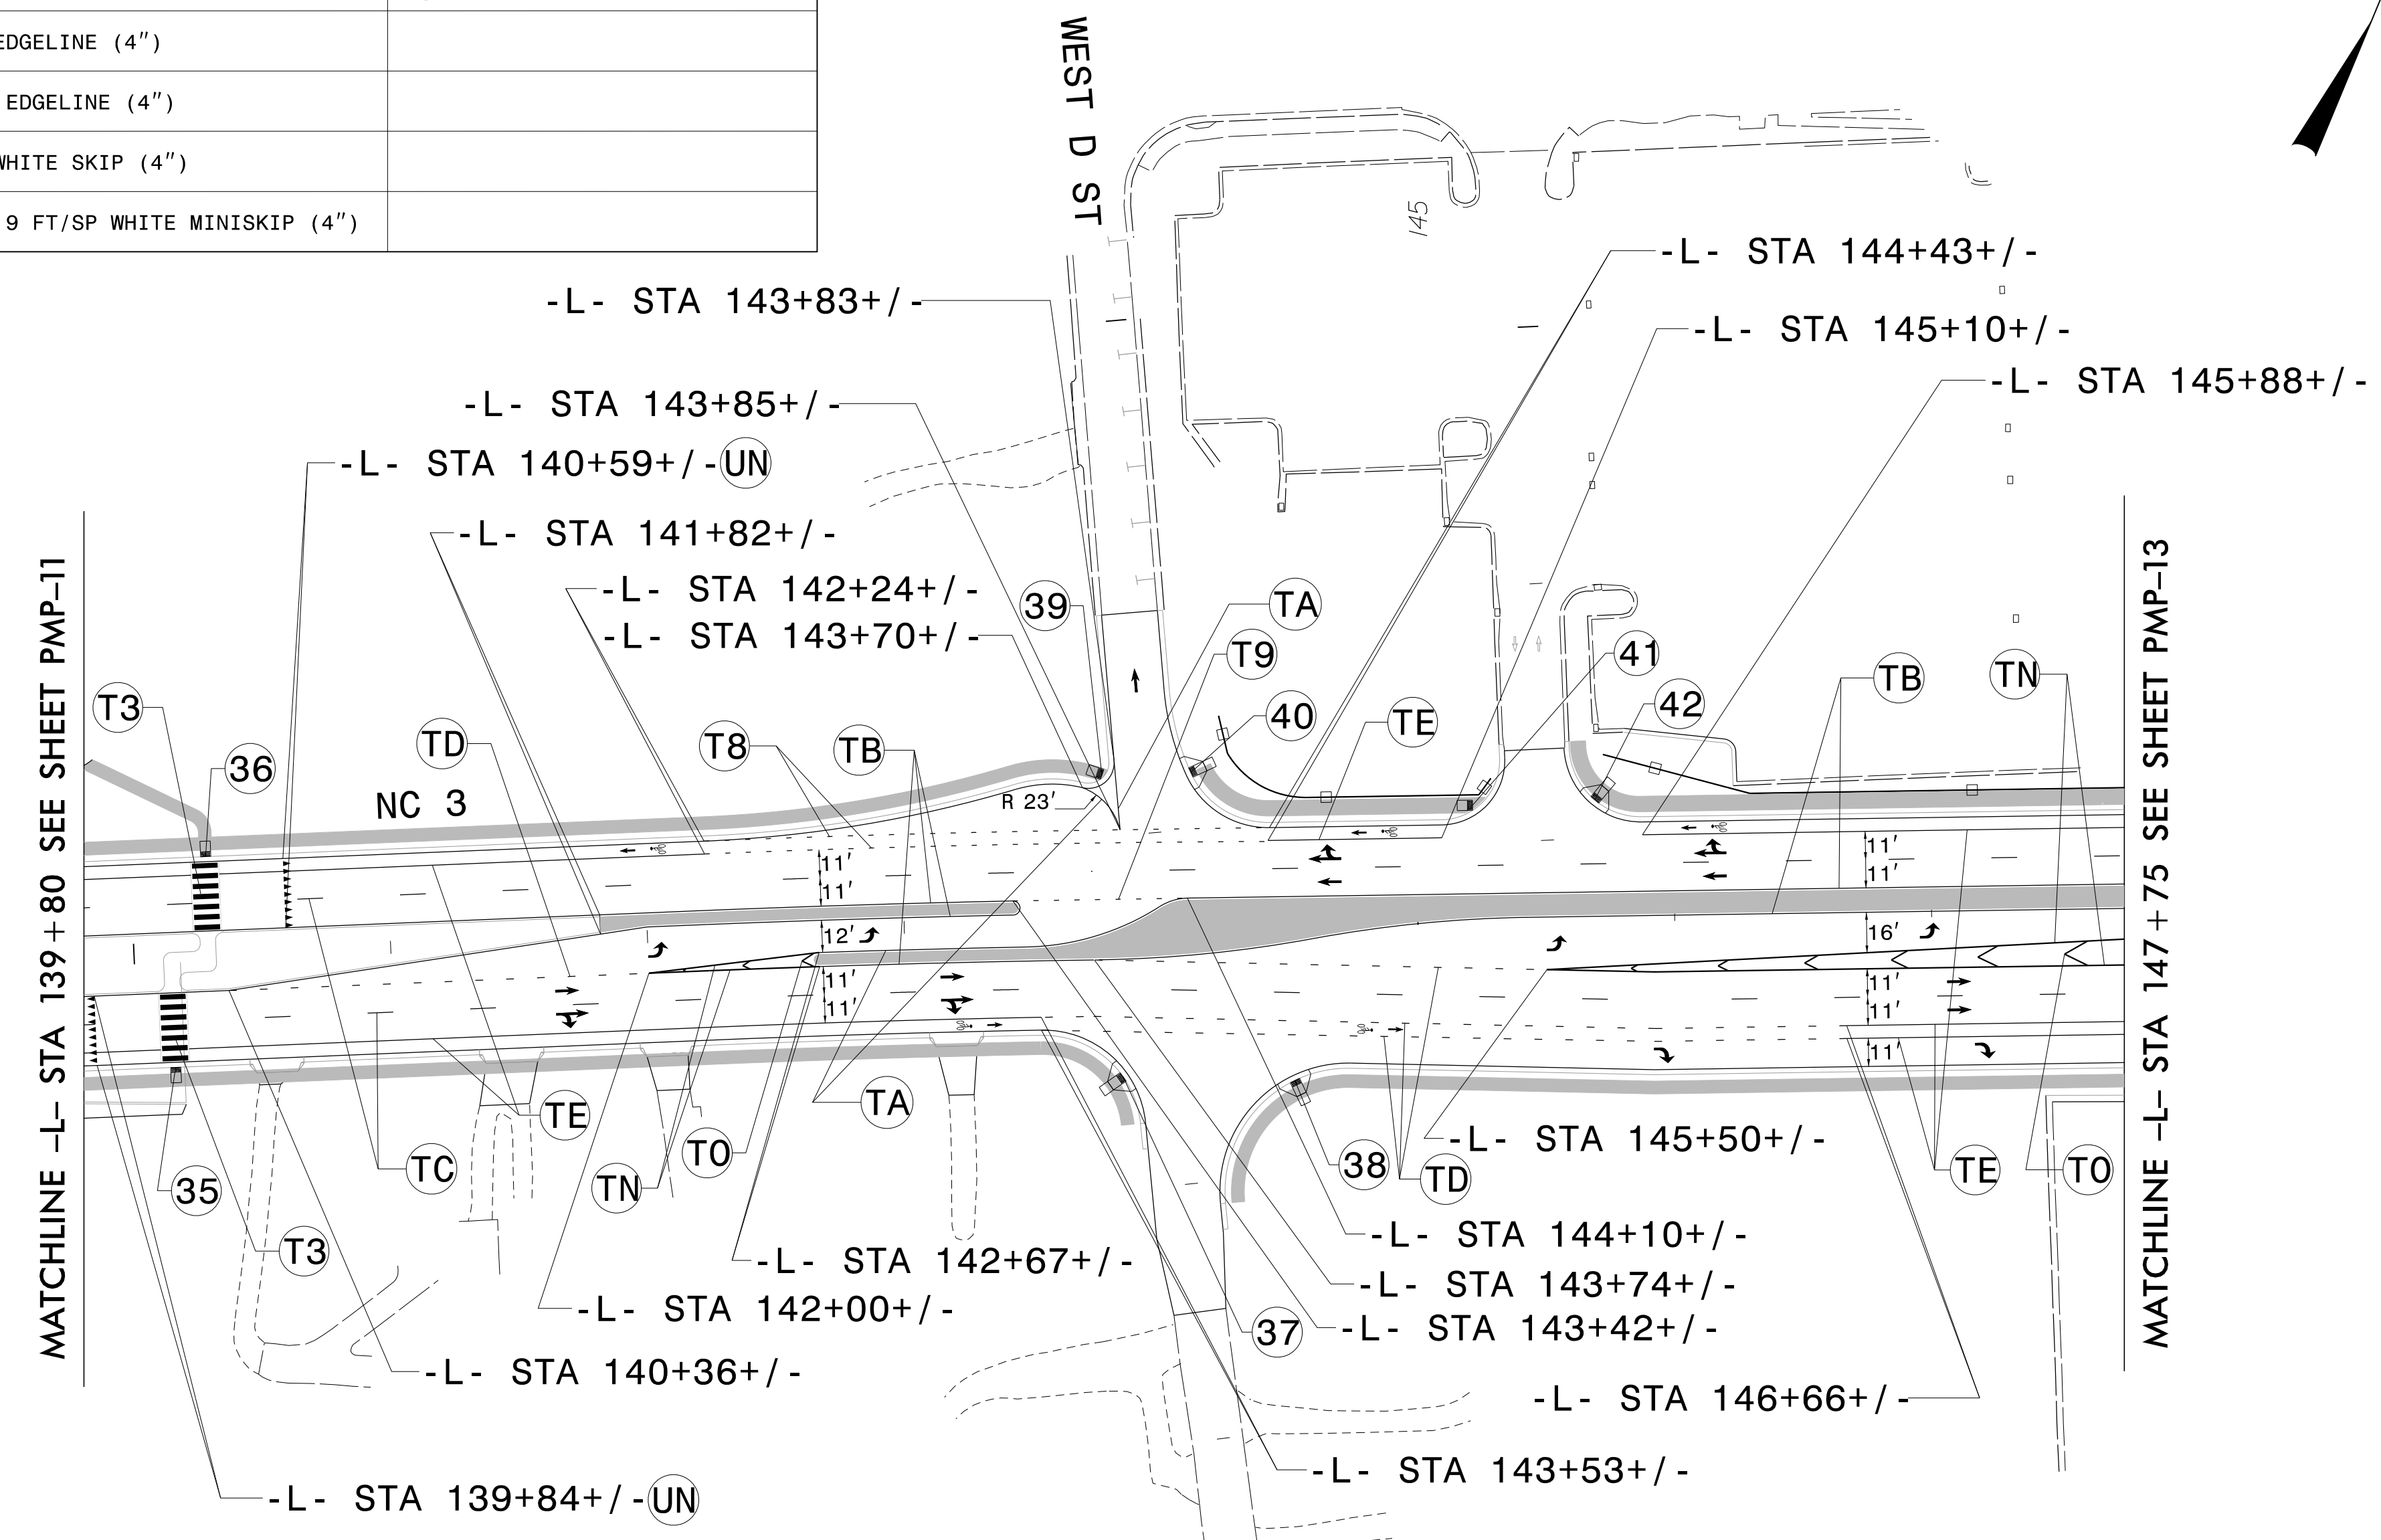


TIP NO. U-3440	SHEET NO. PMP-12
APPROVED: <i>Betsy L. Watson</i> 35E87834F8743F	
DATE: 8/17/2016	
SEAL	
	
DOCUMENT NOT CONSIDERED FINAL UNLESS ALL SIGNATURES COMPLETED	
	

THERMOPLASTIC PAVEMENT MARKING LEGEND		
(UA) LEFT TURN ARROW	(T3) WHITE CROSSWALK LINE (24")	(TE) WHITE SOLID LANE LINE (4")
(UB) RIGHT TURN ARROW	(T8) 2 FT - 6 FT/SP WHITE MINISKIP (4")	(TN) WHITE GORELINE (8")
(UC) STRAIGHT ARROW	(T9) 2 FT - 6 FT/SP YELLOW MINISKIP (4")	(TO) WHITE DIAGONAL (8")
(UE) RIGHT/STRAIGHT ARROW	(TA) WHITE EDGELINE (4")	
(UJ) BICYCLE SYMBOL	(TB) YELLOW EDGELINE (4")	
(UK) BICYCLE STRAIGHT ARROW	(TC) 10 FT WHITE SKIP (4")	
(UN) 24" YIELD LINE TRIANGLE	(TD) 3 FT - 9 FT/SP WHITE MINISKIP (4")	



	CURB RAMP STATIONS	CURB RAMP TYPE
(35)	-L- STA 140+14+/-	TYPE 3
(36)	-L- STA 140+29+/-	TYPE 3
(37)	-L- STA 143+84+/-	STANDARD
(38)	-L- STA 144+51+/-	STANDARD
(39)	-L- STA 143+78+/-	TYPE 1
(40)	-L- STA 144+12+/-	STANDARD
(41)	-L- STA 145+22+/-	TYPE 1
(42)	-L- STA 145+70+/-	STANDARD

\$\$\$\$\$SYTIME\$\$\$\$\$  
 \$\$\$\$\$\$DGN\$\$\$\$\$  
 \$\$\$\$\$\$USERNAME\$\$\$\$\$

PAVEMENT MARKING DETAIL