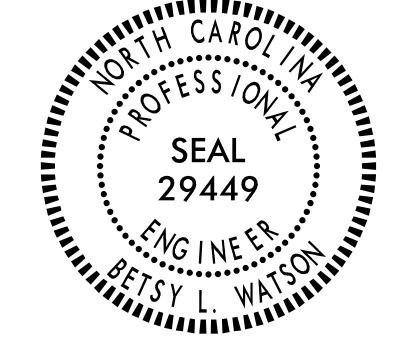



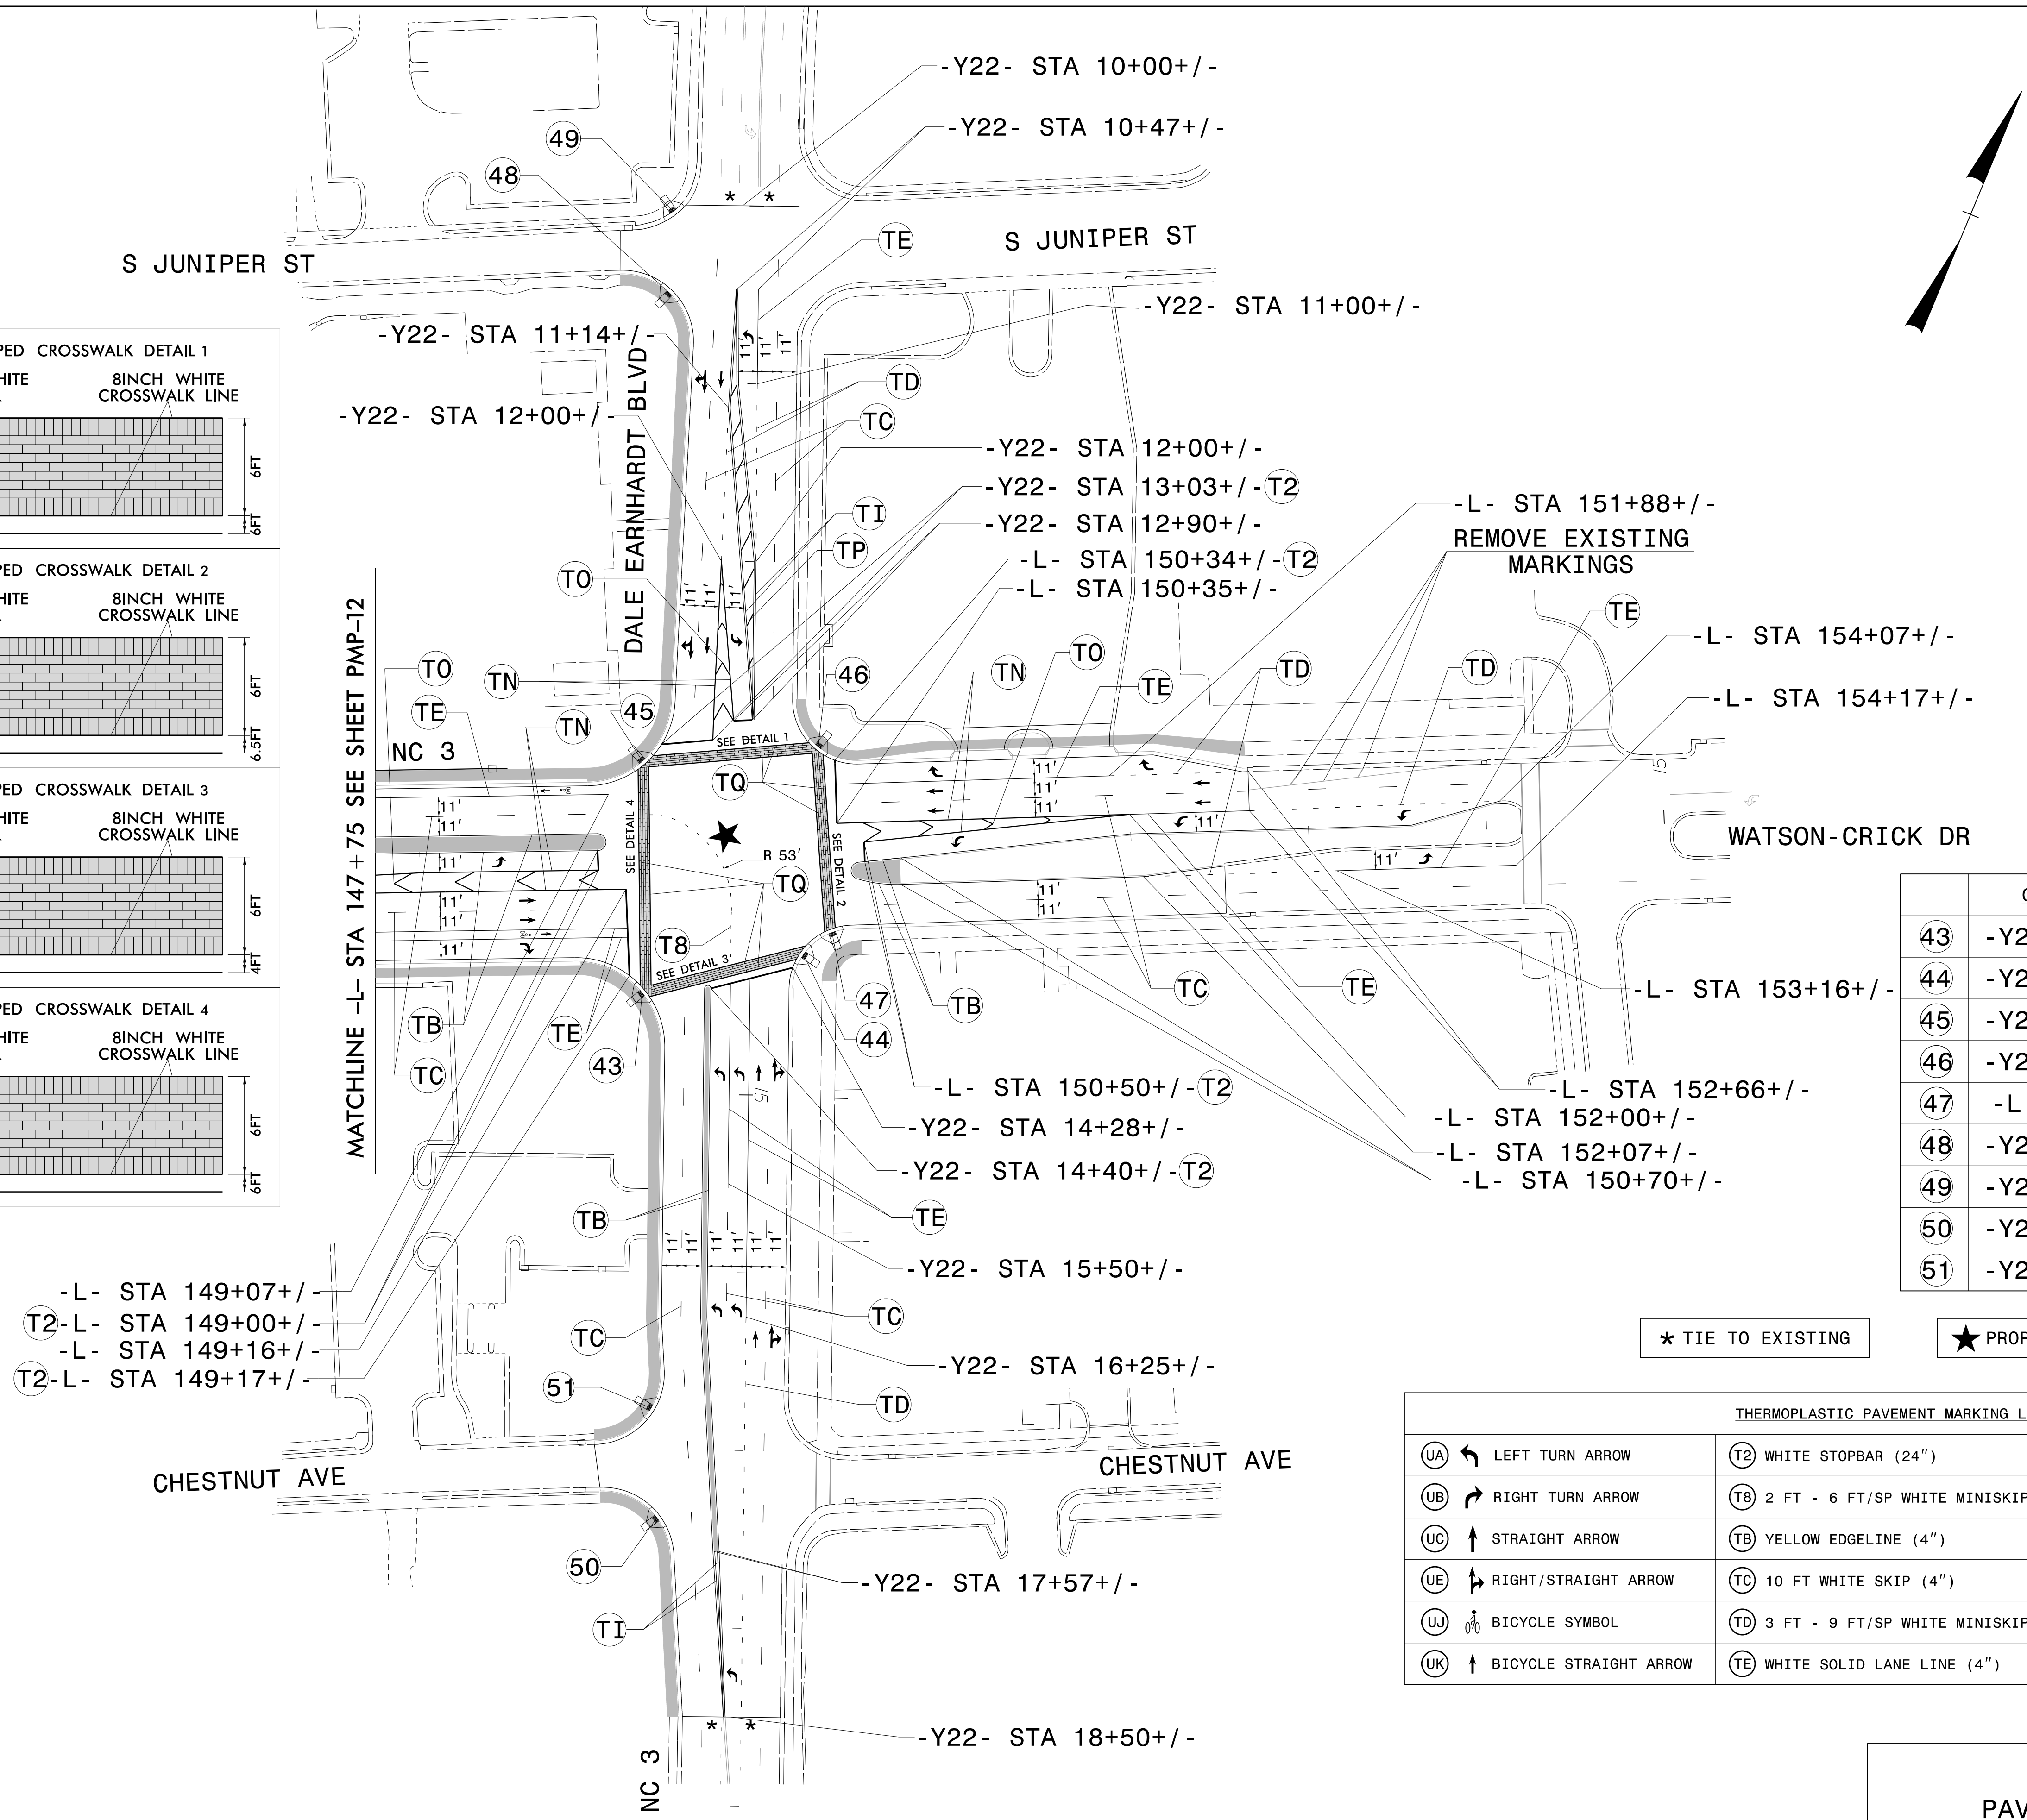
TIP NO. U-3440	SHEET NO. PMP-13
APPROVED: <i>Betsy L. Watson</i> 35678348743F	
DATE: 9/6/2016	
SEAL	
	
DOCUMENT NOT CONSIDERED FINAL UNLESS ALL SIGNATURES COMPLETED	
	

STAMPED CROSSWALK DETAIL 1
24 INCH WHITE STOPBAR 8 INCH WHITE CROSSWALK LINE
6 FT 6 FT

STAMPED CROSSWALK DETAIL 2
24 INCH WHITE STOPBAR 8 INCH WHITE CROSSWALK LINE
6 FT 6 FT

STAMPED CROSSWALK DETAIL 3
24 INCH WHITE STOPBAR 8 INCH WHITE CROSSWALK LINE
6 FT 6 FT

STAMPED CROSSWALK DETAIL 4
24 INCH WHITE STOPBAR 8 INCH WHITE CROSSWALK LINE
7.5 FT 6 FT



	CURB RAMP STATIONS	CURB RAMP TYPE
43	-Y22- STA 14+43+/-	STANDARD
44	-Y22- STA 14+21+/-	STANDARD
45	-Y22- STA 13+13+/-	STANDARD
46	-Y22- STA 13+04+/-	STANDARD
47	-L- STA 150+31+/-	STANDARD
48	-Y22- STA 10+50+/-	STANDARD
49	-Y22- STA 10+03+/-	STANDARD
50	-Y22- STA 17+39+/-	STANDARD
51	-Y22- STA 16+77+/-	STANDARD

★ TIE TO EXISTING ★ PROPOSED SIGNAL

THERMOPLASTIC PAVEMENT MARKING LEGEND					
UA	LEFT TURN ARROW	T2	WHITE STOPBAR (24")	TI	YELLOW DOUBLE CENTER (4")
UB	RIGHT TURN ARROW	T8	2 FT - 6 FT/SP WHITE MINISKIP (4")	TN	WHITE GORELINE (8")
UC	STRAIGHT ARROW	TB	YELLOW EDGELINE (4")	TO	WHITE DIAGONAL (8")
UE	RIGHT/STRAIGHT ARROW	TC	10 FT WHITE SKIP (4")	TP	YELLOW DIAGONAL (8")
UU	BICYCLE SYMBOL	TD	3 FT - 9 FT/SP WHITE MINISKIP (4")	TQ	WHITE CROSSWALK LINE (8")
UK	BICYCLE STRAIGHT ARROW	TE	WHITE SOLID LANE LINE (4")		

PAVEMENT MARKING DETAIL

\$\$\$\$\$SYTIME\$\$\$\$\$
\$\$\$\$\$DDGN\$\$\$\$\$
\$\$\$\$\$USERNAME\$\$\$\$\$