
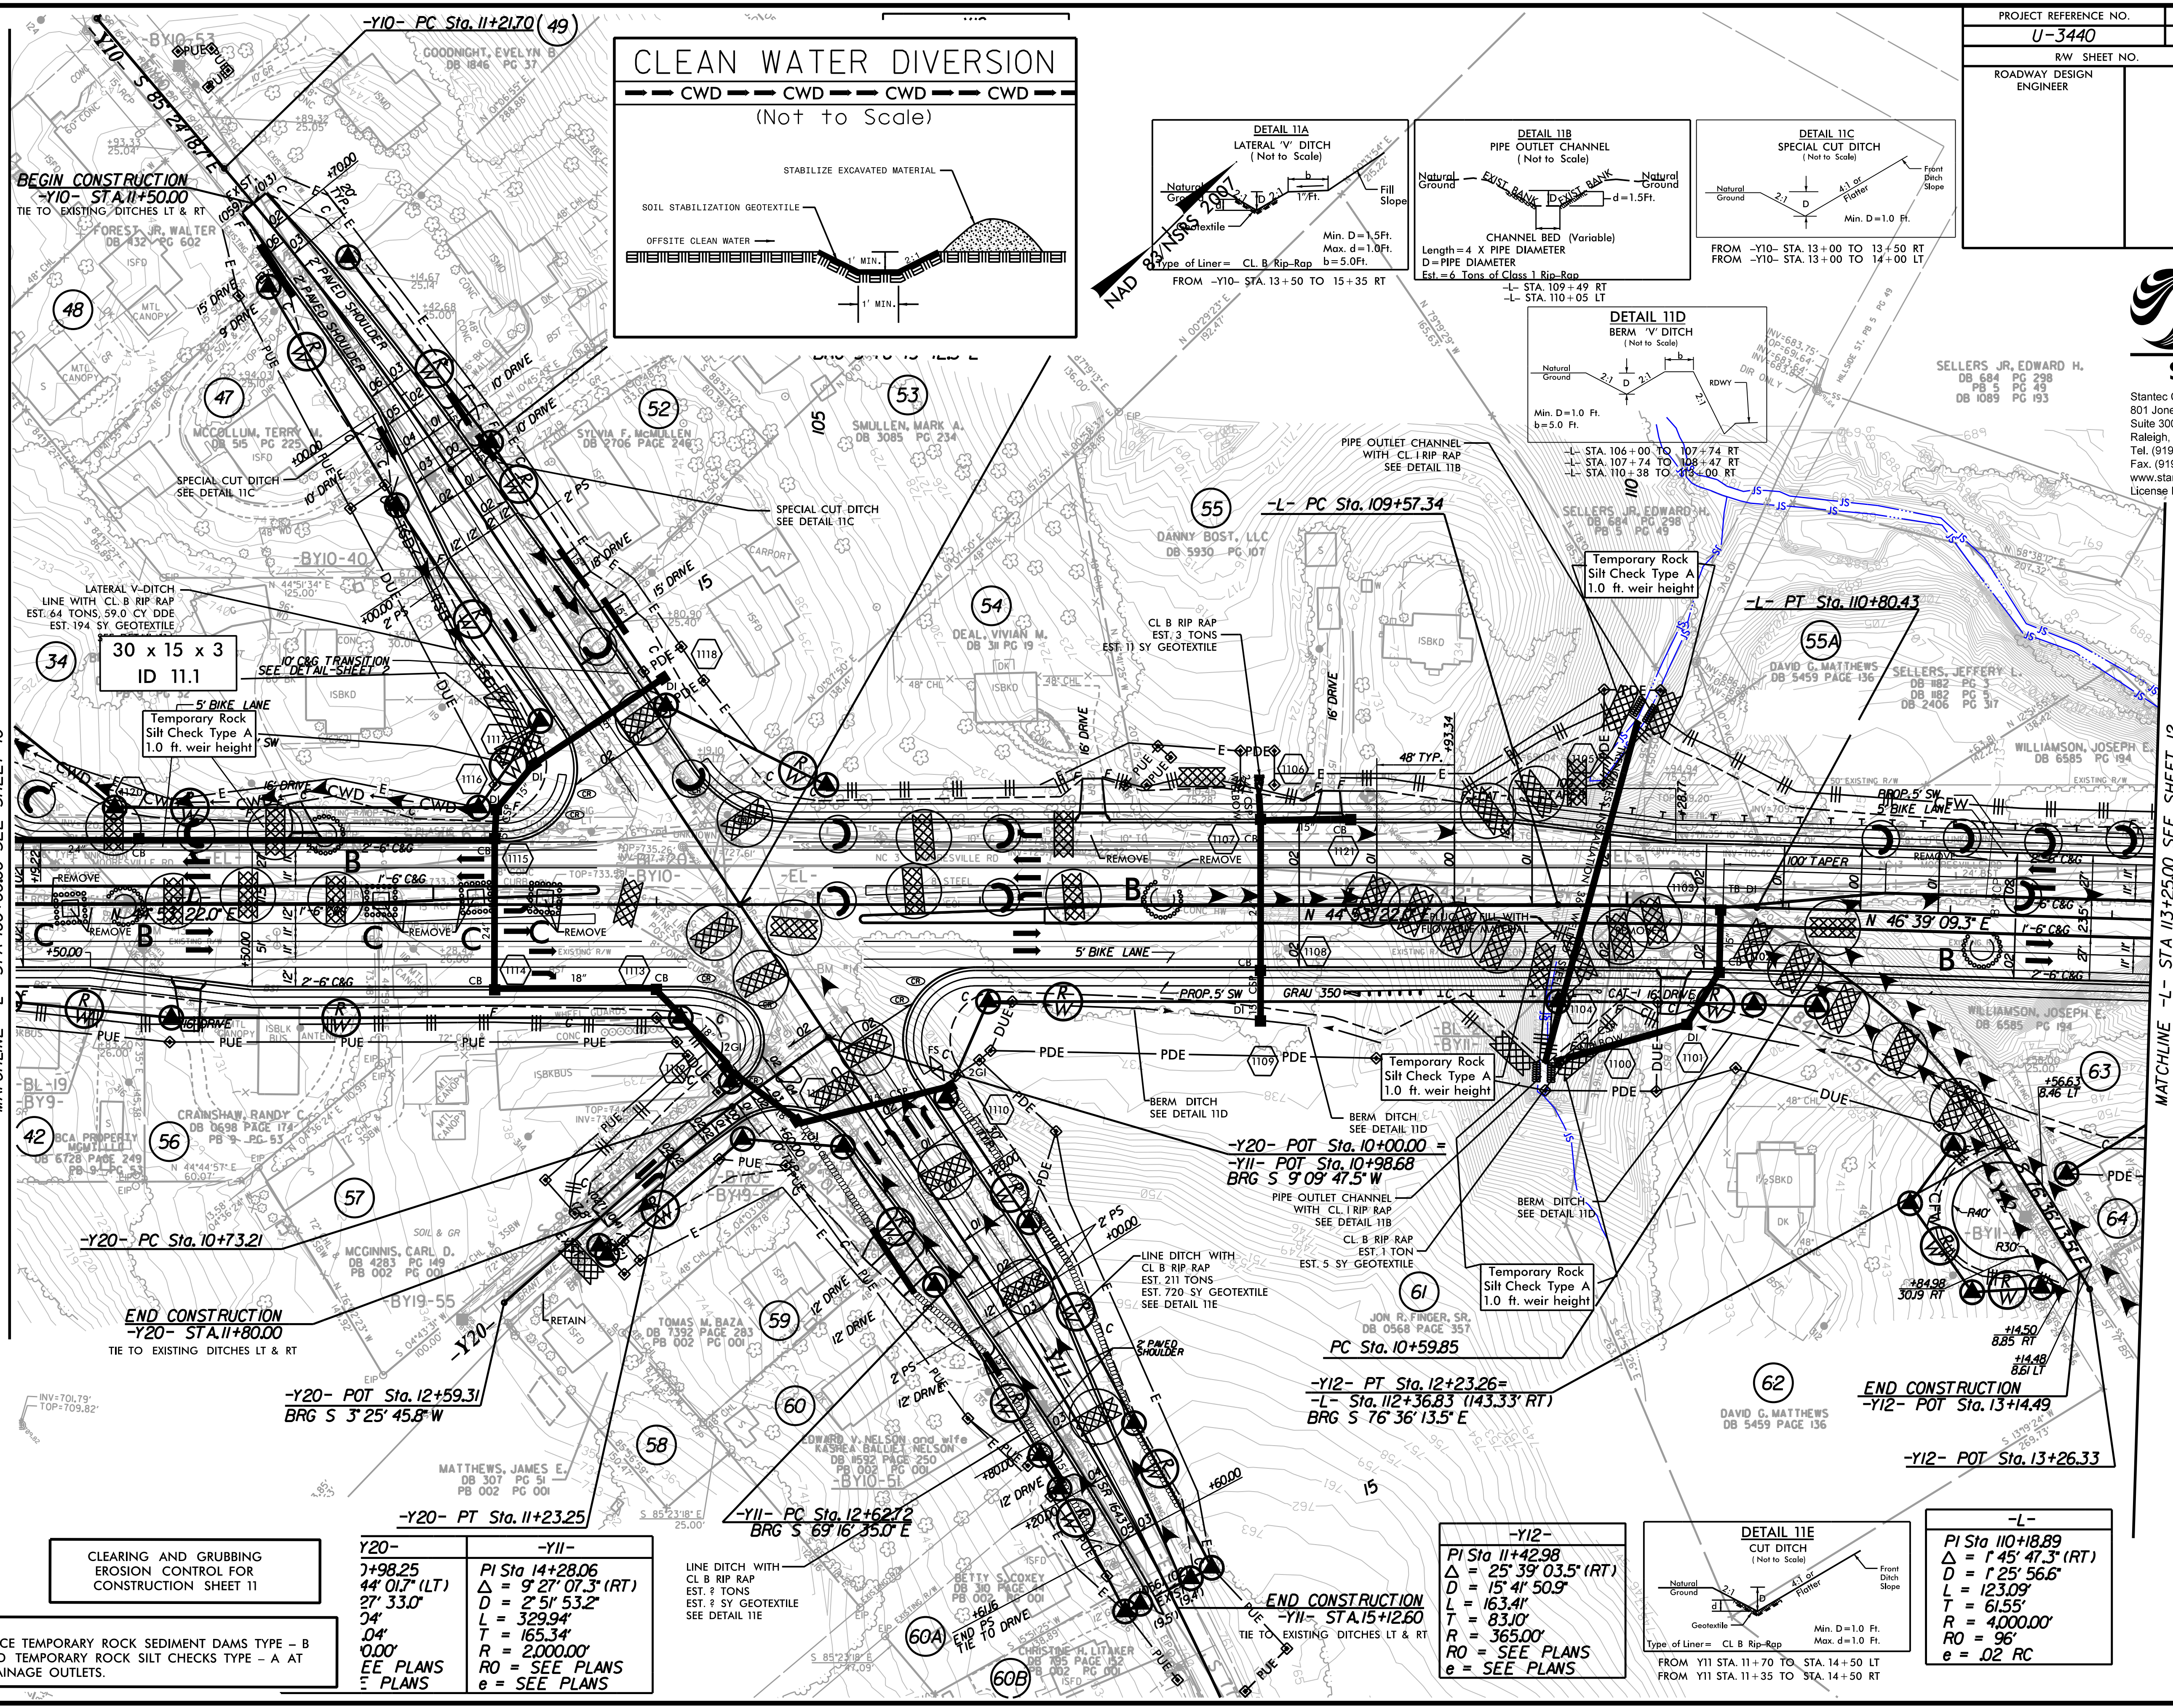
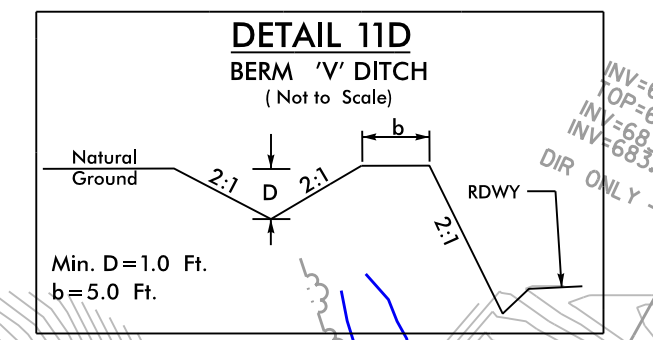
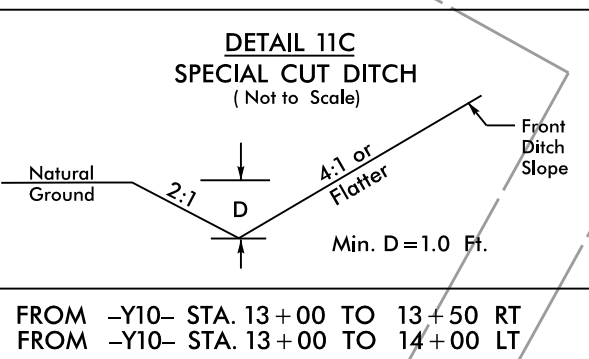
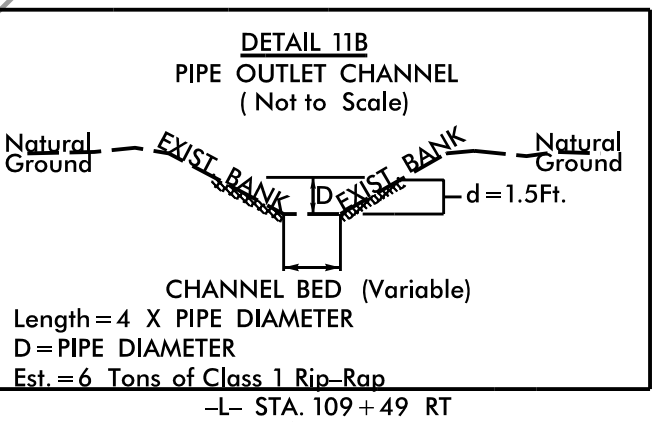
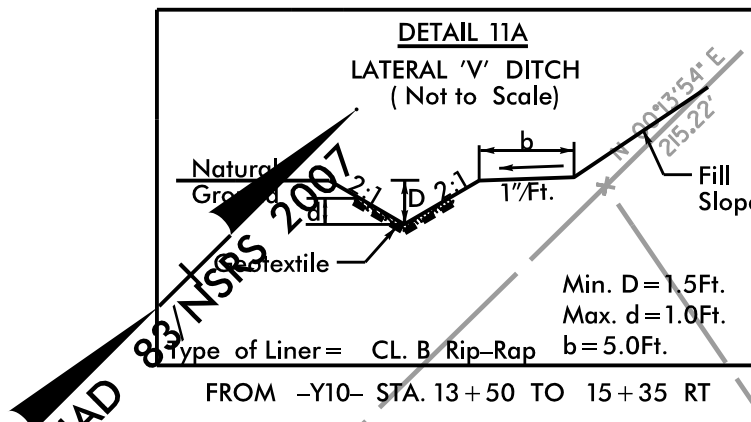


Stantec
 Stantec Consulting
 801 Jones Franklin Road
 Suite 300
 Raleigh, NC 27606
 Tel. (919) 851-6866
 Fax. (919) 851-7024
 www.stantec.com
 License No. F-0672

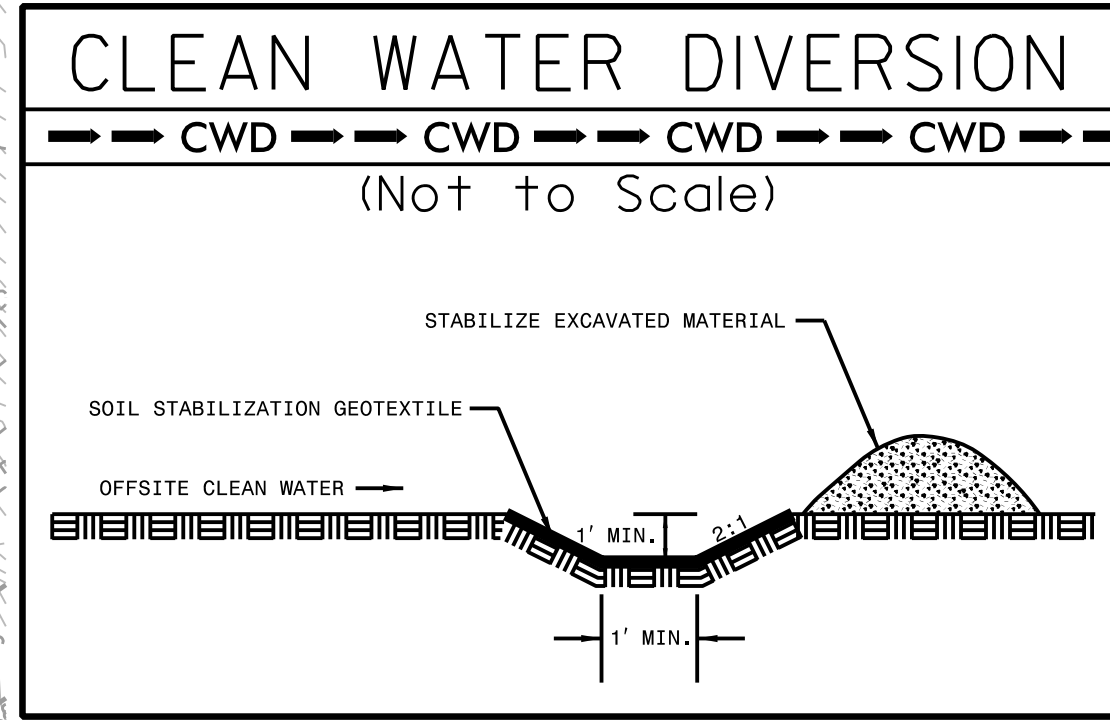

30 x 15 x 3
 ID 11.1

5' BIKE LANE
 Temporary Rock
 Silt Check Type A
 1.0 ft. weir height

Temporary Rock
 Silt Check Type A
 1.0 ft. weir height

Temporary Rock
 Silt Check Type A
 1.0 ft. weir height

Temporary Rock
 Silt Check Type A
 1.0 ft. weir height


CLEARING AND GRUBBING
 EROSION CONTROL FOR
 CONSTRUCTION SHEET 11

NOTE:
 PLACE TEMPORARY ROCK SEDIMENT DAMS TYPE - B
 AND TEMPORARY ROCK SILT CHECKS TYPE - A AT
 DRAINAGE OUTLETS.

Y20-	-Y11-
Y+98.25	PI Sta 14+28.06
44' 01.7' (LT)	Δ = 9' 27' 07.3' (RT)
27' 33.0"	D = 2' 51' 53.2"
24'	L = 329.94'
.04'	T = 165.34'
0.00'	R = 2,000.00'
EE PLANS	RO = SEE PLANS
PLANS	e = SEE PLANS

LINE DITCH WITH
 CL B RIP RAP
 EST. ? TONS
 EST. ? SY GEOTEXTILE
 SEE DETAIL 11E

-Y12-
 PI Sta 11+42.98
 Δ = 25' 39' 03.5' (RT)
 D = 15' 41' 50.9"
 L = 163.41'
 T = 83.10'
 R = 365.00'
 RO = SEE PLANS
 e = SEE PLANS

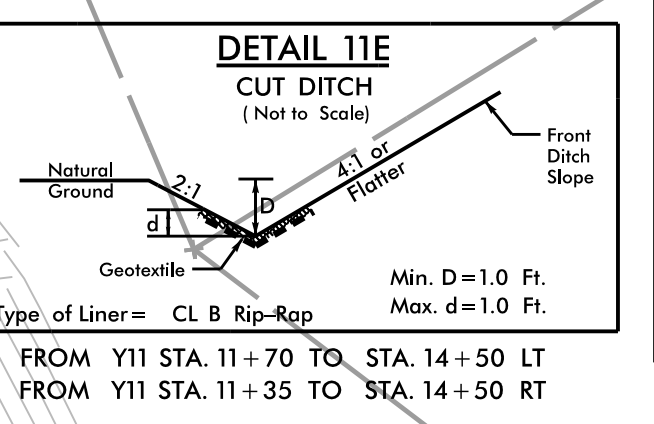

-L-
 PI Sta 110+18.89
 Δ = 1' 45' 47.3' (RT)
 D = 1' 25' 56.6"
 L = 123.09'
 T = 61.55'
 R = 4,000.00'
 RO = 96'
 e = .02 RC