


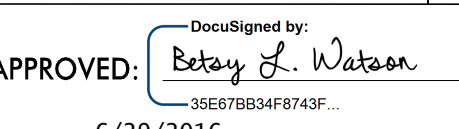

TIP NO. SHEET NO.
 U-3440 SIGN-2

APPROVED: 
DocuSigned by:
Betty J. Watson
356E78B34F8743F

DATE: 6/29/2016

SEAL


**DOCUMENT NOT CONSIDERED FINAL
 UNLESS ALL SIGNATURES COMPLETED**



SIGN NUMBER: 301
 TYPE: D
 QUANTITY: 1


BACKG COLOR: Green
 COPY COLOR: White

SYMBOL	X	Y	WID	HT
AR_Type D	63.7	15.5	5	7.5

NO. Z BARS:
 LENGTH:

MAT'L: 0.125" (3.2MM) ALUMINUM

DESIGN BY: RRH CHECKED BY: BLW DATE: Feb 14, 2016
 PROJECT ID: U-3440 DIV: 10

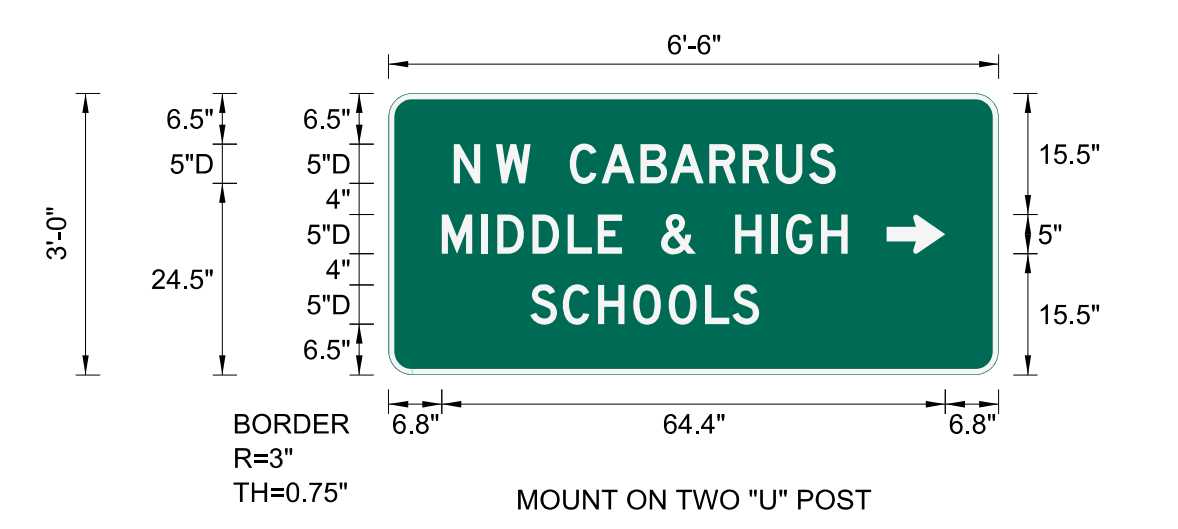

USE NOTES
 1. Legend and border (except those that are colored black) shall be direct applied Grade C sheeting.
 2. Background shall be Grade C reflective sheeting.

SIGN NUMBER: 302
 TYPE: D
 QUANTITY: 1


BACKG COLOR: Green
 COPY COLOR: White

SYMBOL	X	Y	WID	HT
AR_Type D	56.4	5	8	12

NO. Z BARS:
 LENGTH:

MAT'L: 0.125" (3.2MM) ALUMINUM

DESIGN BY: RRH CHECKED BY: BLW DATE: Feb 14, 2016
 PROJECT ID: U-3440 DIV: 10

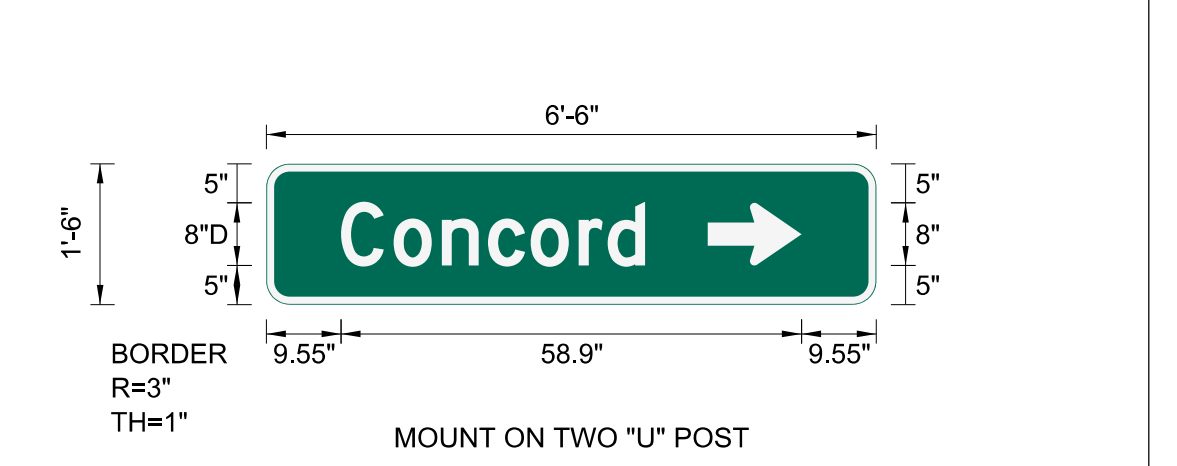

USE NOTES
 1. Legend and border (except those that are colored black) shall be direct applied Grade C sheeting.
 2. Background shall be Grade C reflective sheeting.

LETTER POSITIONS

Letter spacings are to start of next letter

		Letter spacings are to start of next letter													Series/Size Text Length	
	N	W	C	A	B	A	R	R	U	S						
	8.3	3.4	2	4.5	5	4.1	5	3.8	5	4.2	4.3	3.4	20.8		D 2000	48.9
		M	I	D	D	L	E	&	H	I	G	H			D 2000	51.9
	6.8	5.1	2	4.5	4.5	3.8	3.1	5	4.5	5	4.6	1.9	4.5	3.4	19.3	
		S	C	H	O	O	L	S							D 2000	29.3
	18.1	4.2	4.5	4.5	4.6	4.6	3.5	3.4	30.6							

Spacing Factor is 1 unless specified otherwise

LETTER POSITIONS

Letter spacings are to start of next letter

		Letter spacings are to start of next letter													Series/Size Text Length	
	C	o	n	c	o	r	d									
	9.6	6.7	6.2	5.9	5.4	6.2	3.7	4.8	29.6						D 2000	38.9

Spacing Factor is 1 unless specified otherwise

SIGN NUMBER: 303
 TYPE: D
 QUANTITY: 1


BACKG COLOR: Green
 COPY COLOR: White

SYMBOL	X	Y	WID	HT
AR_Type D	6.8	15.5	5	7.5

NO. Z BARS:
 LENGTH:

MAT'L: 0.125" (3.2MM) ALUMINUM

DESIGN BY: RRH CHECKED BY: BLW DATE: Feb 14, 2016
 PROJECT ID: U-3440 DIV: 10

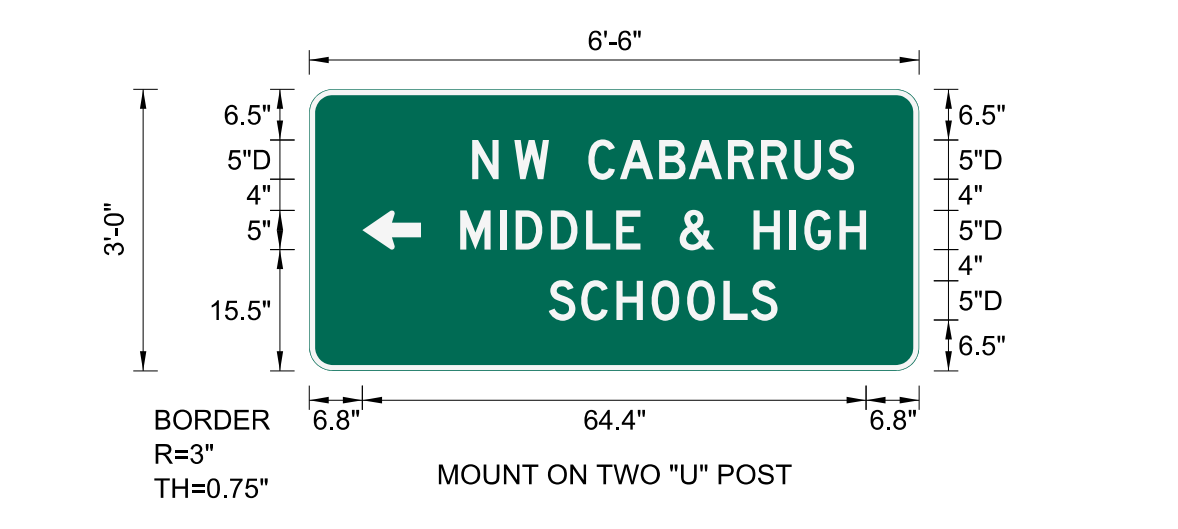

USE NOTES
 1. Legend and border (except those that are colored black) shall be direct applied Grade C sheeting.
 2. Background shall be Grade C reflective sheeting.

SIGN NUMBER: 304
 TYPE: D
 QUANTITY: 1


BACKG COLOR: Green
 COPY COLOR: White

SYMBOL	X	Y	WID	HT
AR_Type D	9.6	5	8	12

NO. Z BARS:
 LENGTH:

MAT'L: 0.125" (3.2MM) ALUMINUM

DESIGN BY: RRH CHECKED BY: BLW DATE: Feb 14, 2016
 PROJECT ID: U-3440 DIV: 10

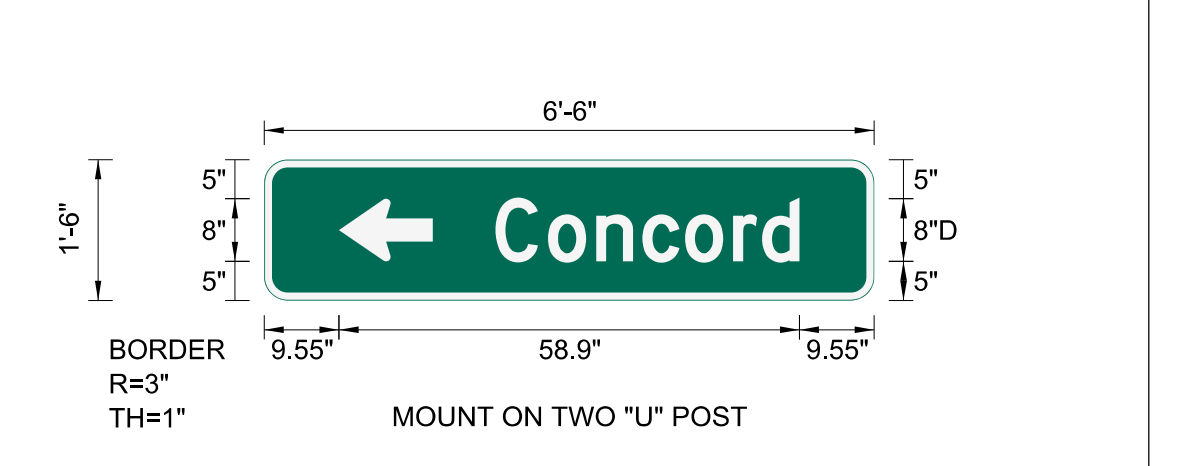

USE NOTES
 1. Legend and border (except those that are colored black) shall be direct applied Grade C sheeting.
 2. Background shall be Grade C reflective sheeting.

LETTER POSITIONS

Letter spacings are to start of next letter

		Letter spacings are to start of next letter													Series/Size Text Length		
	N	W	C	A	B	A	R	R	U	S							
	20.8	3.4	2	4.4	5	4.1	5	3.8	5	4.2	4.3	4.2	3.4	8.3		D 2000	48.9
		M	I	D	D	L	E	&	H	I	G	H			D 2000	51.9	
	19.3	5.1	2	4.5	4.5	3.8	3.1	5	4.4	5	4.6	1.9	4.5	3.4	6.8		
		S	C	H	O	O	L	S							D 2000	29.3	
	30.6	4.2	4.5	4.5	4.6	4.6	3.5	3.4	18.1								

Spacing Factor is 1 unless specified otherwise

LETTER POSITIONS

Letter spacings are to start of next letter

		Letter spacings are to start of next letter													Series/Size Text Length	
	C	o	n	c	o	r	d									
	29.6	6.7	6.2	5.9	5.4	6.2	3.7	4.8	9.6						D 2000	38.9

Spacing Factor is 1 unless specified otherwise

\$\$\$\$SYTIME\$\$\$\$
 \$\$\$DGN\$\$\$\$
 \$\$\$USERNAME\$\$\$\$