



APPROVED: *Betsy L. Watson*
DATE: 6/29/2016

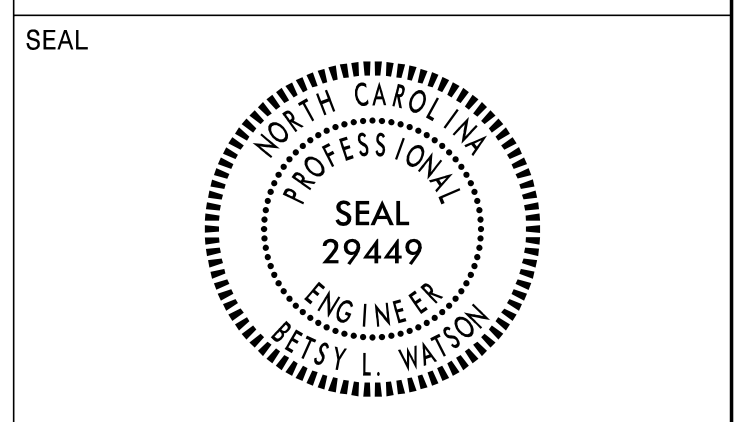

DOCUMENT NOT CONSIDERED FINAL
UNLESS ALL SIGNATURES COMPLETED




401 QUANTITY REQ'D 2

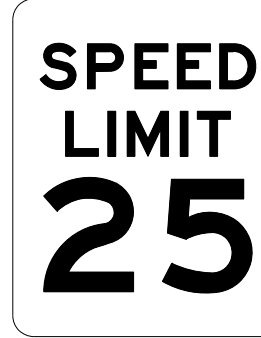

30 X 36
R2-1

ONE "U" POST PER SIGN


406 QUANTITY REQ'D 1



30 X 36
R2-1

ONE "U" POST PER SIGN


411 QUANTITY REQ'D 16



54 X 18
R6-1R

TWO "U" POSTS PER SIGN


416 QUANTITY REQ'D 10



24 X 18
R3-17

ONE "U" POST PER SIGN


421 QUANTITY REQ'D 1

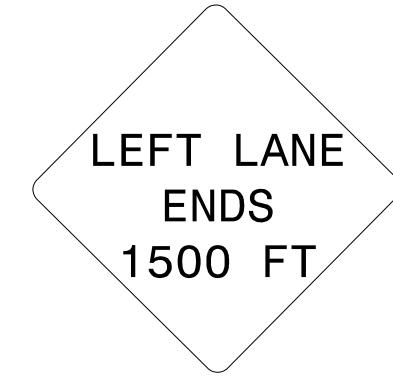

36 X 36
W9-3L

ONE "U" POST PER SIGN


426 QUANTITY REQ'D 1

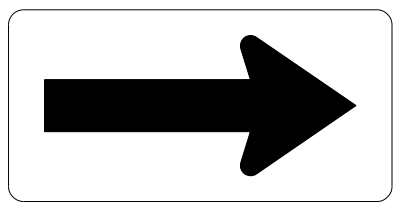

48 X 24
W1-6R

TWO "U" POSTS PER SIGN


402 QUANTITY REQ'D 2



24 X 30
R2-1

ONE "U" POST PER SIGN


407 QUANTITY REQ'D 4

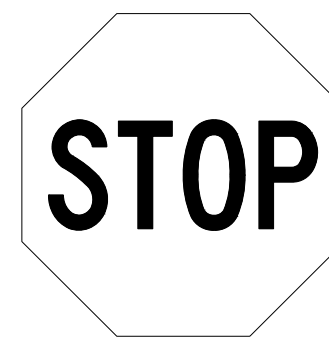

36 X 36
R1-1

ONE "U" POST PER SIGN


412 QUANTITY REQ'D 7



54 X 18
R6-1L

MOUNT BEHIND SIGN 411
IN 1 INSTALLATION
TWO "U" POSTS PER SIGN


417 QUANTITY REQ'D 4



24 X 8
R3-17bP

MOUNT BELOW SIGN 416
IN 4 INSTALLATIONS


422 QUANTITY REQ'D 1

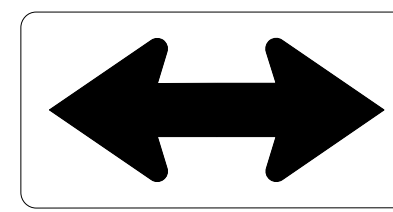

48 X 24
W1-7

TWO "U" POSTS PER SIGN


427 QUANTITY REQ'D 4

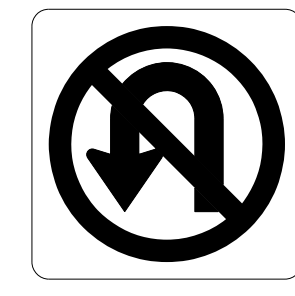

36 X 36
R3-4

MOUNT BELOW SIGNS 310
IN 1 INSTALLATION
ONE "U" POST PER SIGN

403 QUANTITY REQ'D 7



30 X 36
R2-1

ONE "U" POST PER SIGN

408 QUANTITY REQ'D 4




24 X 12
W16-9P

FLUORESCENT YELLOW/GREEN

MOUNT BELOW SIGN 439
IN 4 INSTALLATIONS

413 QUANTITY REQ'D 10

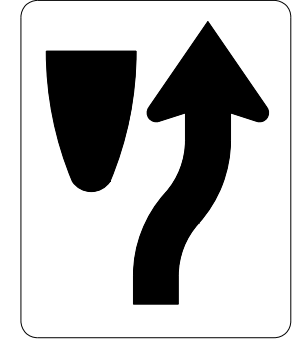

24 X 30
R4-7

ONE "U" POST PER SIGN


418 QUANTITY REQ'D 6



36 X 36
W14-2

ONE "U" POST PER SIGN


423 QUANTITY REQ'D 1

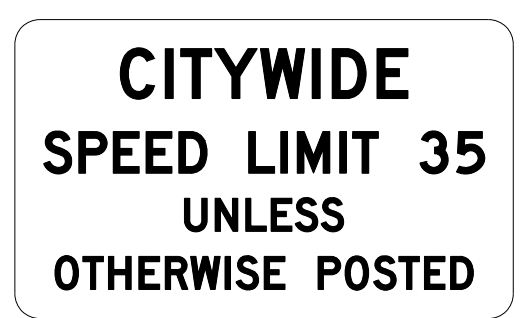

60 X 36
R2-27

TWO "U" POSTS PER SIGN


428 QUANTITY REQ'D 9

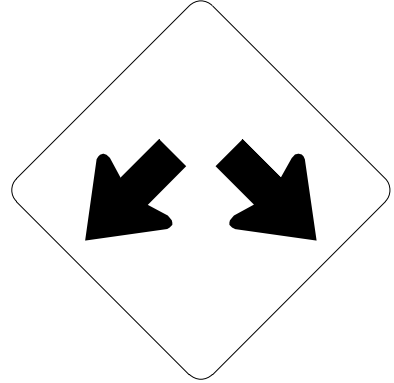

30 X 30
W12-1

ONE "U" POST PER SIGN


430 QUANTITY REQ'D 1

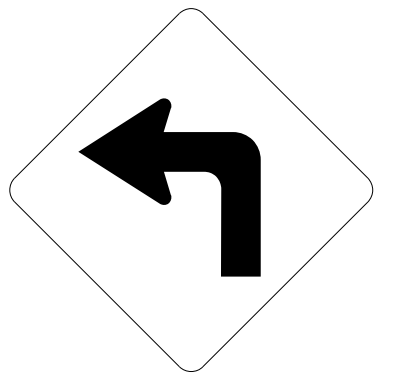

36 X 36
W1-1L

ONE "U" POST PER SIGN


404 QUANTITY REQ'D 1



24 X 30
R2-1

ONE "U" POST PER SIGN


409 QUANTITY REQ'D 8



36 X 36
R5-1

ONE "U" POST PER SIGN


414 QUANTITY REQ'D 10

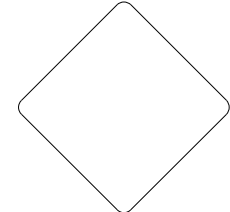

18 X 18
OM1-3

MOUNT BELOW SIGN 413
IN 10 INSTALLATIONS


419 QUANTITY REQ'D 1

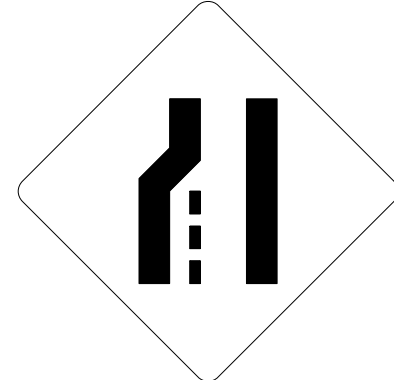

36 X 36
W4-2L

ONE "U" POST PER SIGN


424 QUANTITY REQ'D 1

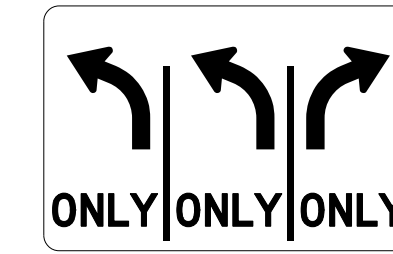

42 X 30
R3-8c

TWO "U" POSTS PER SIGN

429 QUANTITY REQ'D 6

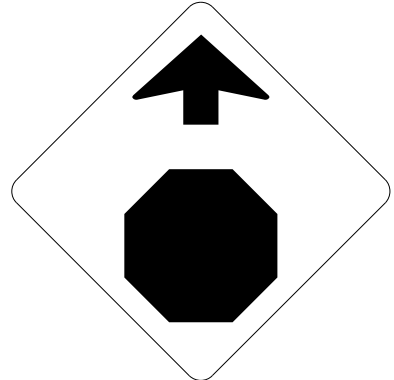

36 X 36
W3-1

ONE "U" POST PER SIGN


431 QUANTITY REQ'D 1



24 X 24
W13-1P

MOUNT BELOW SIGN 430
IN 1 INSTALLATION


405 QUANTITY REQ'D 26

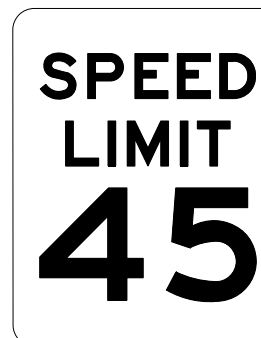

30 X 36
R2-1

ONE "U" POST PER SIGN


410 QUANTITY REQ'D 8



42 X 30
R5-1a

ONE "U" POST PER SIGN


415 QUANTITY REQ'D 1

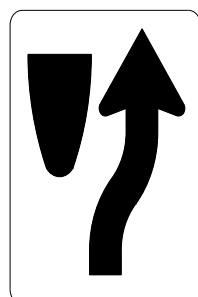

18 X 30
R4-7C

ONE "U" POST PER SIGN


420 QUANTITY REQ'D 1



36 X 36
W9-1L

ONE "U" POST PER SIGN

425 QUANTITY REQ'D 6

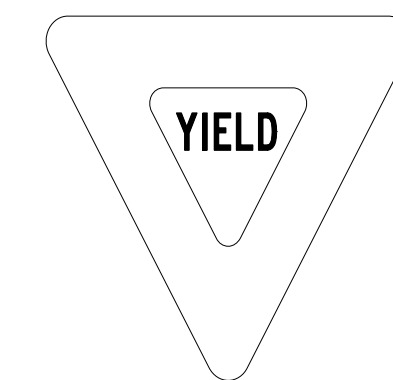

36 X 36 X 36
R1-2

ONE "U" POST PER SIGN

TYPE 'E' SIGNS

\$\$\$\$\$SYTIME\$\$\$\$\$
\$\$\$\$\$DGN\$\$\$\$\$
\$\$\$\$\$USERNAME\$\$\$\$\$