


| | |
|---|---------------------|
| TIP NO. U-3440 | SHEET NO. SIGN-4 |
| APPROVED: <i>Betsy L. Watson</i> SEAL 29449 DATE: 6/29/2016 | |
| SEAL | |
| DOCUMENT NOT CONSIDERED FINAL UNLESS ALL SIGNATURES COMPLETED | |
| | |

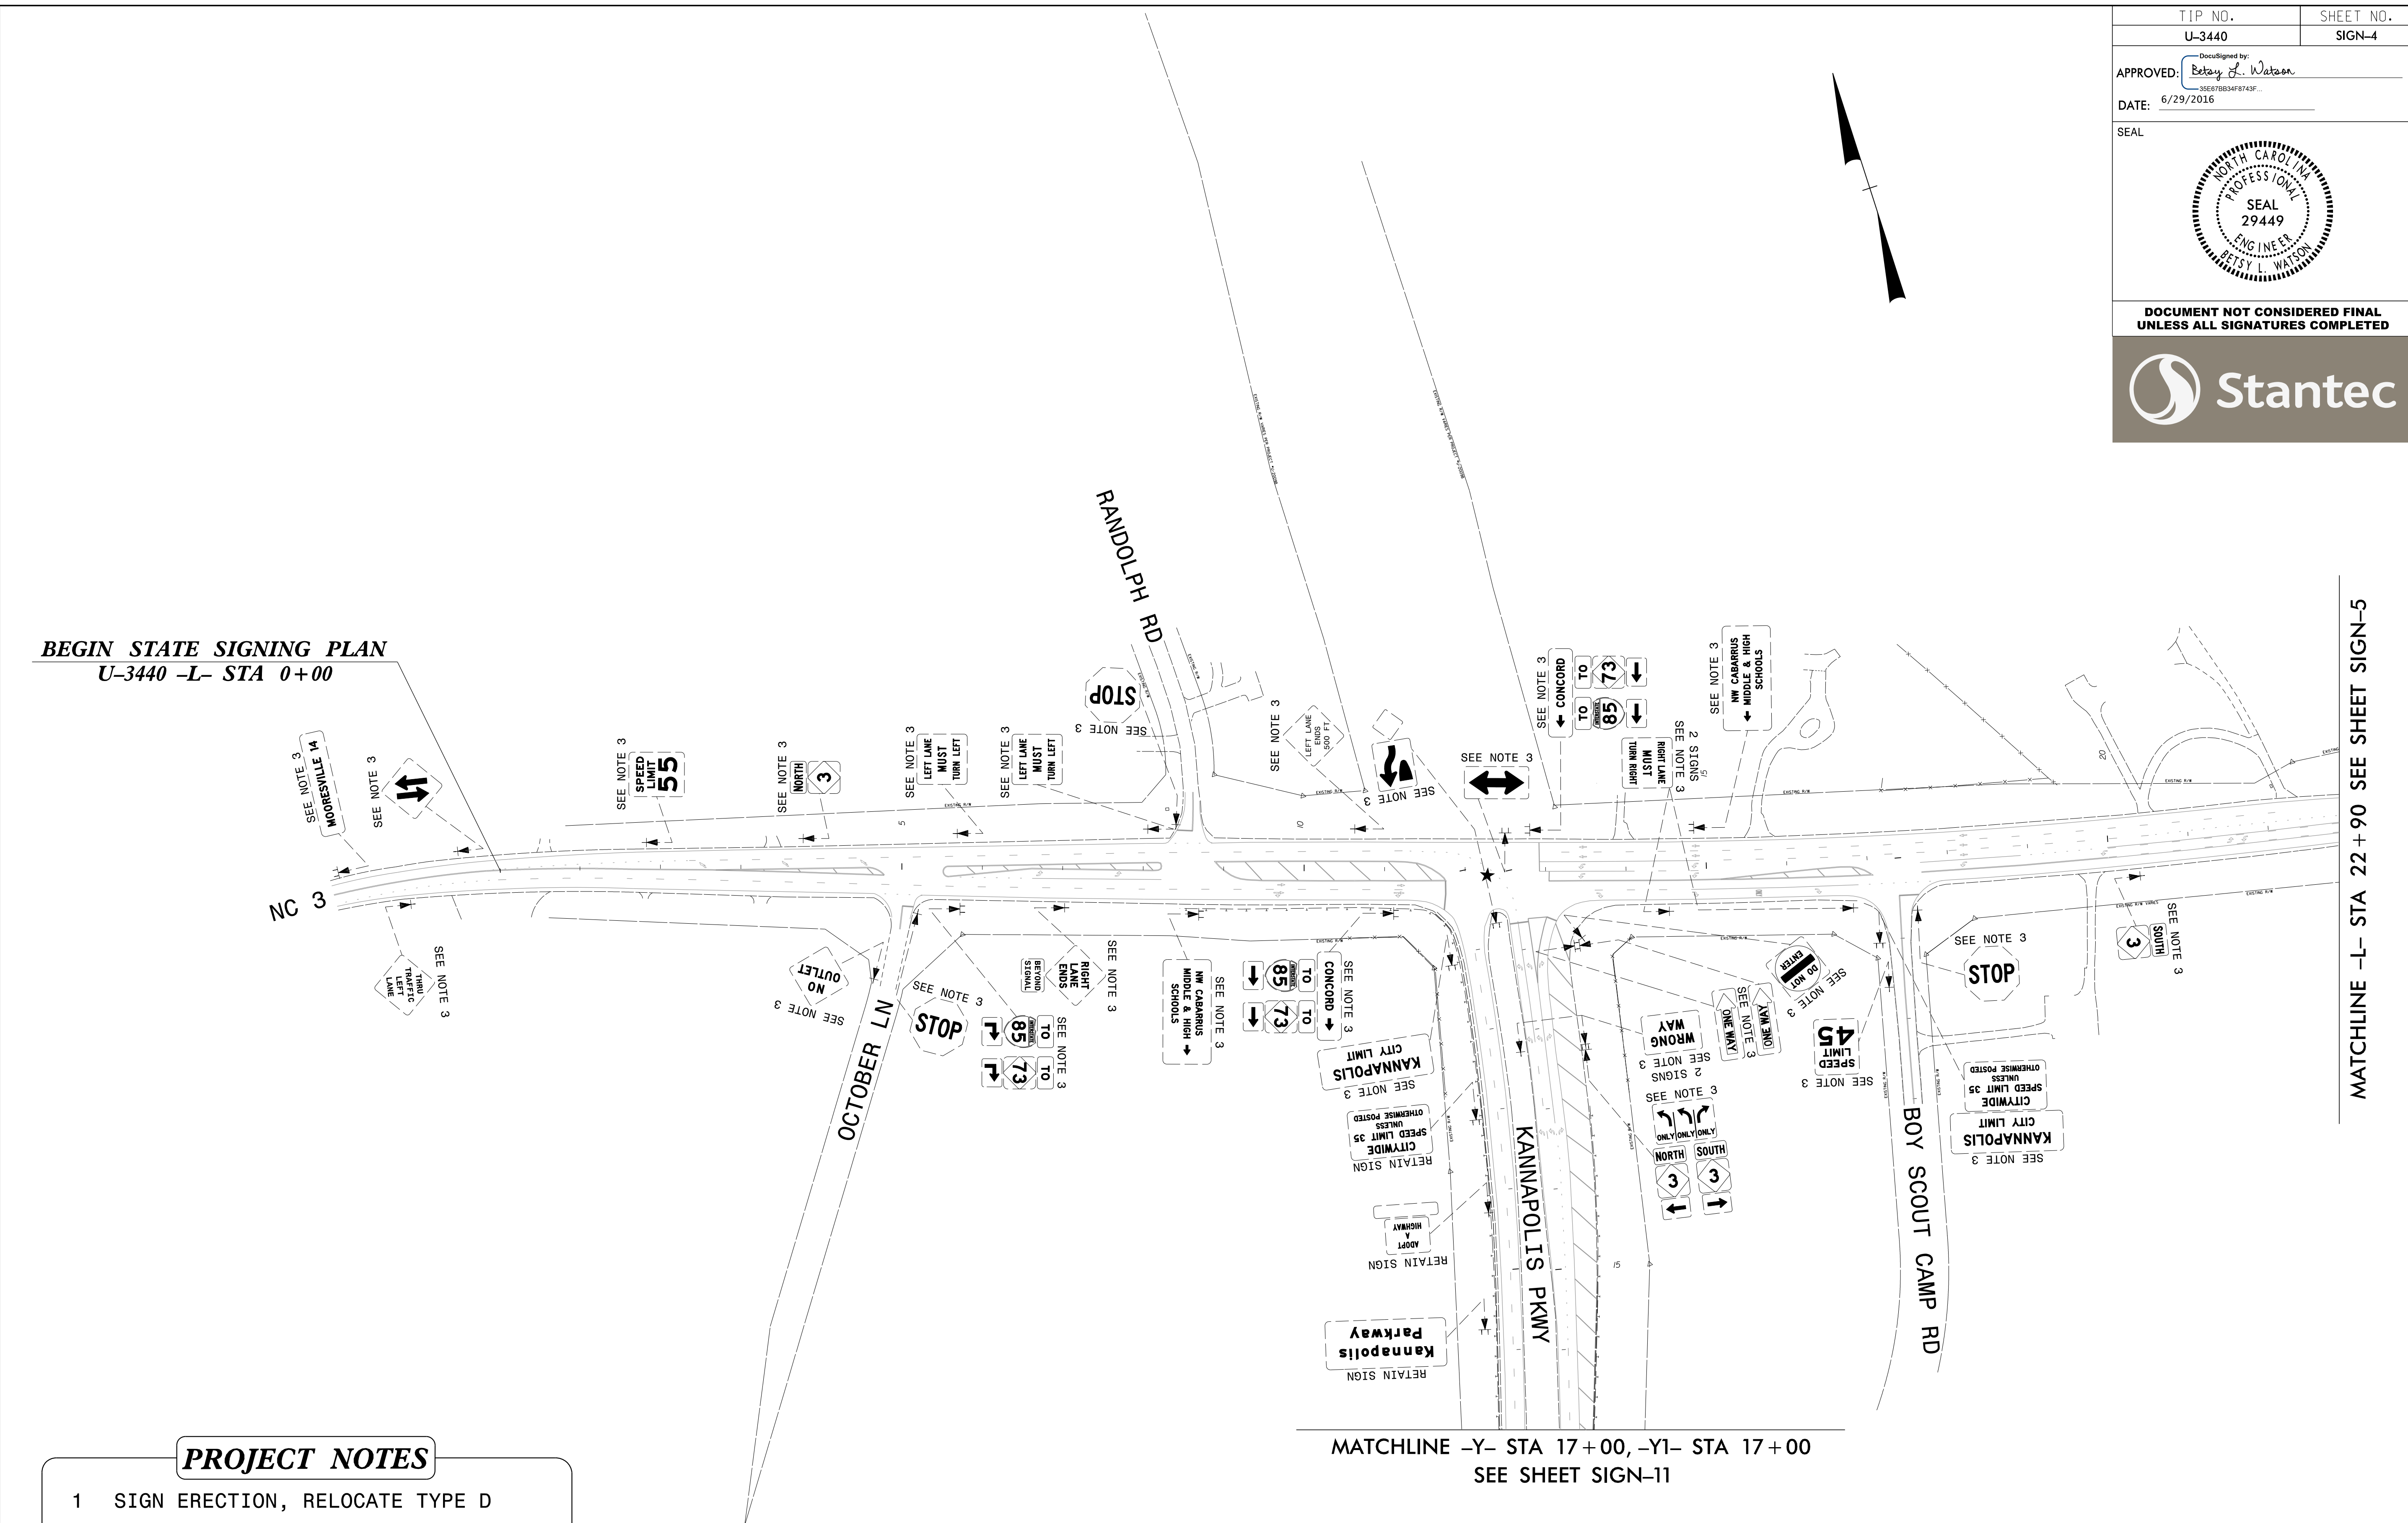

BEGIN STATE SIGNING PLAN
U-3440 -L- STA 0+00

MATCHLINE -L- STA 22 + 90 SEE SHEET SIGN-5

MATCHLINE -Y- STA 17+00, -Y1- STA 17+00
SEE SHEET SIGN-11

PROJECT NOTES

- 1 SIGN ERECTION, RELOCATE TYPE D
- 2 SIGN ERECTION, RELOCATE TYPE E
- 3 DISPOSAL OF SIGN SYSTEM, U-CHANNEL
- 4 DISPOSAL OF SUPPORT, U-CHANNEL
- 5 DISPOSAL OF SIGN, D, E, OR F

\$\$\$\$\$SYTIME\$\$\$\$\$
\$\$\$\$\$DDGN\$\$\$\$\$
\$\$\$\$\$USERNAME\$\$\$\$\$

EXISTING SIGNING
NC 3
-L- STA 0+00 TO 22+90