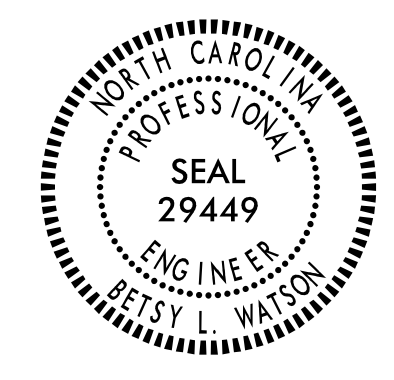

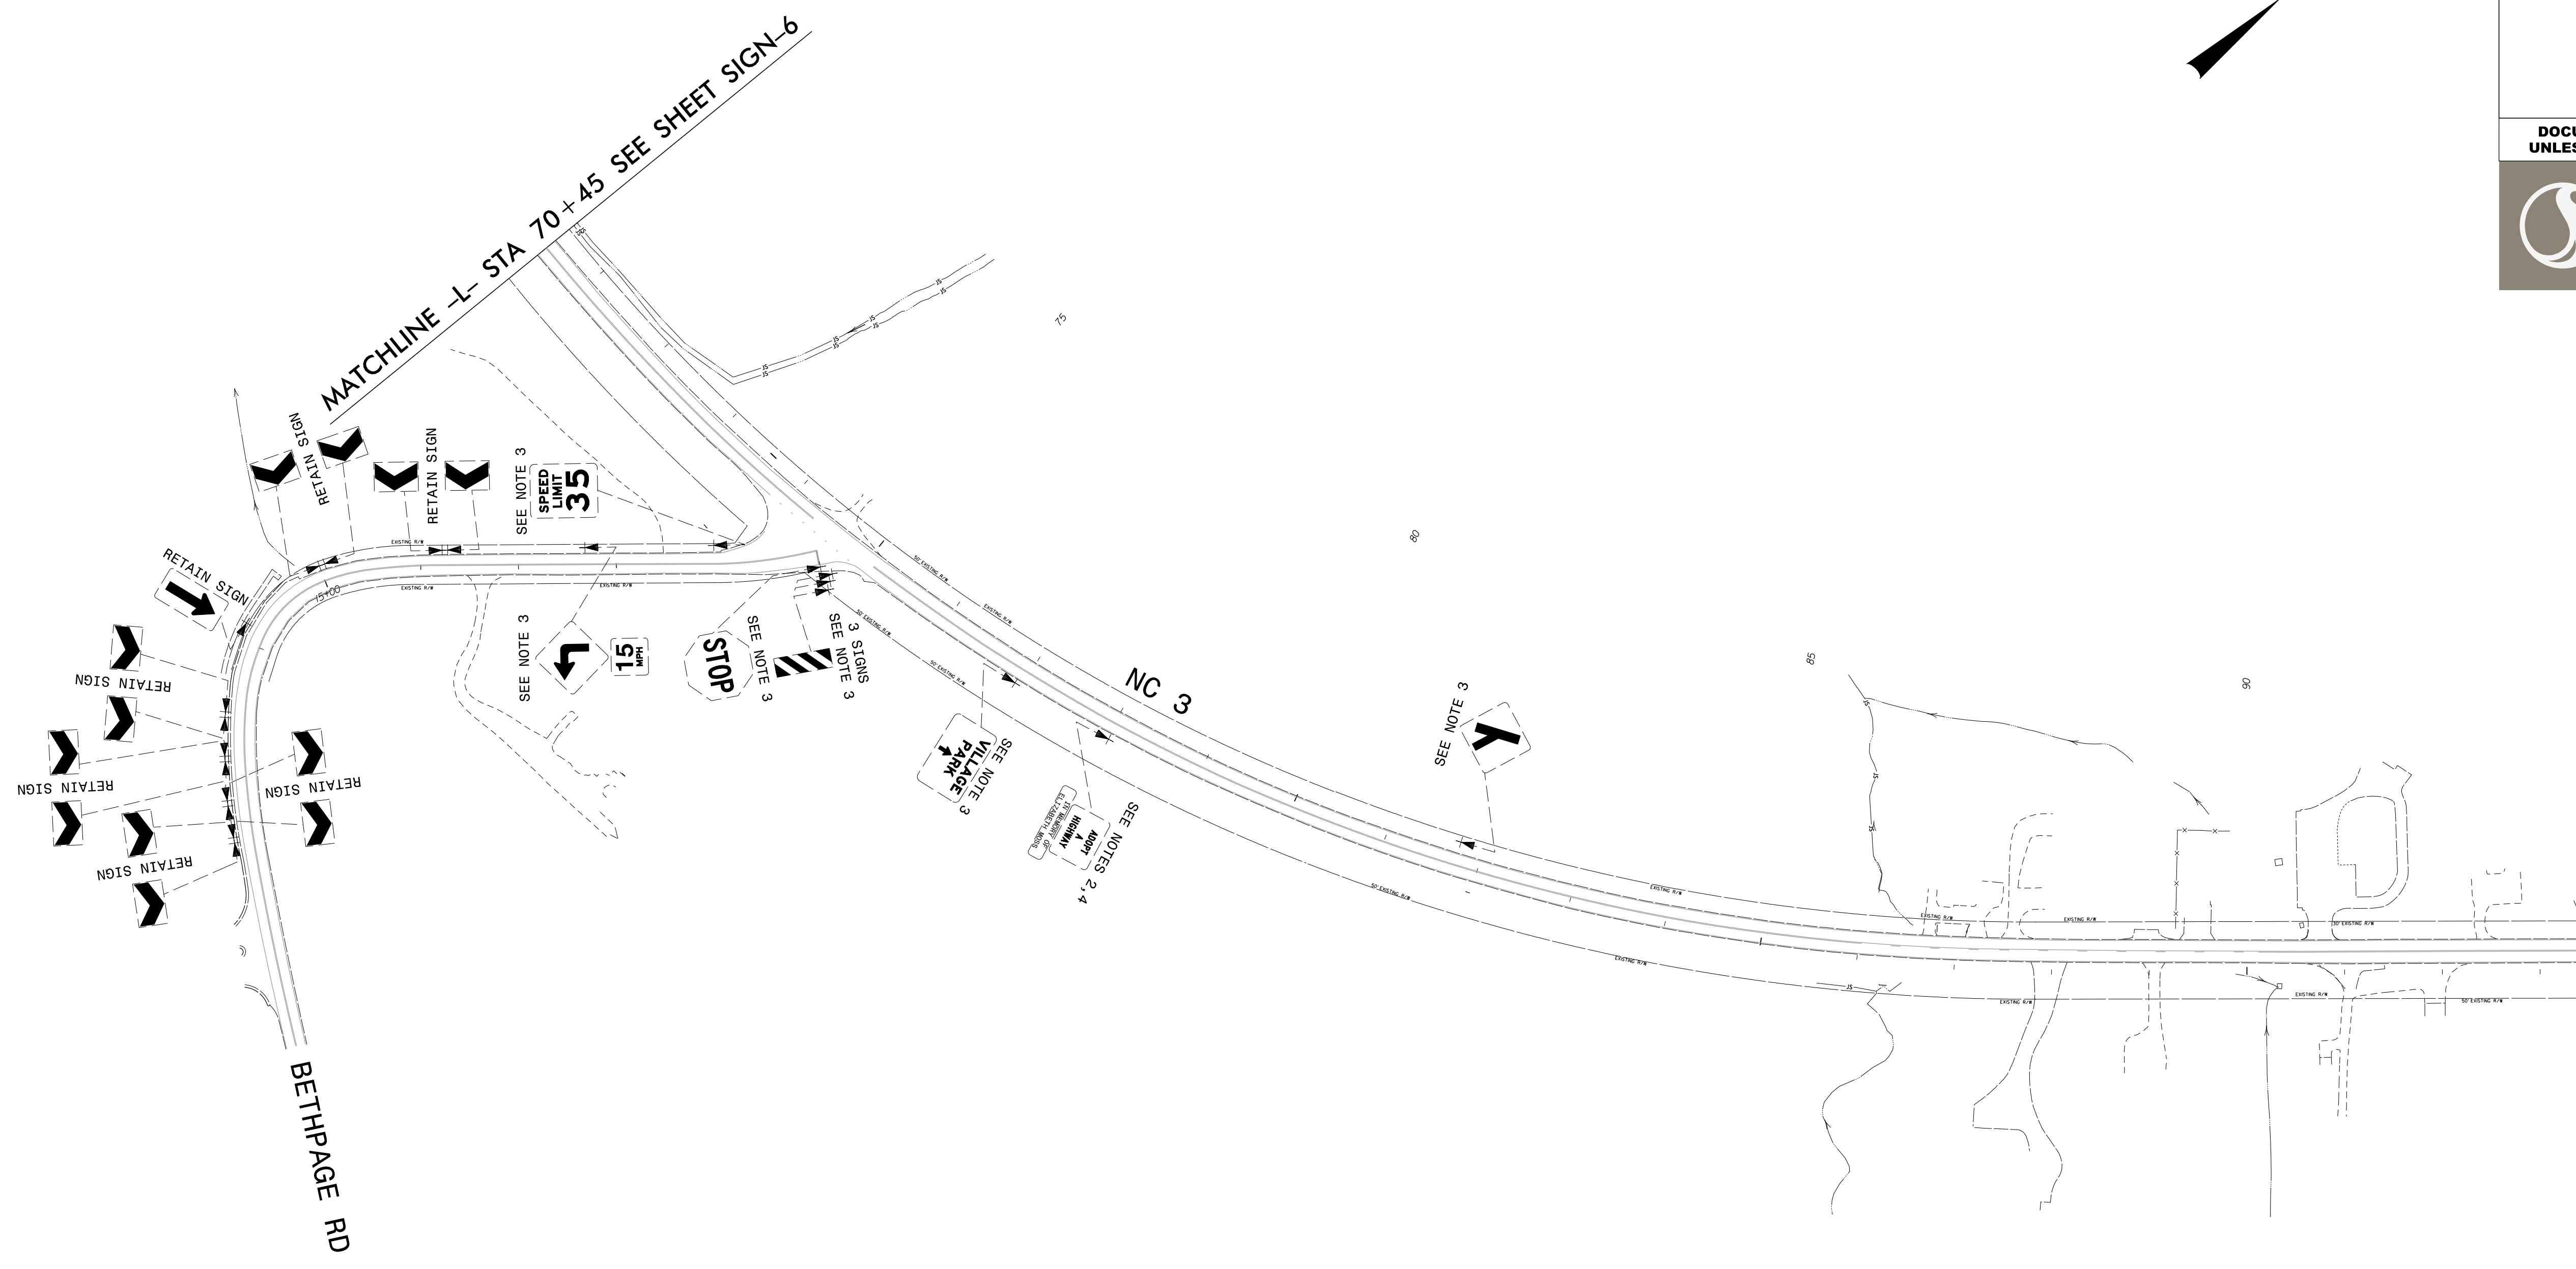
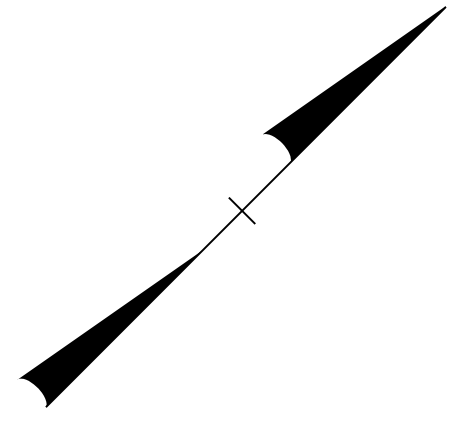


TIP NO. U-3440	SHEET NO. SIGN-7
APPROVED: <i>Betsy L. Watson</i> <small>DocuSigned by: Betsy L. Watson 35E678B34F8743F</small>	
DATE: 6/29/2016	
SEAL	
	
DOCUMENT NOT CONSIDERED FINAL UNLESS ALL SIGNATURES COMPLETED	
	



**PROJECT NOTES**

- 1 SIGN ERECTION, RELOCATE TYPE D
- 2 SIGN ERECTION, RELOCATE TYPE E
- 3 DISPOSAL OF SIGN SYSTEM, U-CHANNEL
- 4 DISPOSAL OF SUPPORT, U-CHANNEL
- 5 DISPOSAL OF SIGN, D, E, OR F

EXISTING SIGNING  
NC 3  
-L- STA 70+45 TO 93+45

\$\$\$\$\$SYTIME\$\$\$\$\$  
\$\$\$\$\$DGN\$\$\$\$\$  
\$\$\$\$\$USERNAME\$\$\$\$\$