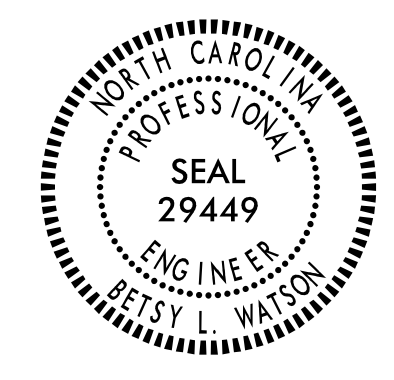

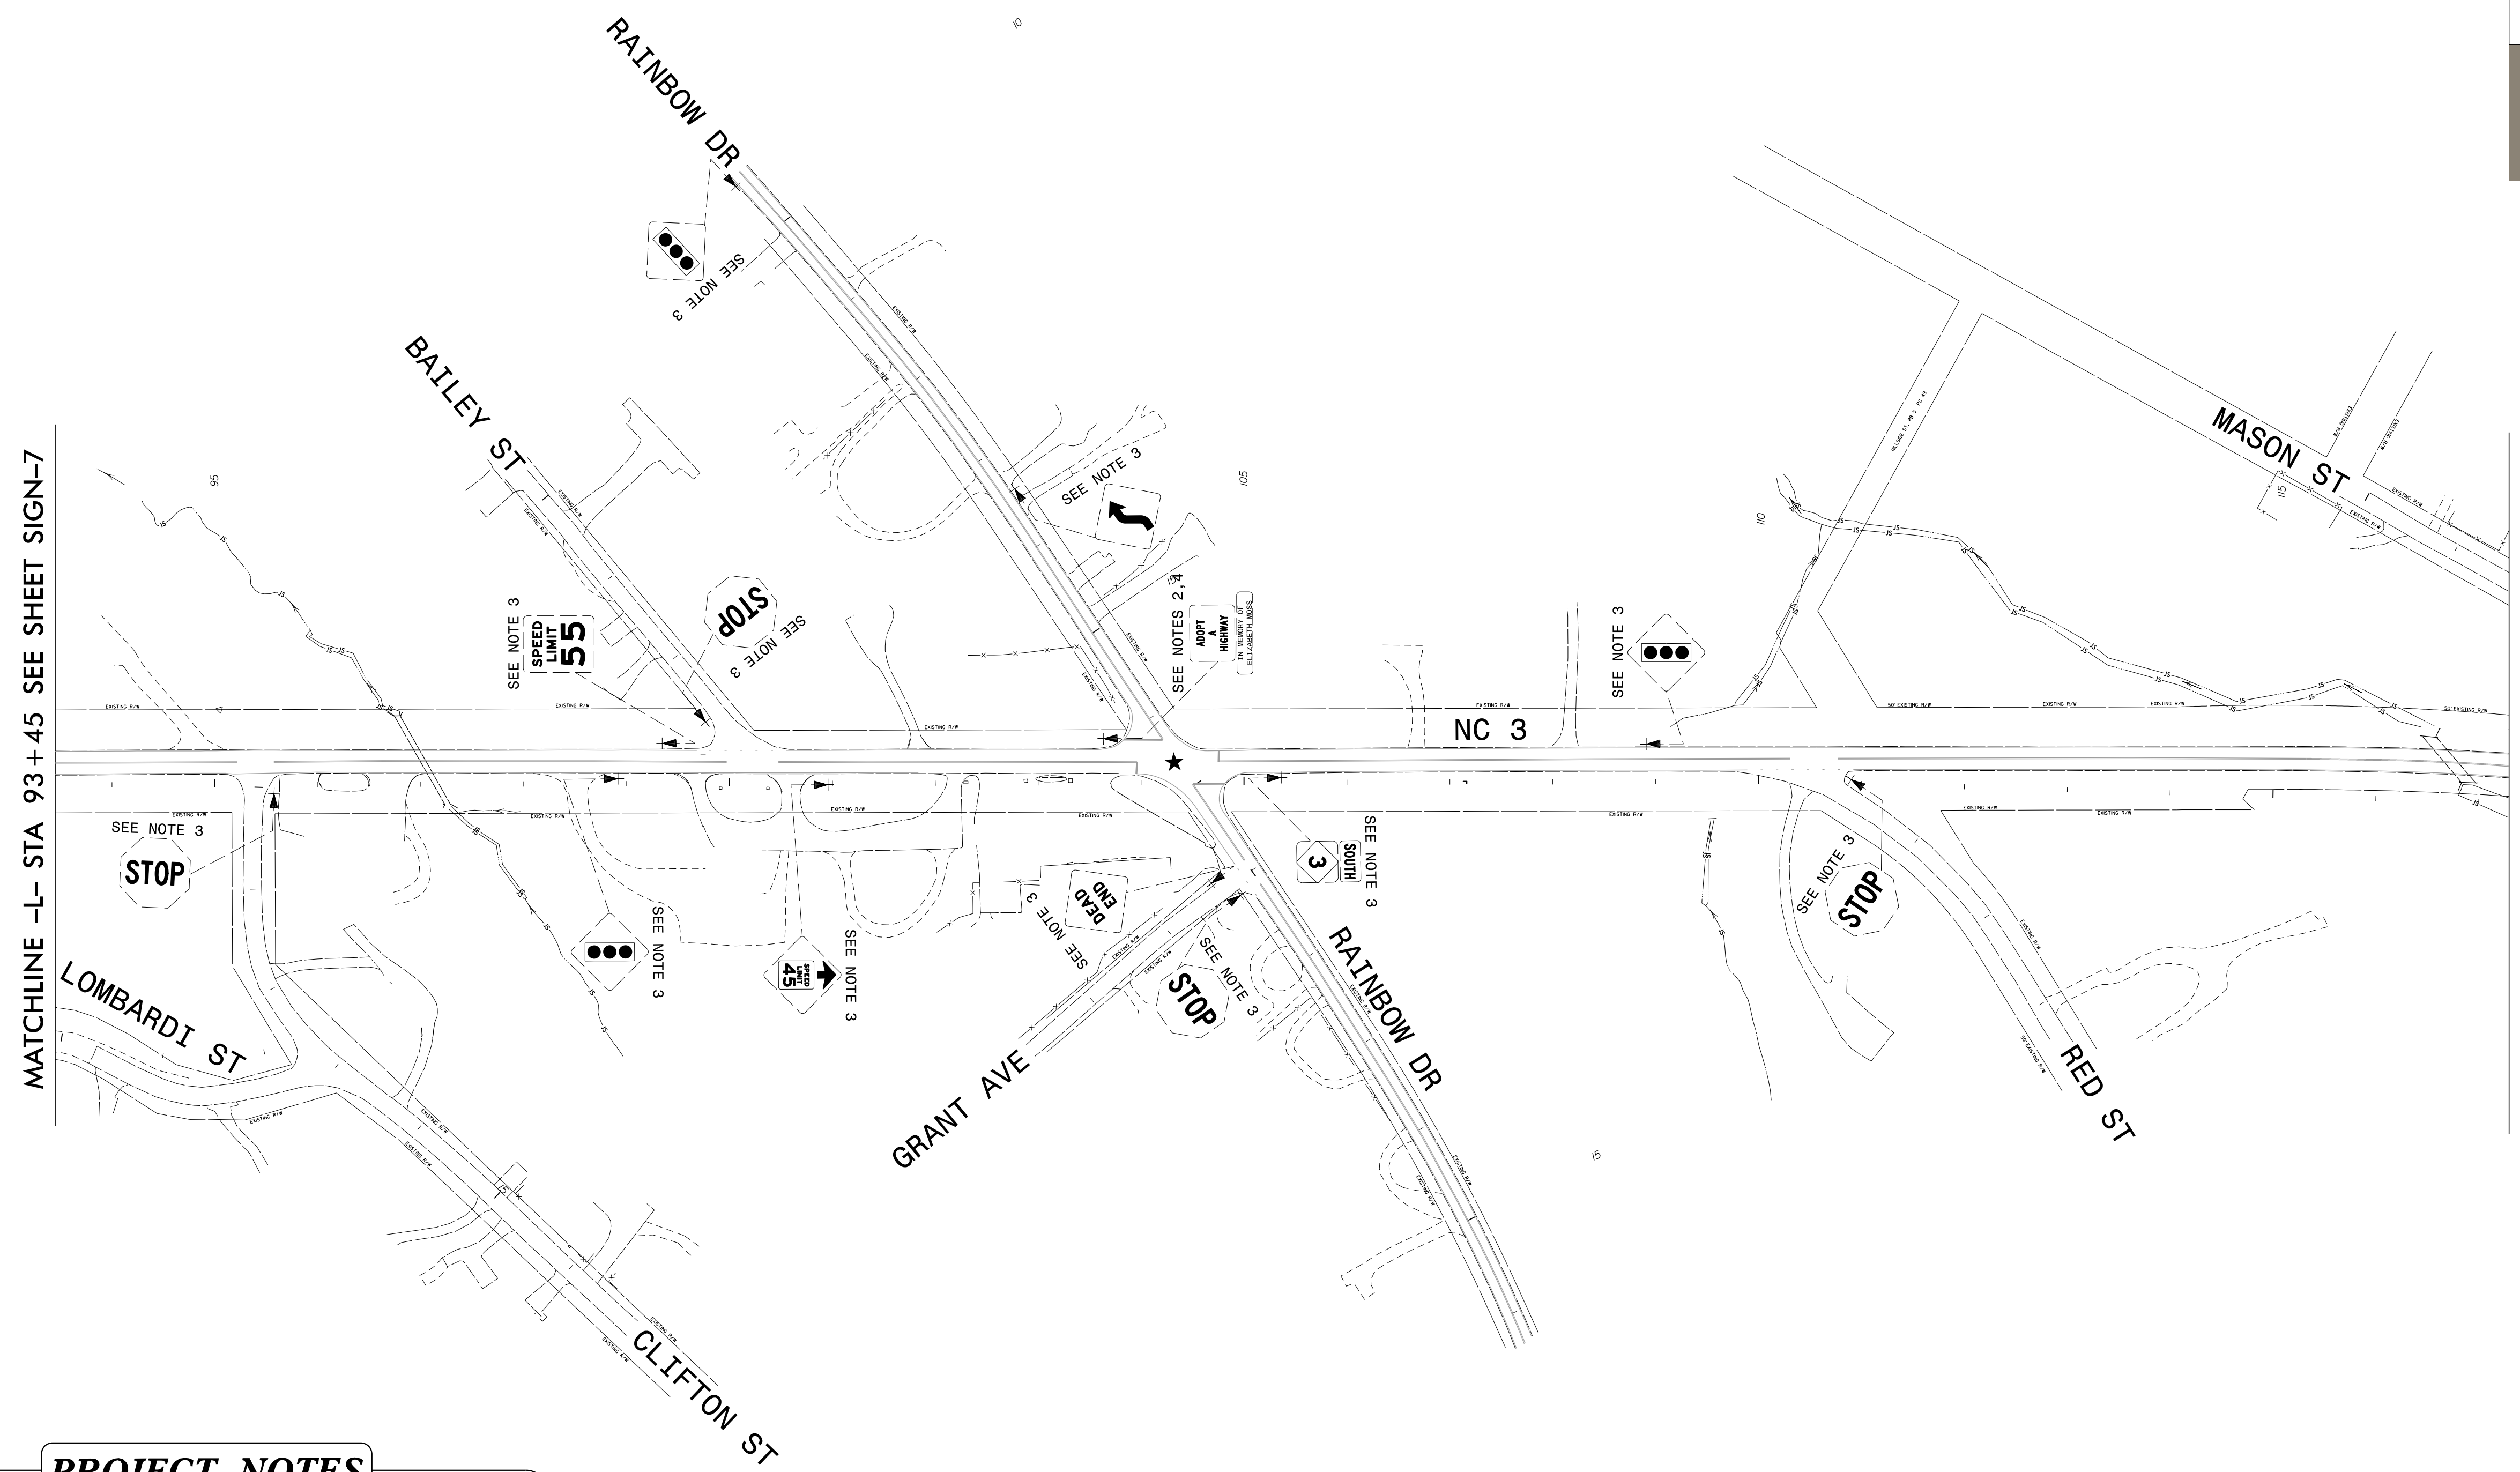
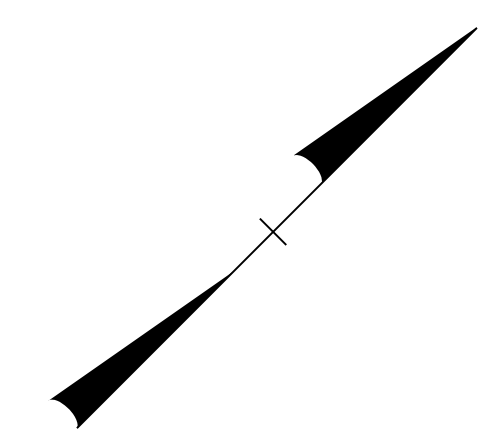


TIP NO. U-3440	SHEET NO. SIGN-8
APPROVED: <i>Betsy L. Watson</i> DocuSigned by: Betsy L. Watson 35E078534F8743E	
DATE: 6/29/2016	
SEAL	
	
DOCUMENT NOT CONSIDERED FINAL UNLESS ALL SIGNATURES COMPLETED	
	



MATCHLINE -L- STA 93+45 SEE SHEET SIGN-7

MATCHLINE -L- STA 117+30 SEE SHEET SIGN-9

PROJECT NOTES

- 1 SIGN ERECTION, RELOCATE TYPE D
- 2 SIGN ERECTION, RELOCATE TYPE E
- 3 DISPOSAL OF SIGN SYSTEM, U-CHANNEL
- 4 DISPOSAL OF SUPPORT, U-CHANNEL
- 5 DISPOSAL OF SIGN, D, E, OR F

EXISTING SIGNING
NC 3
-L- STA 93+45 TO 117+30

\$\$\$\$\$SYTIME\$\$\$\$\$
 \$\$\$DDGN\$\$\$\$\$
 \$\$\$USERNAME\$\$\$\$\$