


TIP NO. U-3440	SHEET NO. SIGN-12
APPROVED: <i>Betsy L. Watson</i> SEAL 29449 DATE: 6/29/2016	
SEAL 	
DOCUMENT NOT CONSIDERED FINAL UNLESS ALL SIGNATURES COMPLETED	



BEGIN STATE SIGNING PLAN
U-3440 -L- STA 0+00

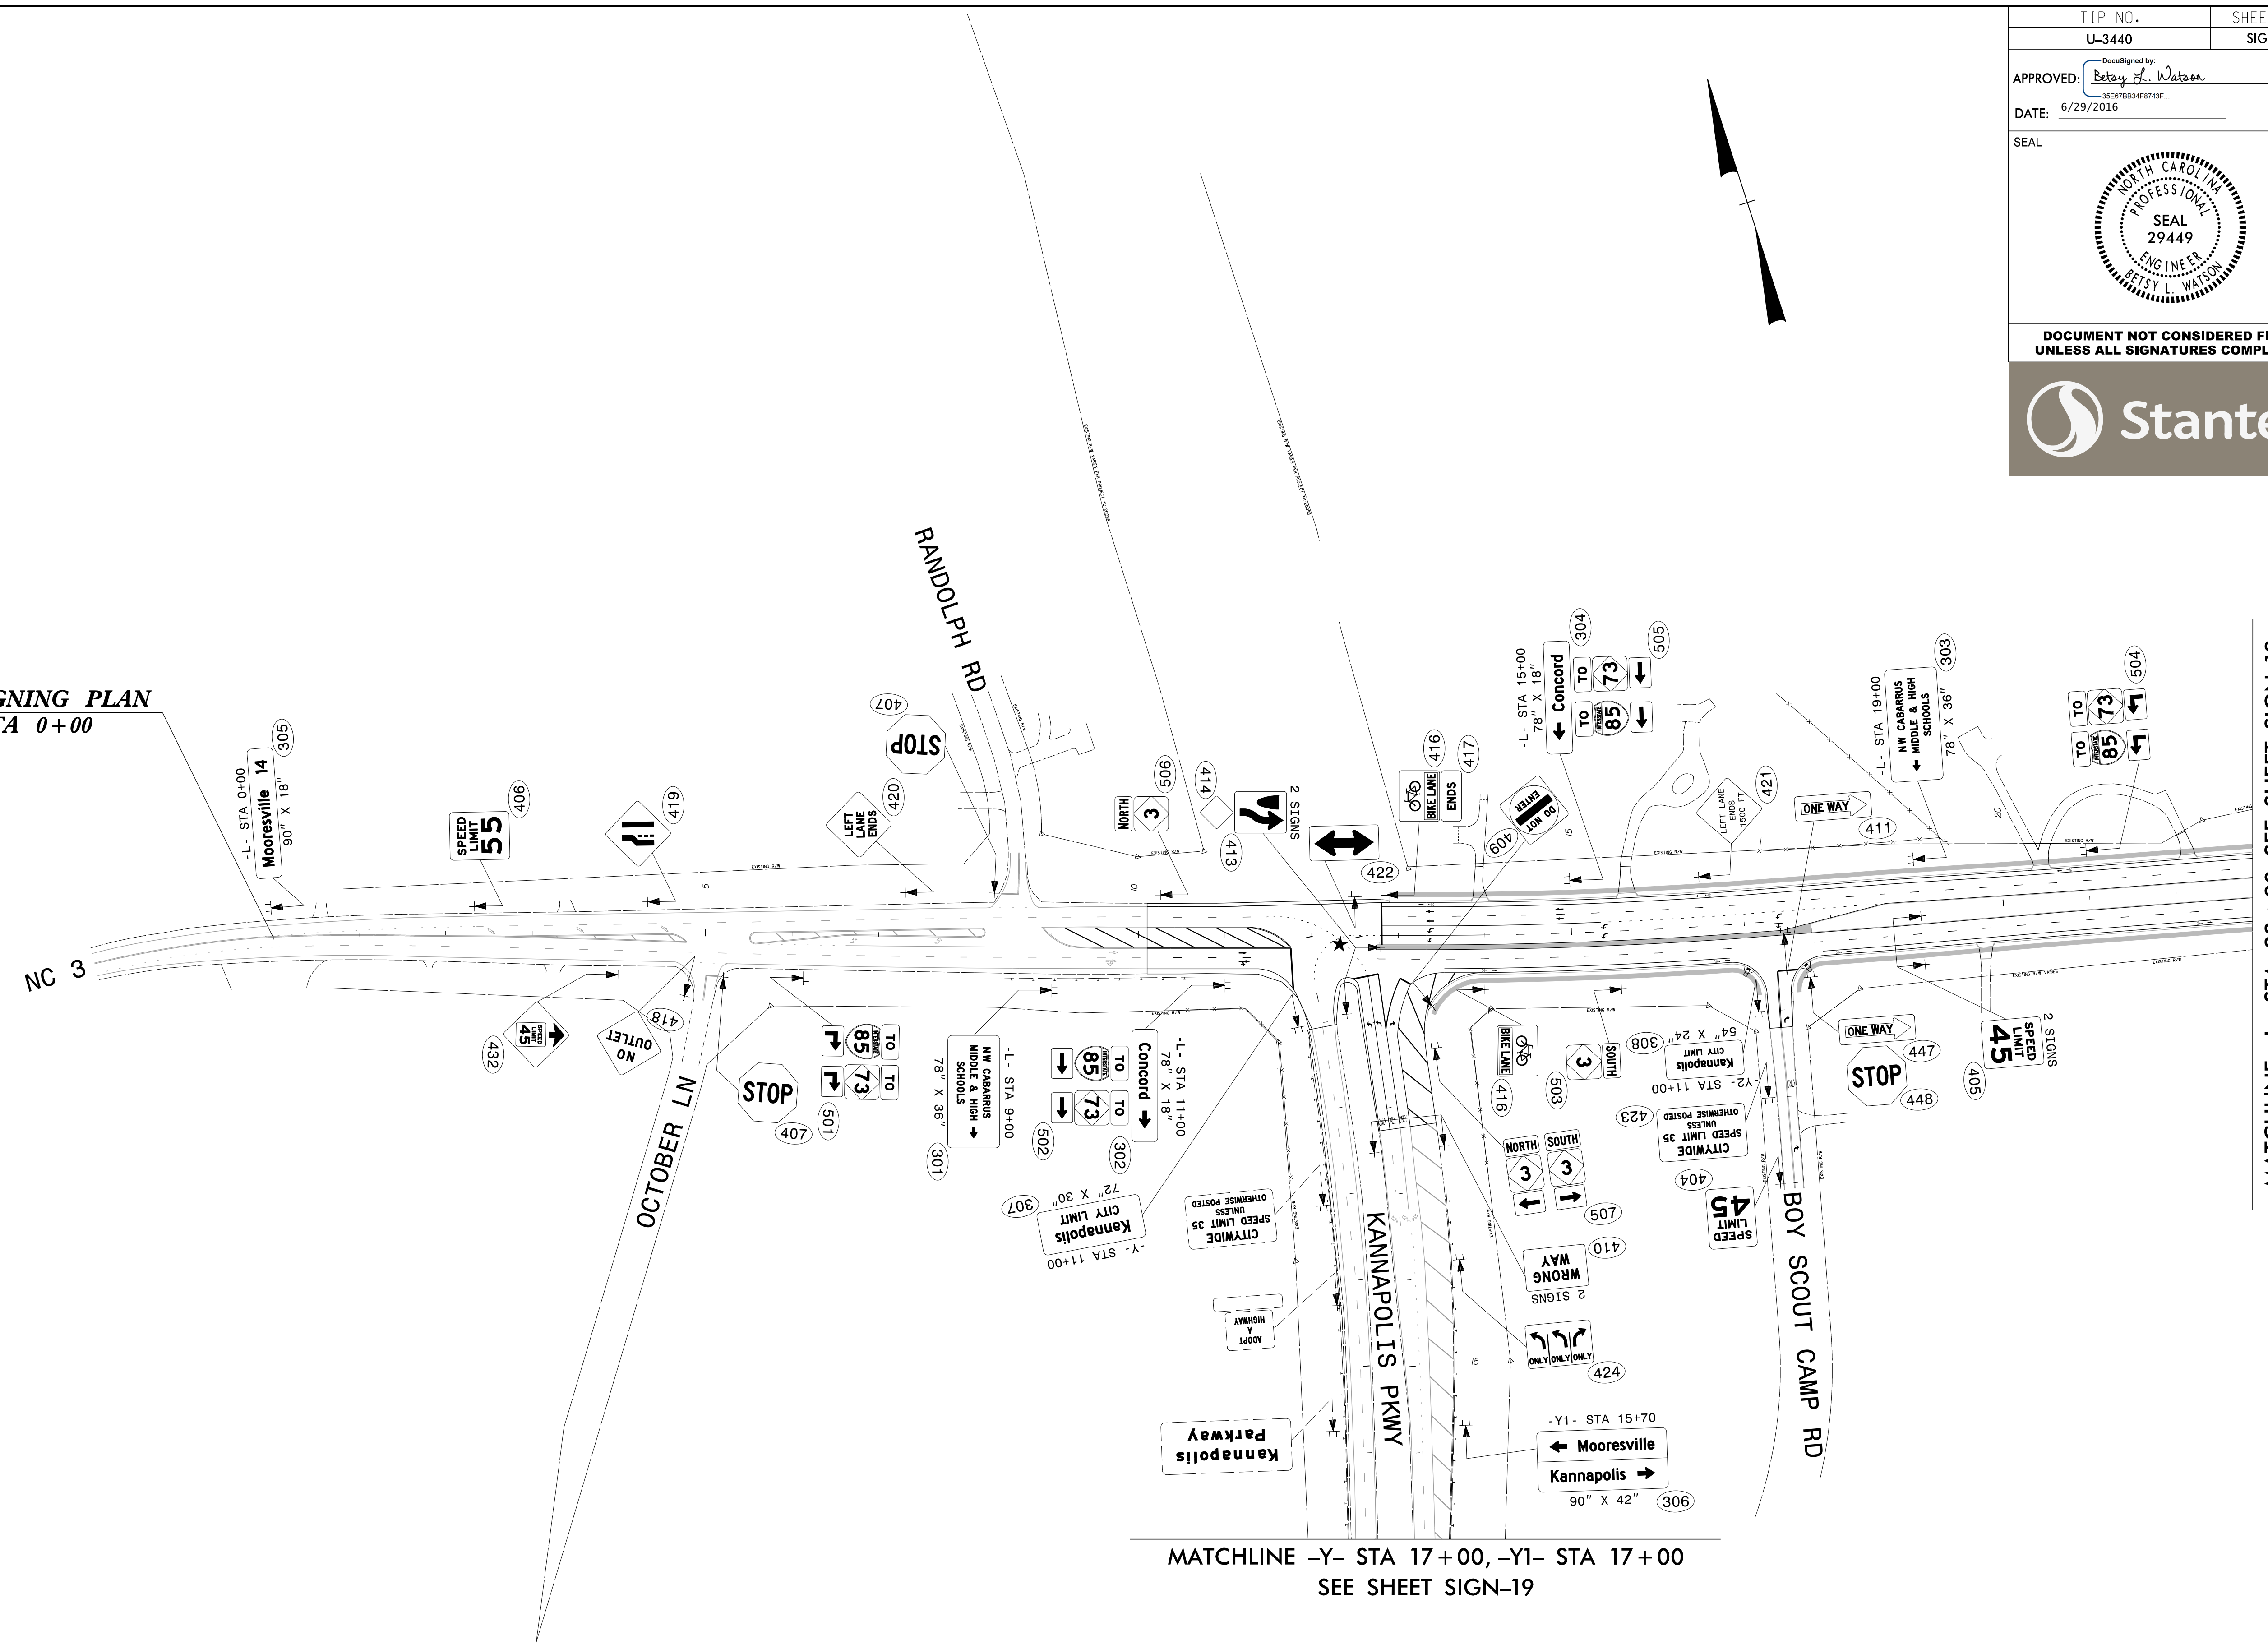

MATCHLINE -Y- STA 17+00, -Y1- STA 17+00
SEE SHEET SIGN-19

MATCHLINE -L- STA 22+90 SEE SHEET SIGN-13

\$\$\$\$\$SYTIME\$\$\$\$\$
\$\$\$\$\$DGN\$\$\$\$\$
\$\$\$\$\$USERNAME\$\$\$\$\$

PROPOSED SIGNING
NC 3
-L- STA 0+00 TO 22+90