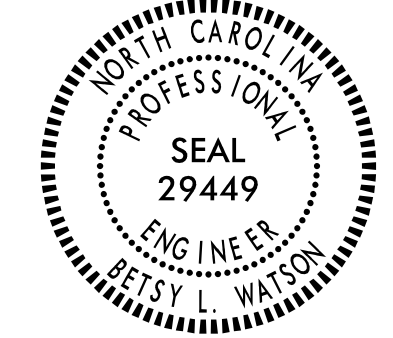

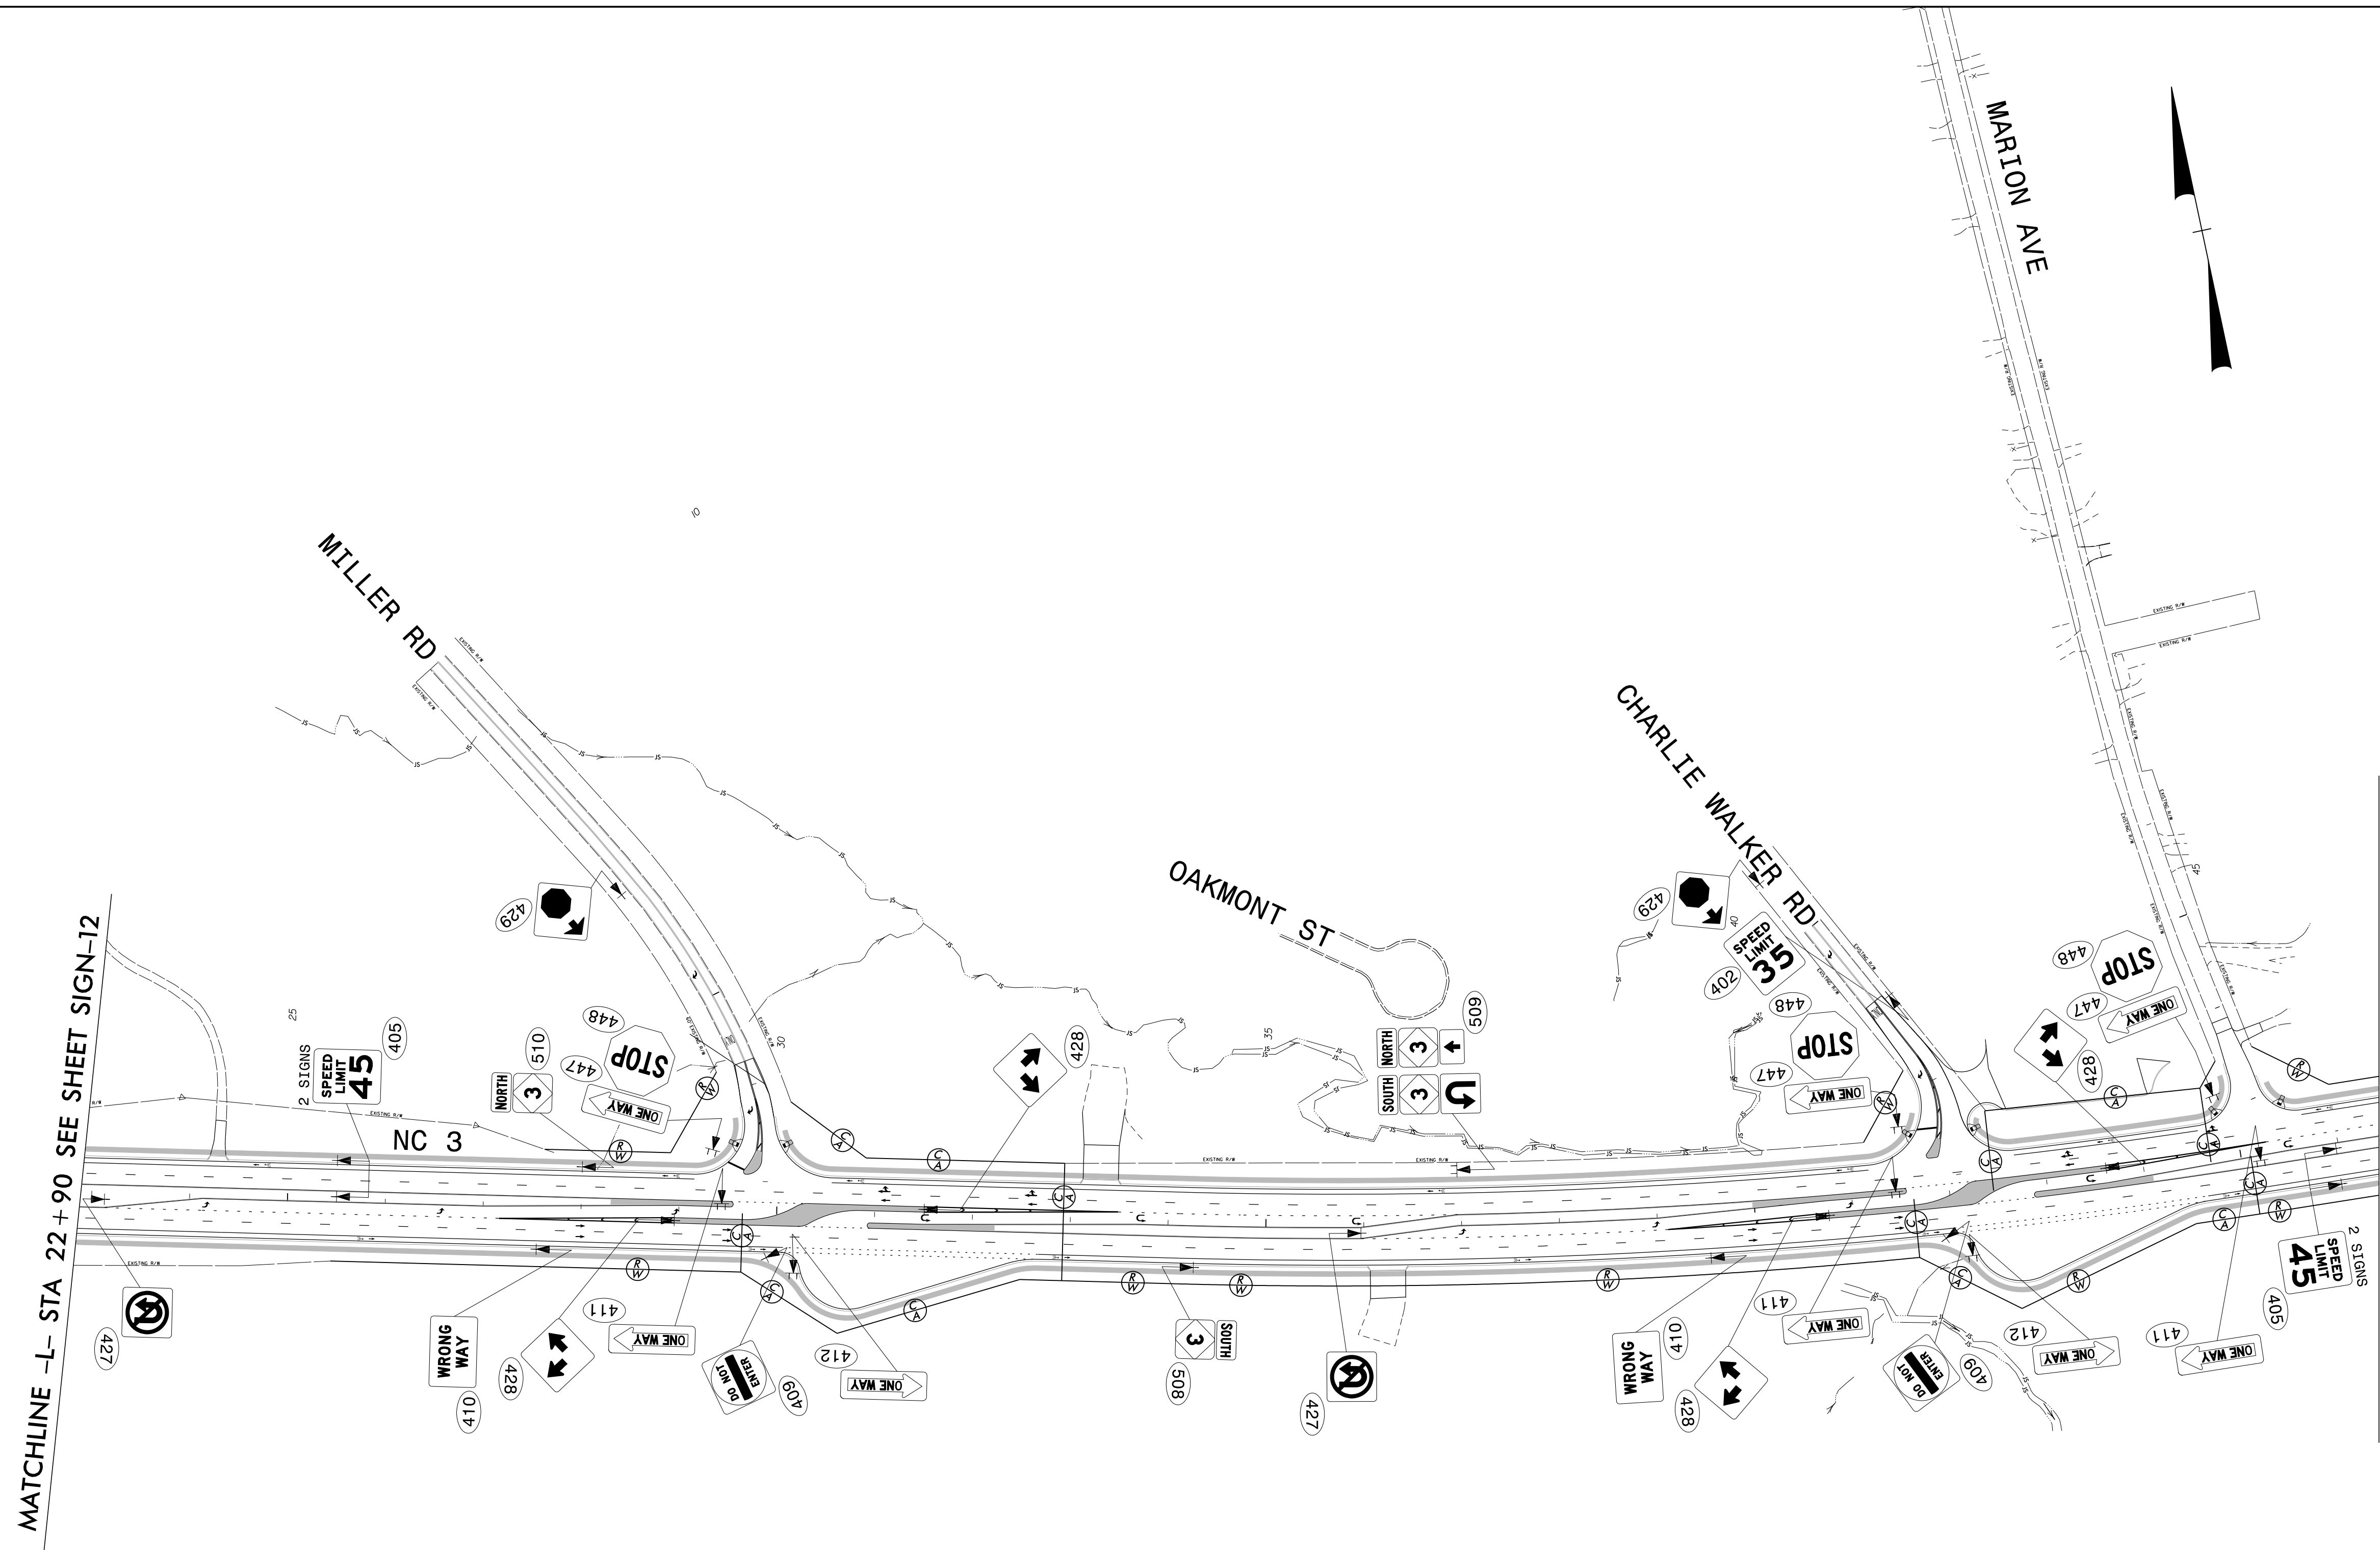


TIP NO. U-3440	SHEET NO. SIGN-13
APPROVED: <i>Betsy L. Watson</i> SEAL 29449 ENGINEER	
DATE: 6/29/2016	
SEAL	
	
DOCUMENT NOT CONSIDERED FINAL UNLESS ALL SIGNATURES COMPLETED	
	



MATCHLINE -L- STA 22 + 90 SEE SHEET SIGN-12

MATCHLINE -L- STA 46 + 45 SEE SHEET SIGN-14

PROPOSED SIGNING
 NC 3
 -L- STA 22+90 TO 46+45

\$\$\$SYTIME\$\$\$\$
 \$\$\$DGN\$\$\$\$
 \$\$\$USERNAME\$\$\$\$