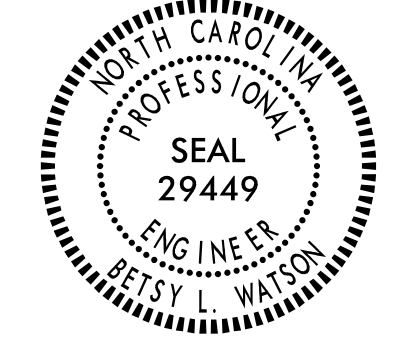

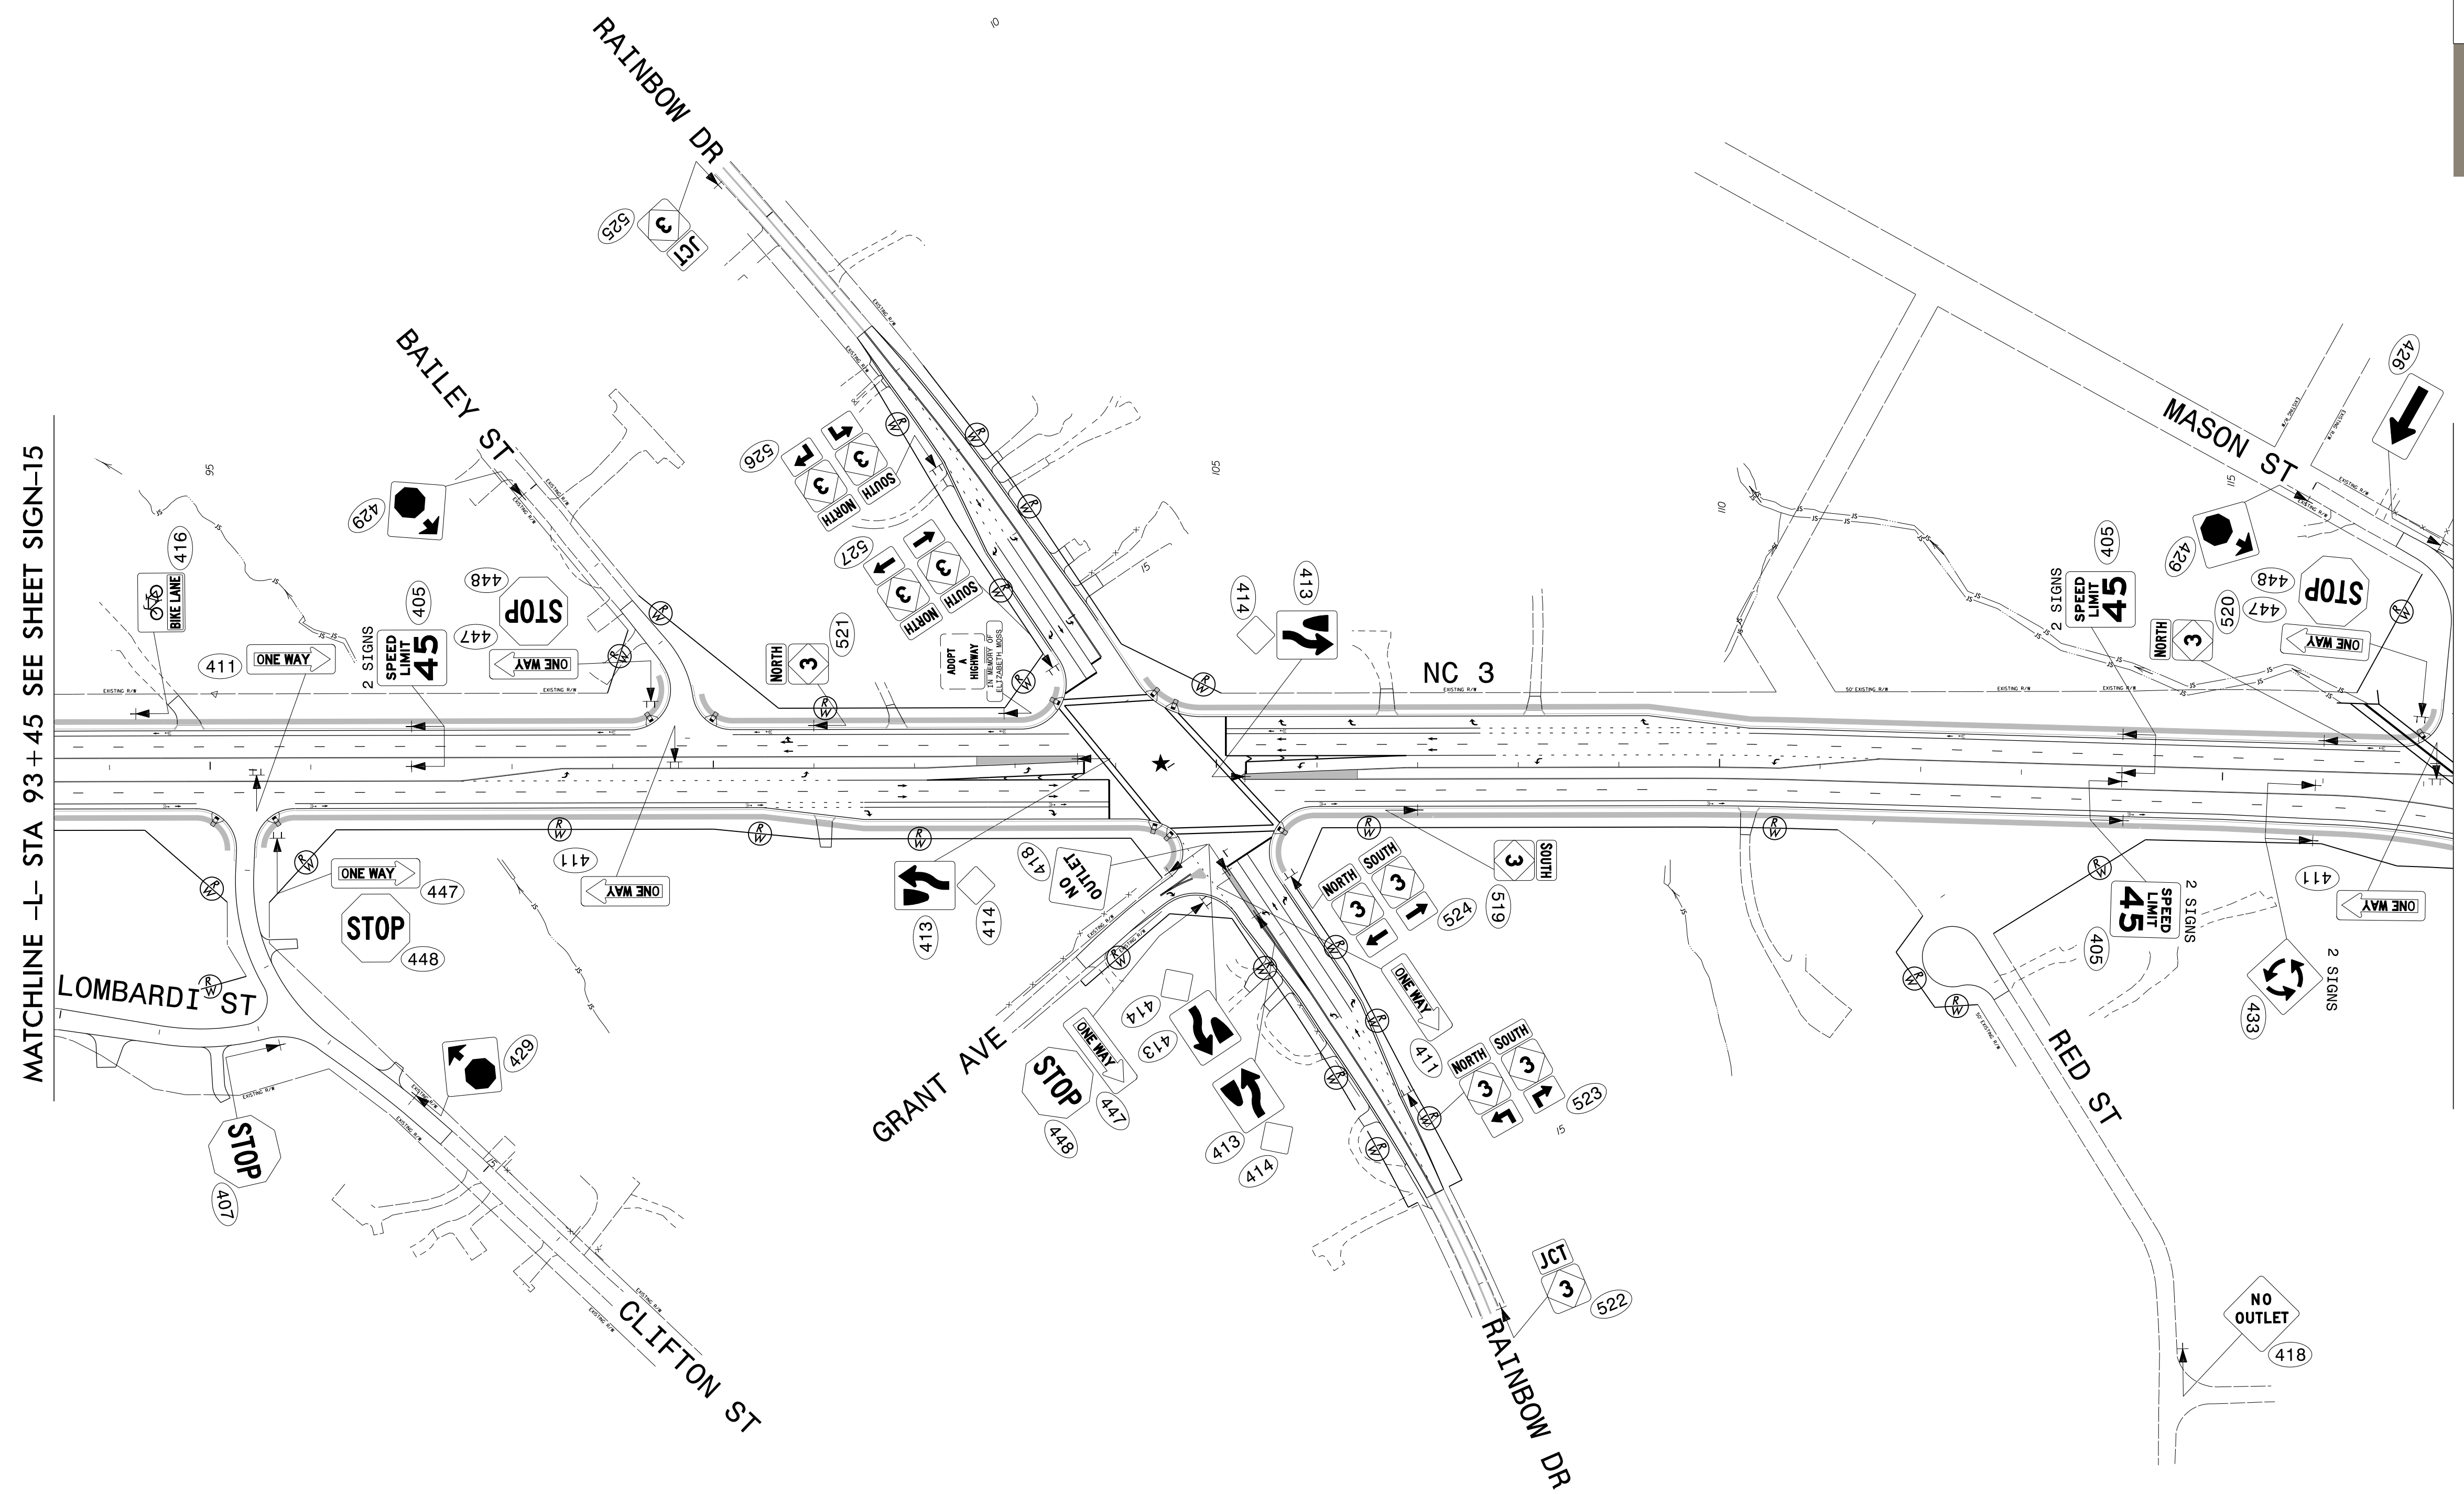
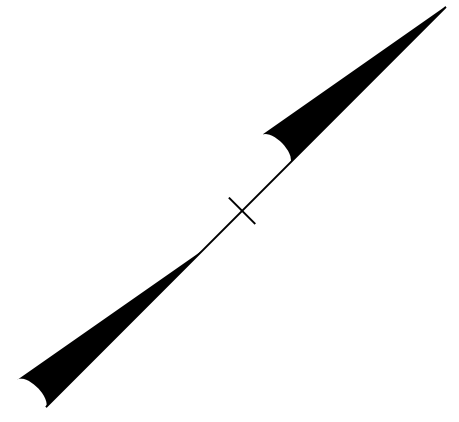


TIP NO. U-3440	SHEET NO. SIGN-16
APPROVED: <i>Betsy L. Watson</i> -355978834F8743F-	
DATE: 6/29/2016	
SEAL	
	
DOCUMENT NOT CONSIDERED FINAL UNLESS ALL SIGNATURES COMPLETED	
	



\$\$\$\$\$SYTIME\$\$\$\$\$
 \$\$\$DDGN\$\$\$\$\$
 \$\$\$USERNAME\$\$\$\$\$

PROPOSED SIGNING
 NC 3
 -L- STA 93+45 TO 117+30